
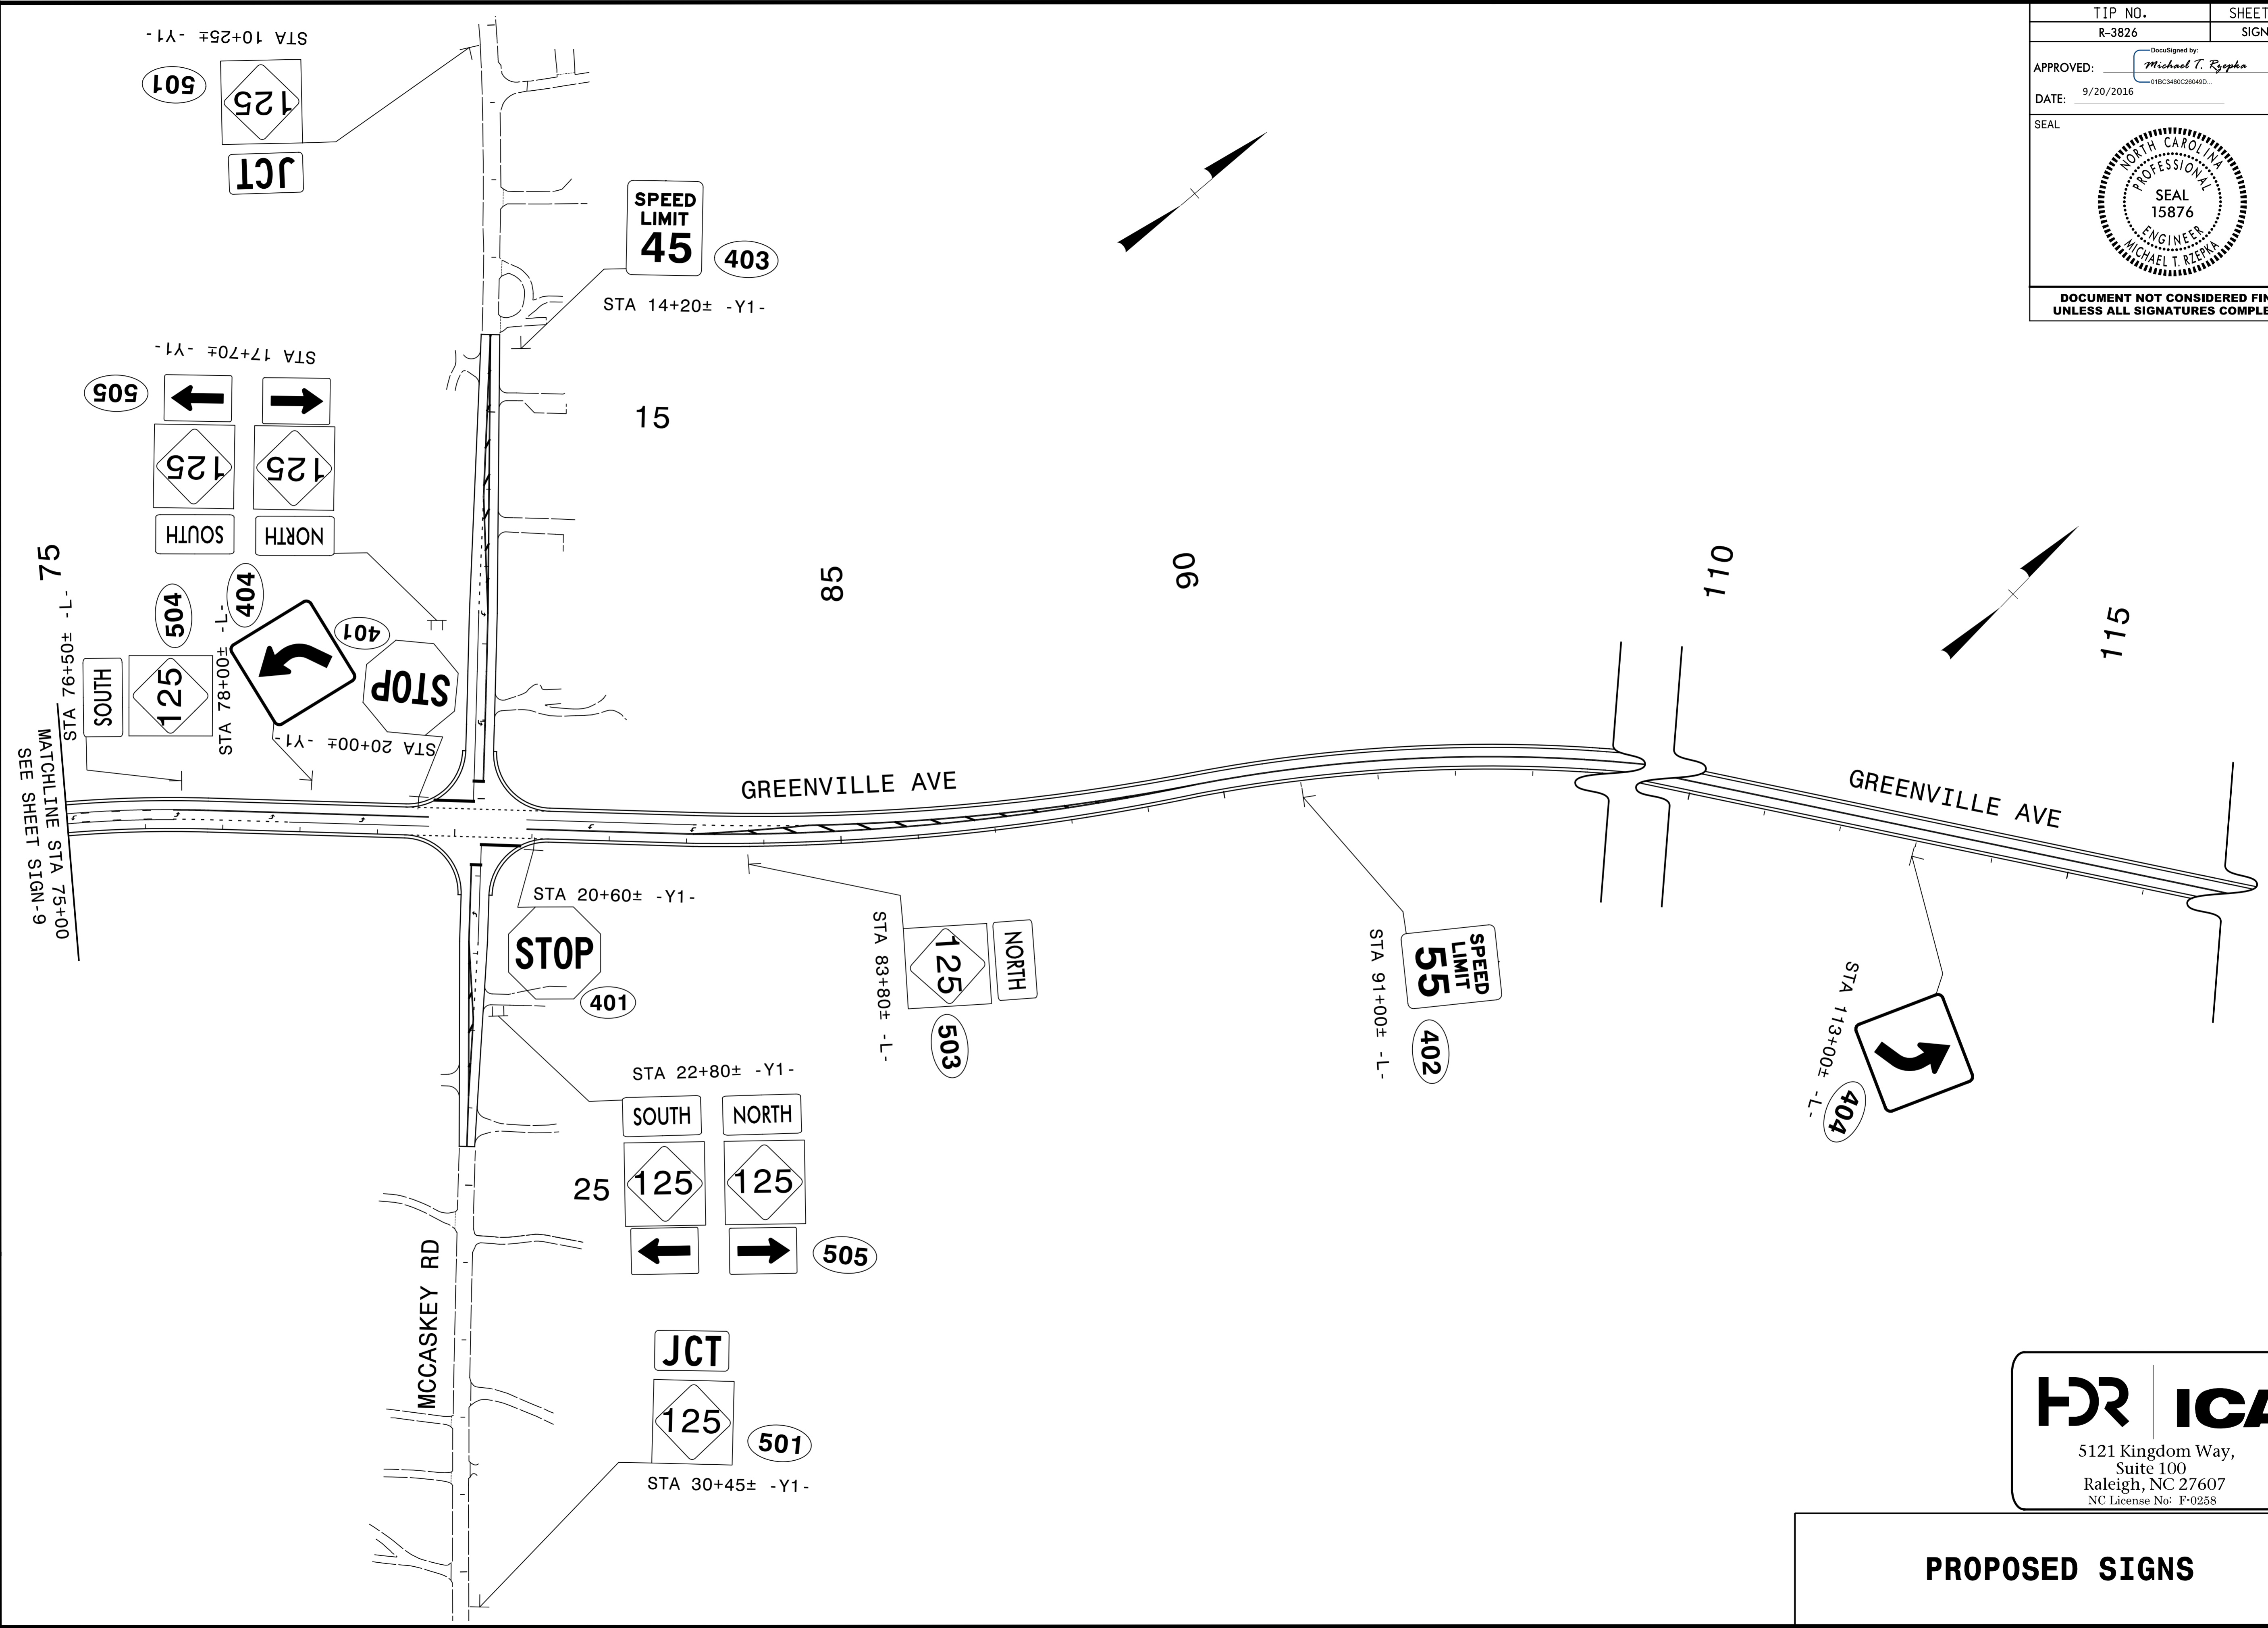


TIP NO. R-3826	SHEET NO. SIGN-10
APPROVED: <i>Michael T. Rzepka</i> <small>018C348C20048D</small>	
DATE: 9/20/2016	
SEAL 	
DOCUMENT NOT CONSIDERED FINAL UNLESS ALL SIGNATURES COMPLETED	



HR ICA
 5121 Kingdom Way,
 Suite 100
 Raleigh, NC 27607
 NC License No: F-0258

PROPOSED SIGNS

9/20/2016
 R:\3826\3826_sgn_prop.dtl.03.dgn
 P:\reference\Hutchinson, Inc.