
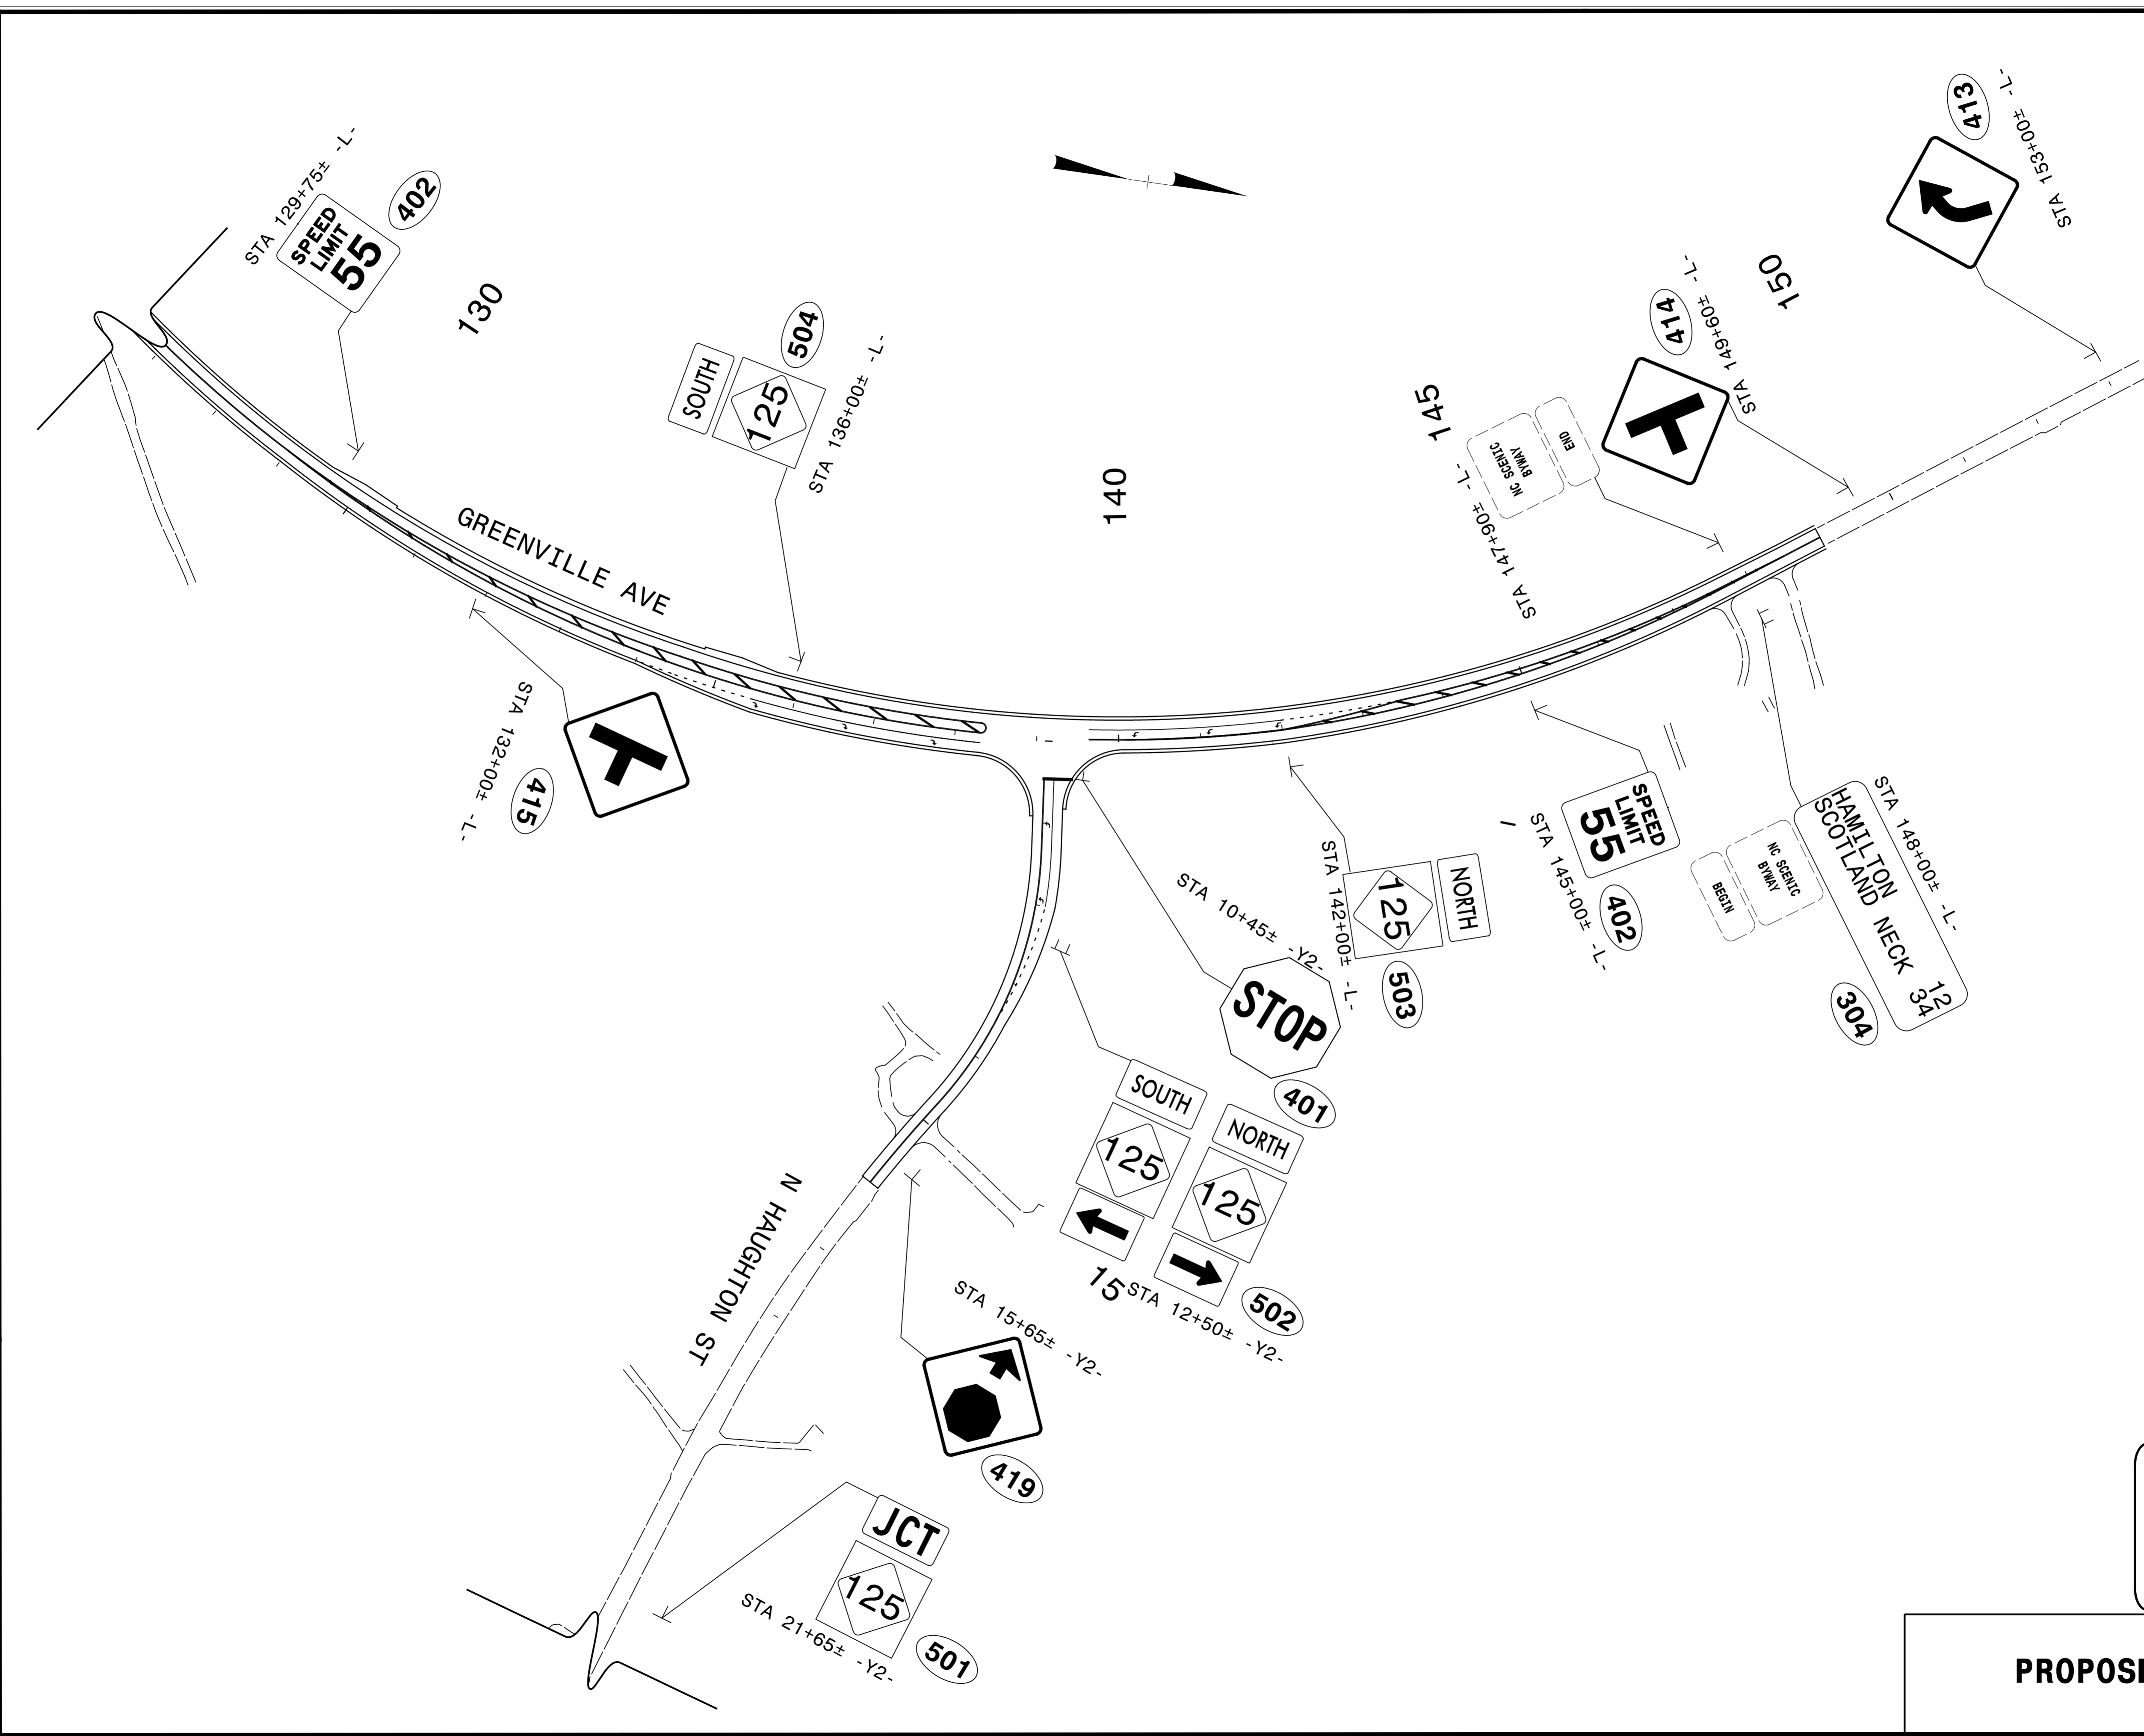


TIP NO. R-3826	SHEET NO. SIGN-11
APPROVED: <i>Michael T. Rzepka</i> <small>01BC3480C28046D...</small>	
DATE: 9/20/2016	
SEAL 	
DOCUMENT NOT CONSIDERED FINAL UNLESS ALL SIGNATURES COMPLETED	



9/20/2016
R:\3826\sign\prcp_dtl_04.dgn
P:\reference\Hutchinson, Inc.

HR ICA
5121 Kingdom Way,
Suite 100
Raleigh, NC 27607
NC License No: F-0258

PROPOSED SIGNS