
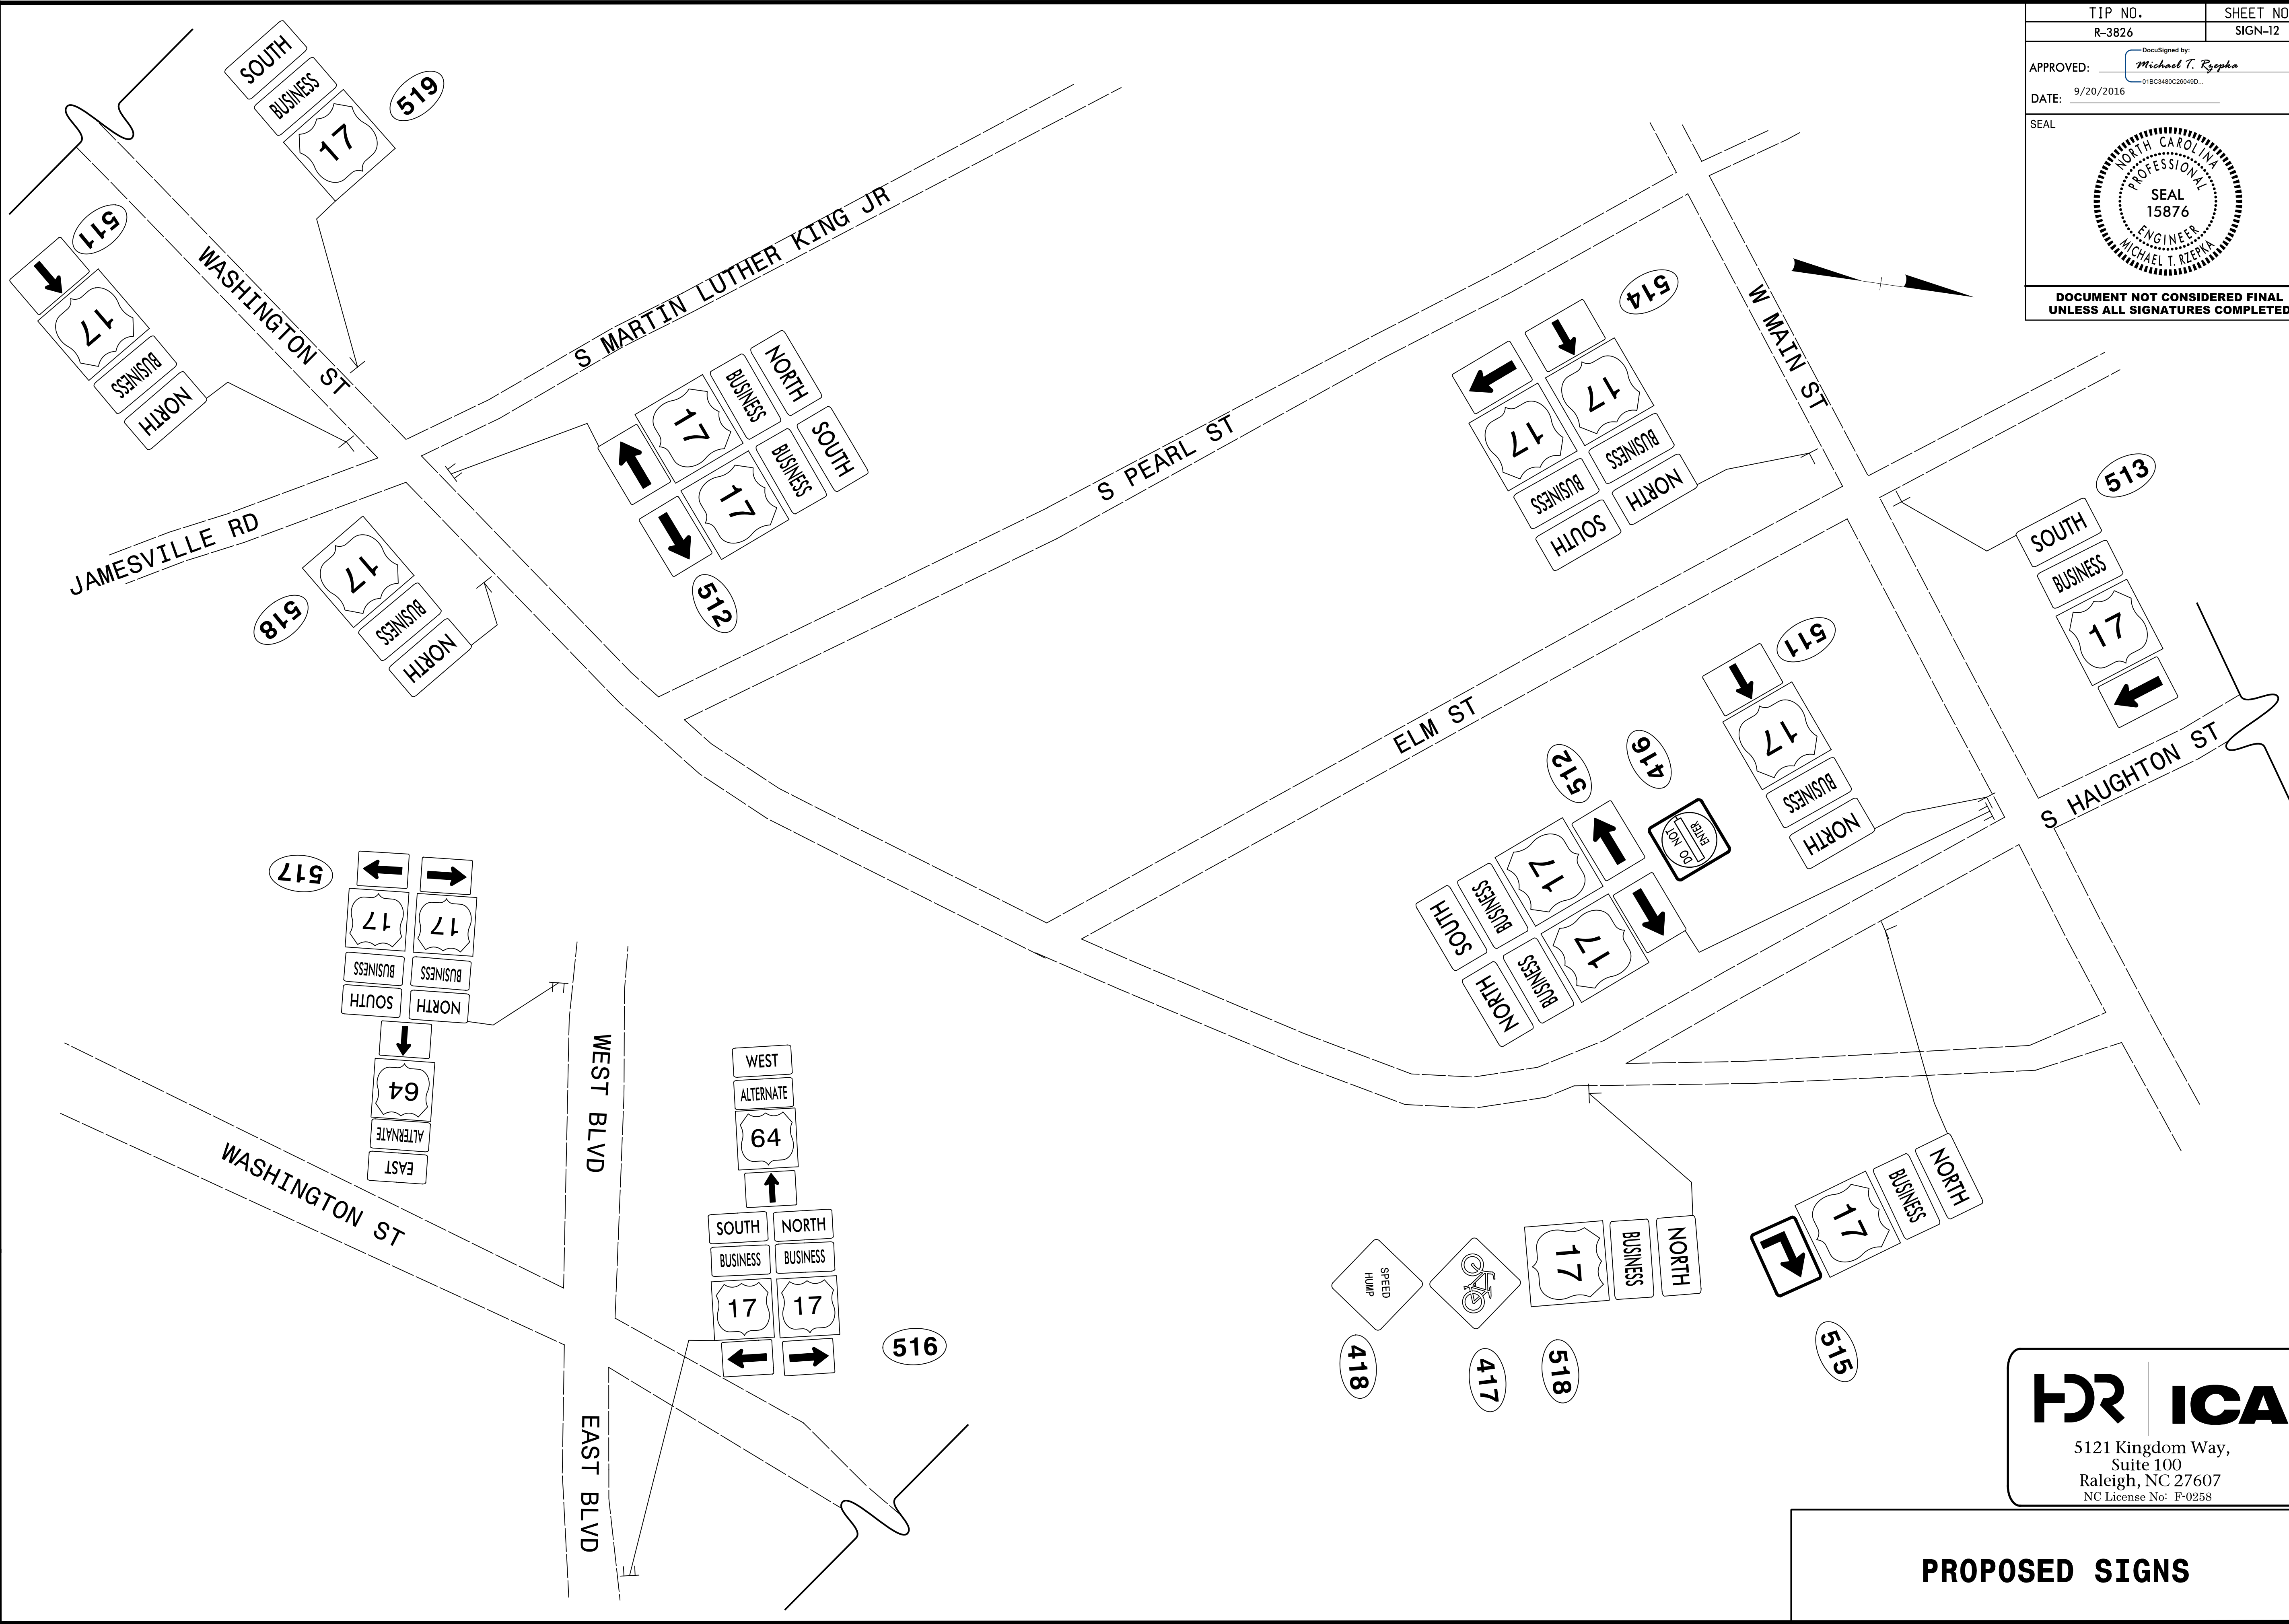


TIP NO. R-3826	SHEET NO. SIGN-12
APPROVED: <i>Michael T. Rzepka</i> <small>018C348C28046D</small>	
DATE: 9/20/2016	
SEAL 	
DOCUMENT NOT CONSIDERED FINAL UNLESS ALL SIGNATURES COMPLETED	



9/20/2016  
 R:\3826\3826\_sgn\_prop.dtl\_05.dgn  
 P:\erence\Hutchinson, Inc.

**HR ICA**  
 5121 Kingdom Way,  
 Suite 100  
 Raleigh, NC 27607  
 NC License No: F-0258

**PROPOSED SIGNS**