
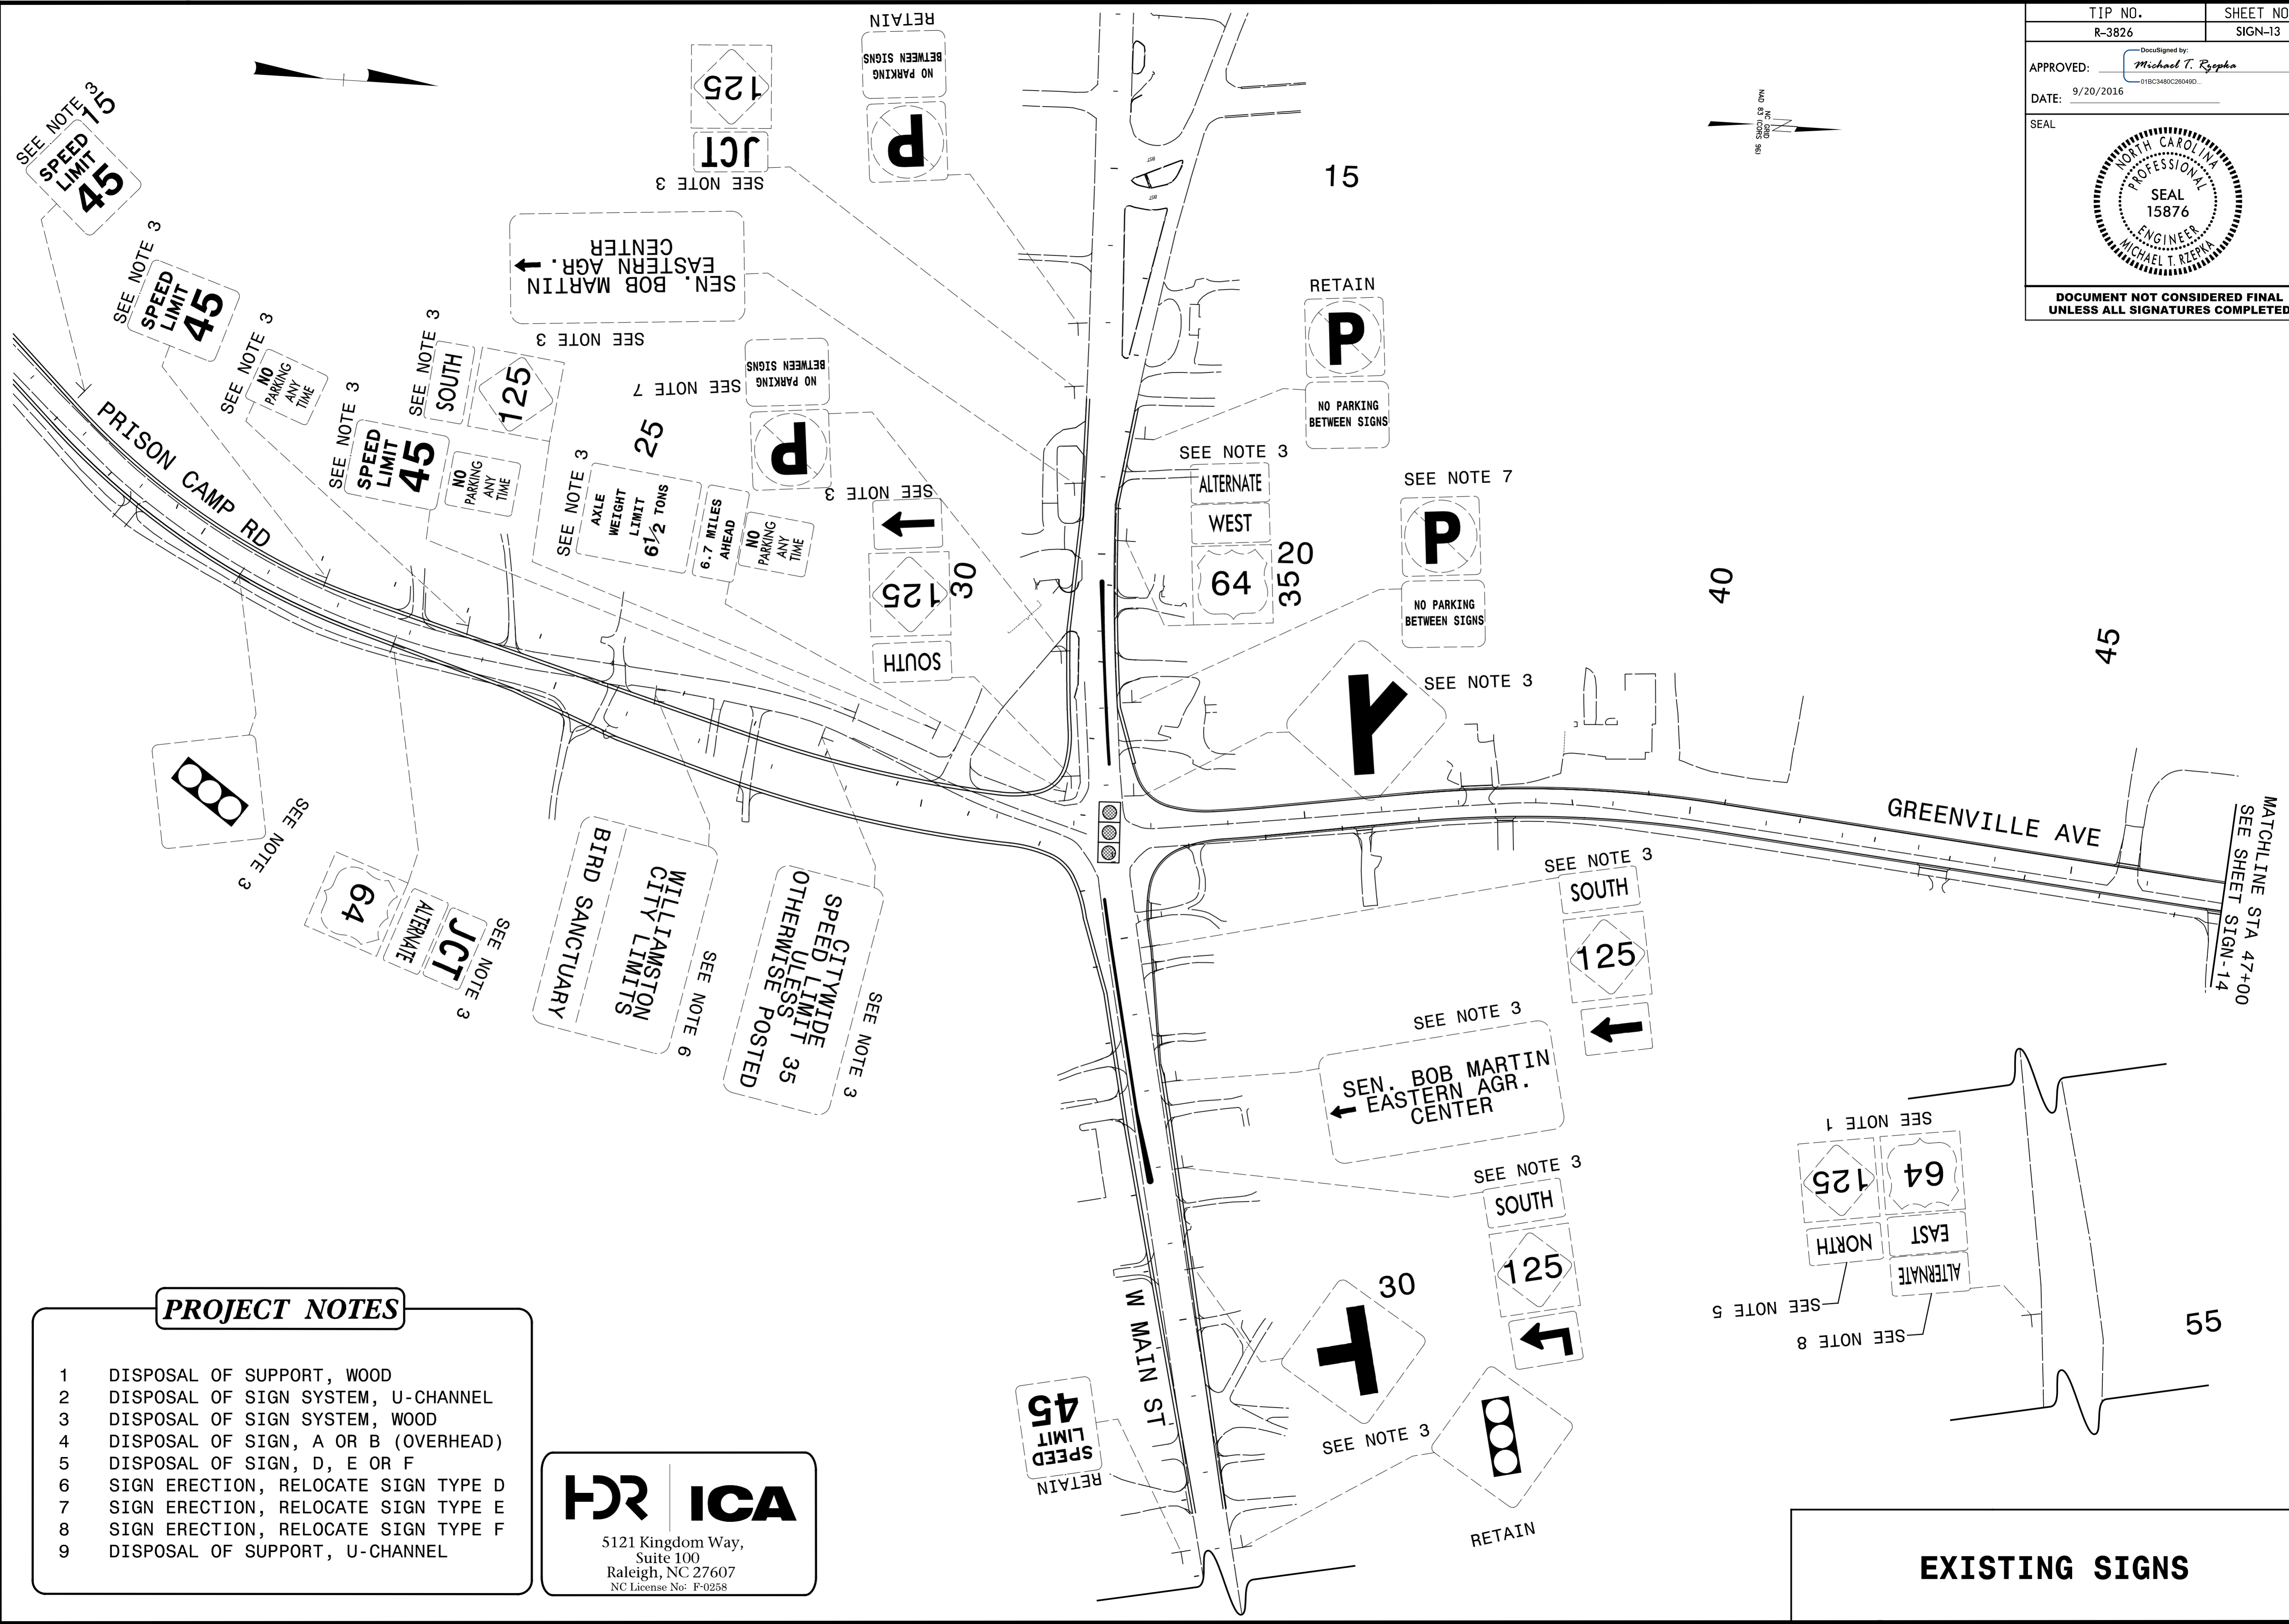


TIP NO. R-3826	SHEET NO. SIGN-13
APPROVED: <i>Michael T. Rzepka</i> <small>DocuSigned by: Michael T. Rzepka 018C3480C280450</small>	
DATE: 9/20/2016	
SEAL 	
DOCUMENT NOT CONSIDERED FINAL UNLESS ALL SIGNATURES COMPLETED	



PROJECT NOTES

- 1 DISPOSAL OF SUPPORT, WOOD
- 2 DISPOSAL OF SIGN SYSTEM, U-CHANNEL
- 3 DISPOSAL OF SIGN SYSTEM, WOOD
- 4 DISPOSAL OF SIGN, A OR B (OVERHEAD)
- 5 DISPOSAL OF SIGN, D, E OR F
- 6 SIGN ERECTION, RELOCATE SIGN TYPE D
- 7 SIGN ERECTION, RELOCATE SIGN TYPE E
- 8 SIGN ERECTION, RELOCATE SIGN TYPE F
- 9 DISPOSAL OF SUPPORT, U-CHANNEL



5121 Kingdom Way,
Suite 100
Raleigh, NC 27607
NC License No: F-0258

EXISTING SIGNS

9/20/2016
 R:\09\2016\3826.sgn.exst.dtl_01.dgn
 P:\reference\Hutchinson, Inc.