
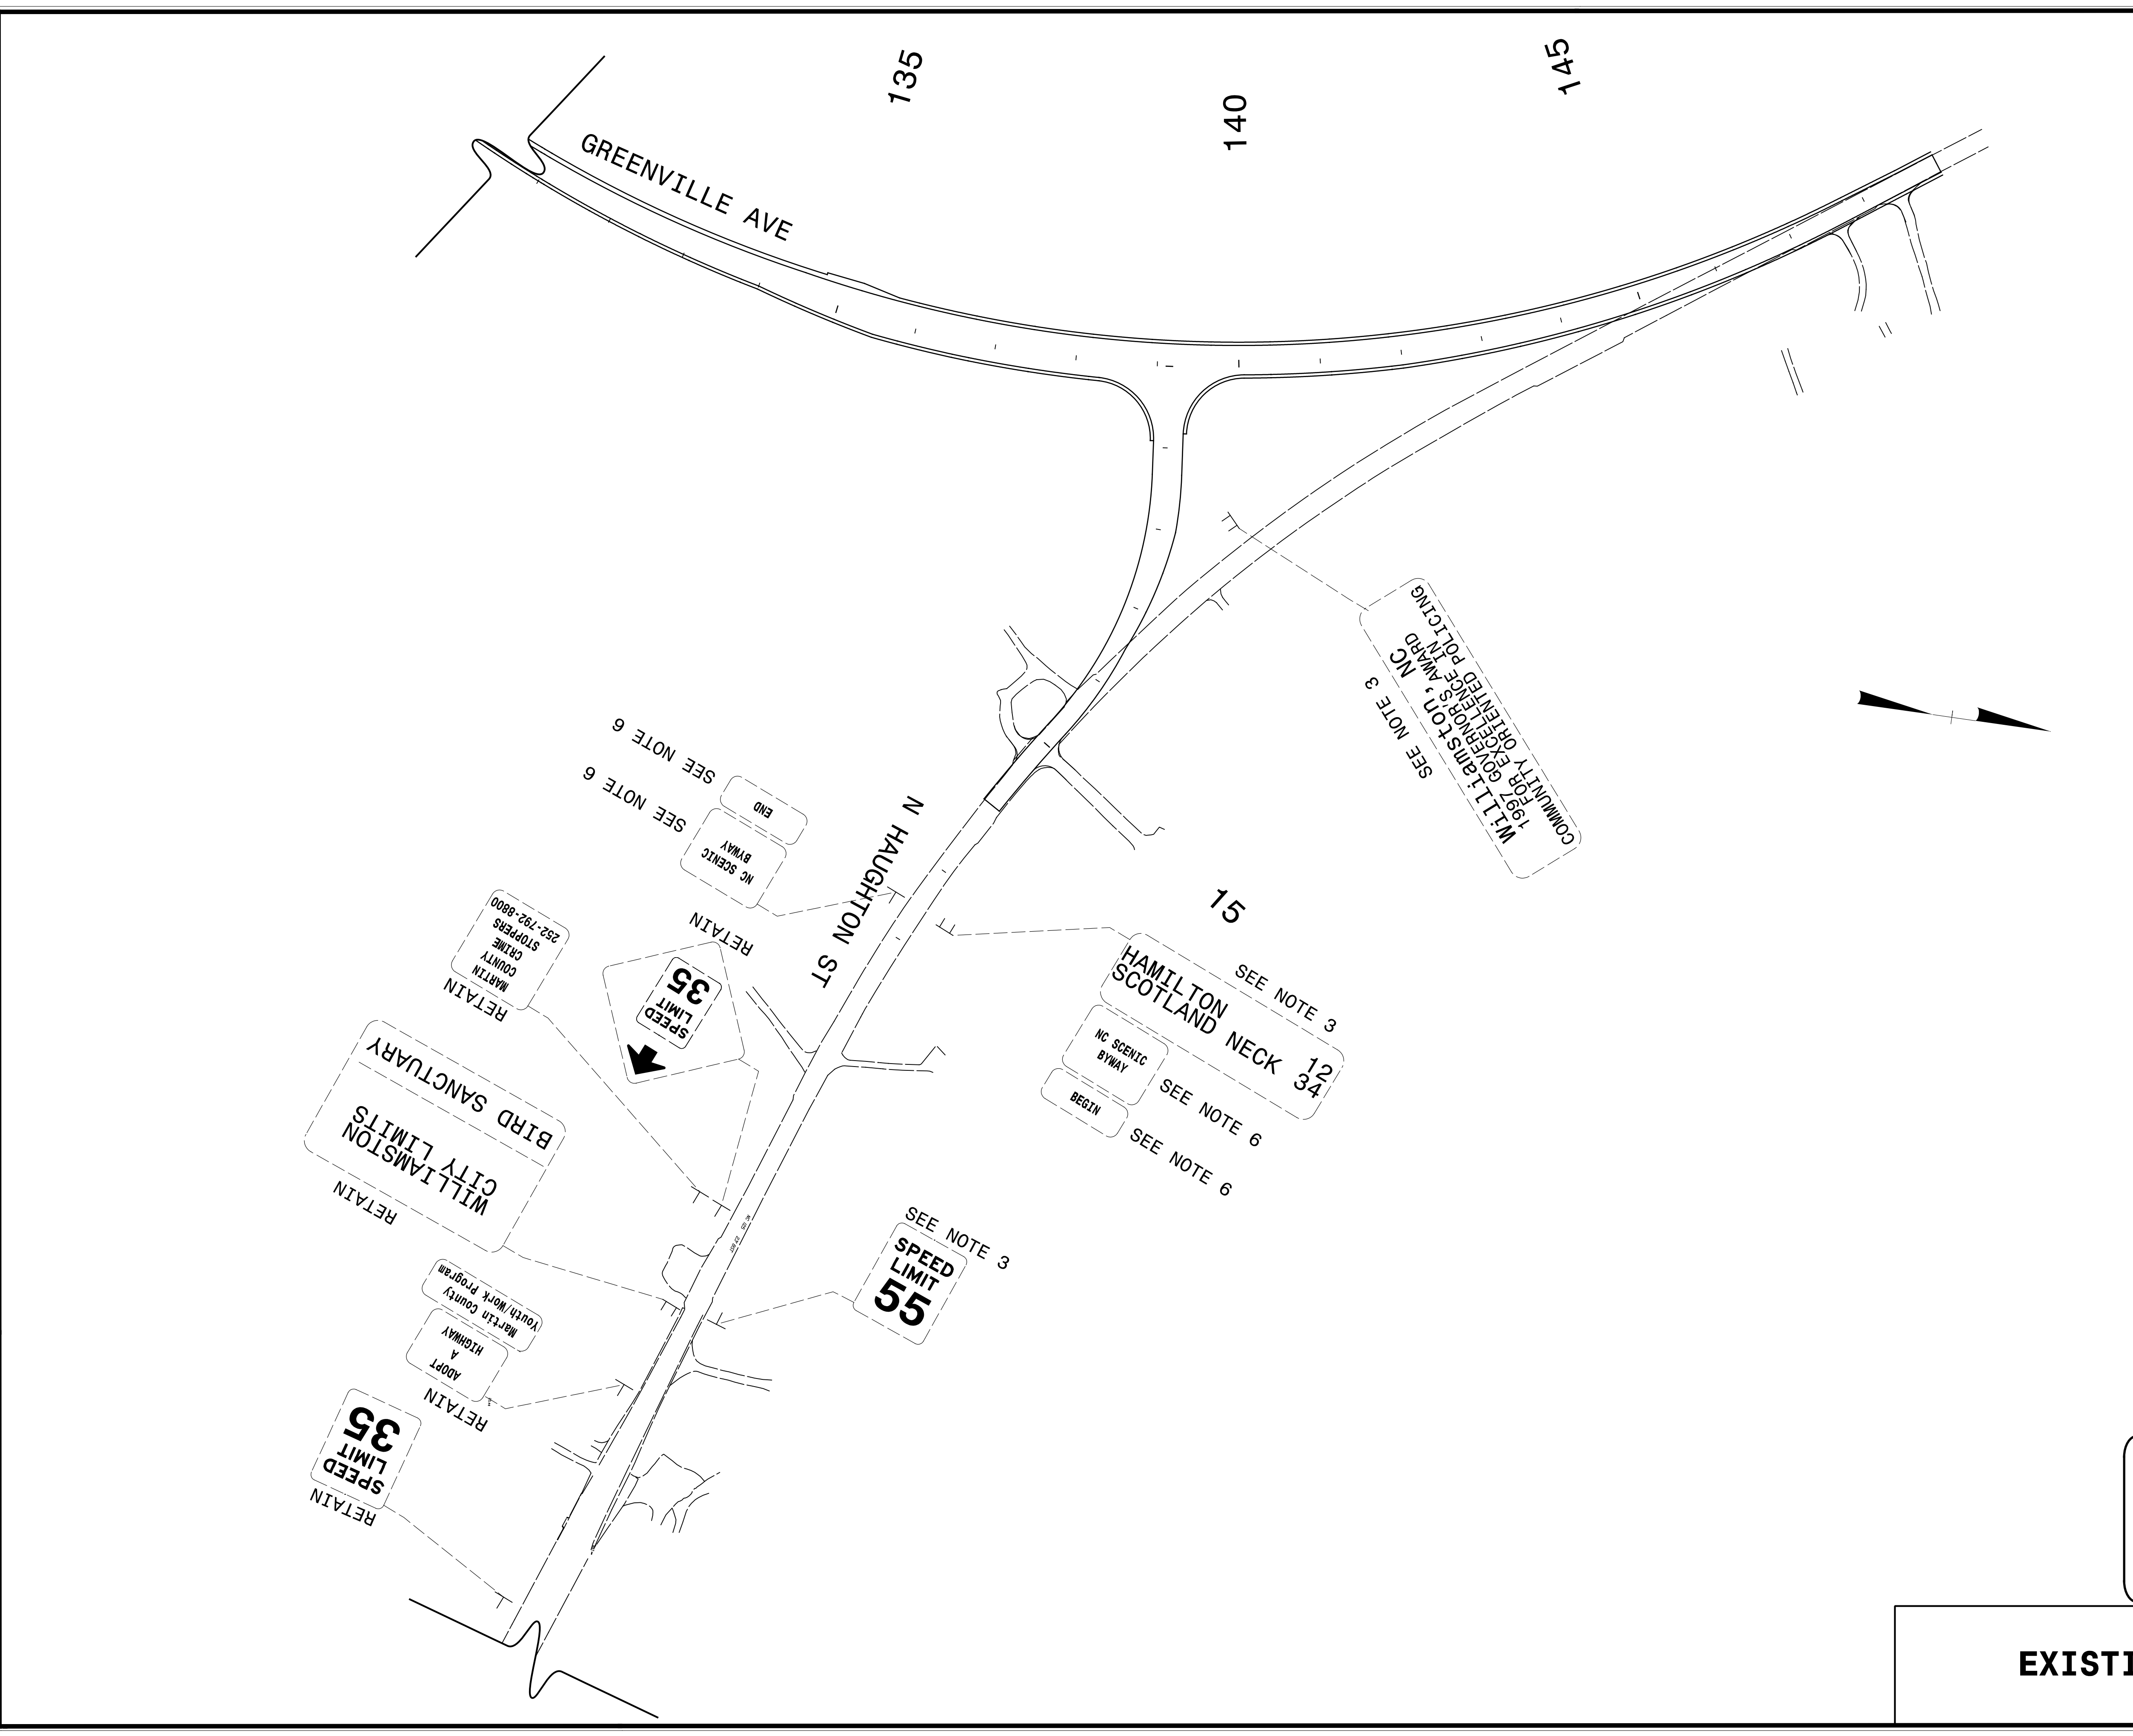


TIP NO. R-3826	SHEET NO. SIGN-16
APPROVED: <i>Michael T. Rzepka</i> <small>DocuSigned by: Michael T. Rzepka 018C348C20048D</small>	
DATE: 9/20/2016	
SEAL 	
DOCUMENT NOT CONSIDERED FINAL UNLESS ALL SIGNATURES COMPLETED	



9/20/2016
R:\3826\3826.sgn.exst.dtl.04.dgn
P:\reference\Hutchinson, Inc.

HR ICA
5121 Kingdom Way,
Suite 100
Raleigh, NC 27607
NC License No: F-0258

EXISTING SIGNS