
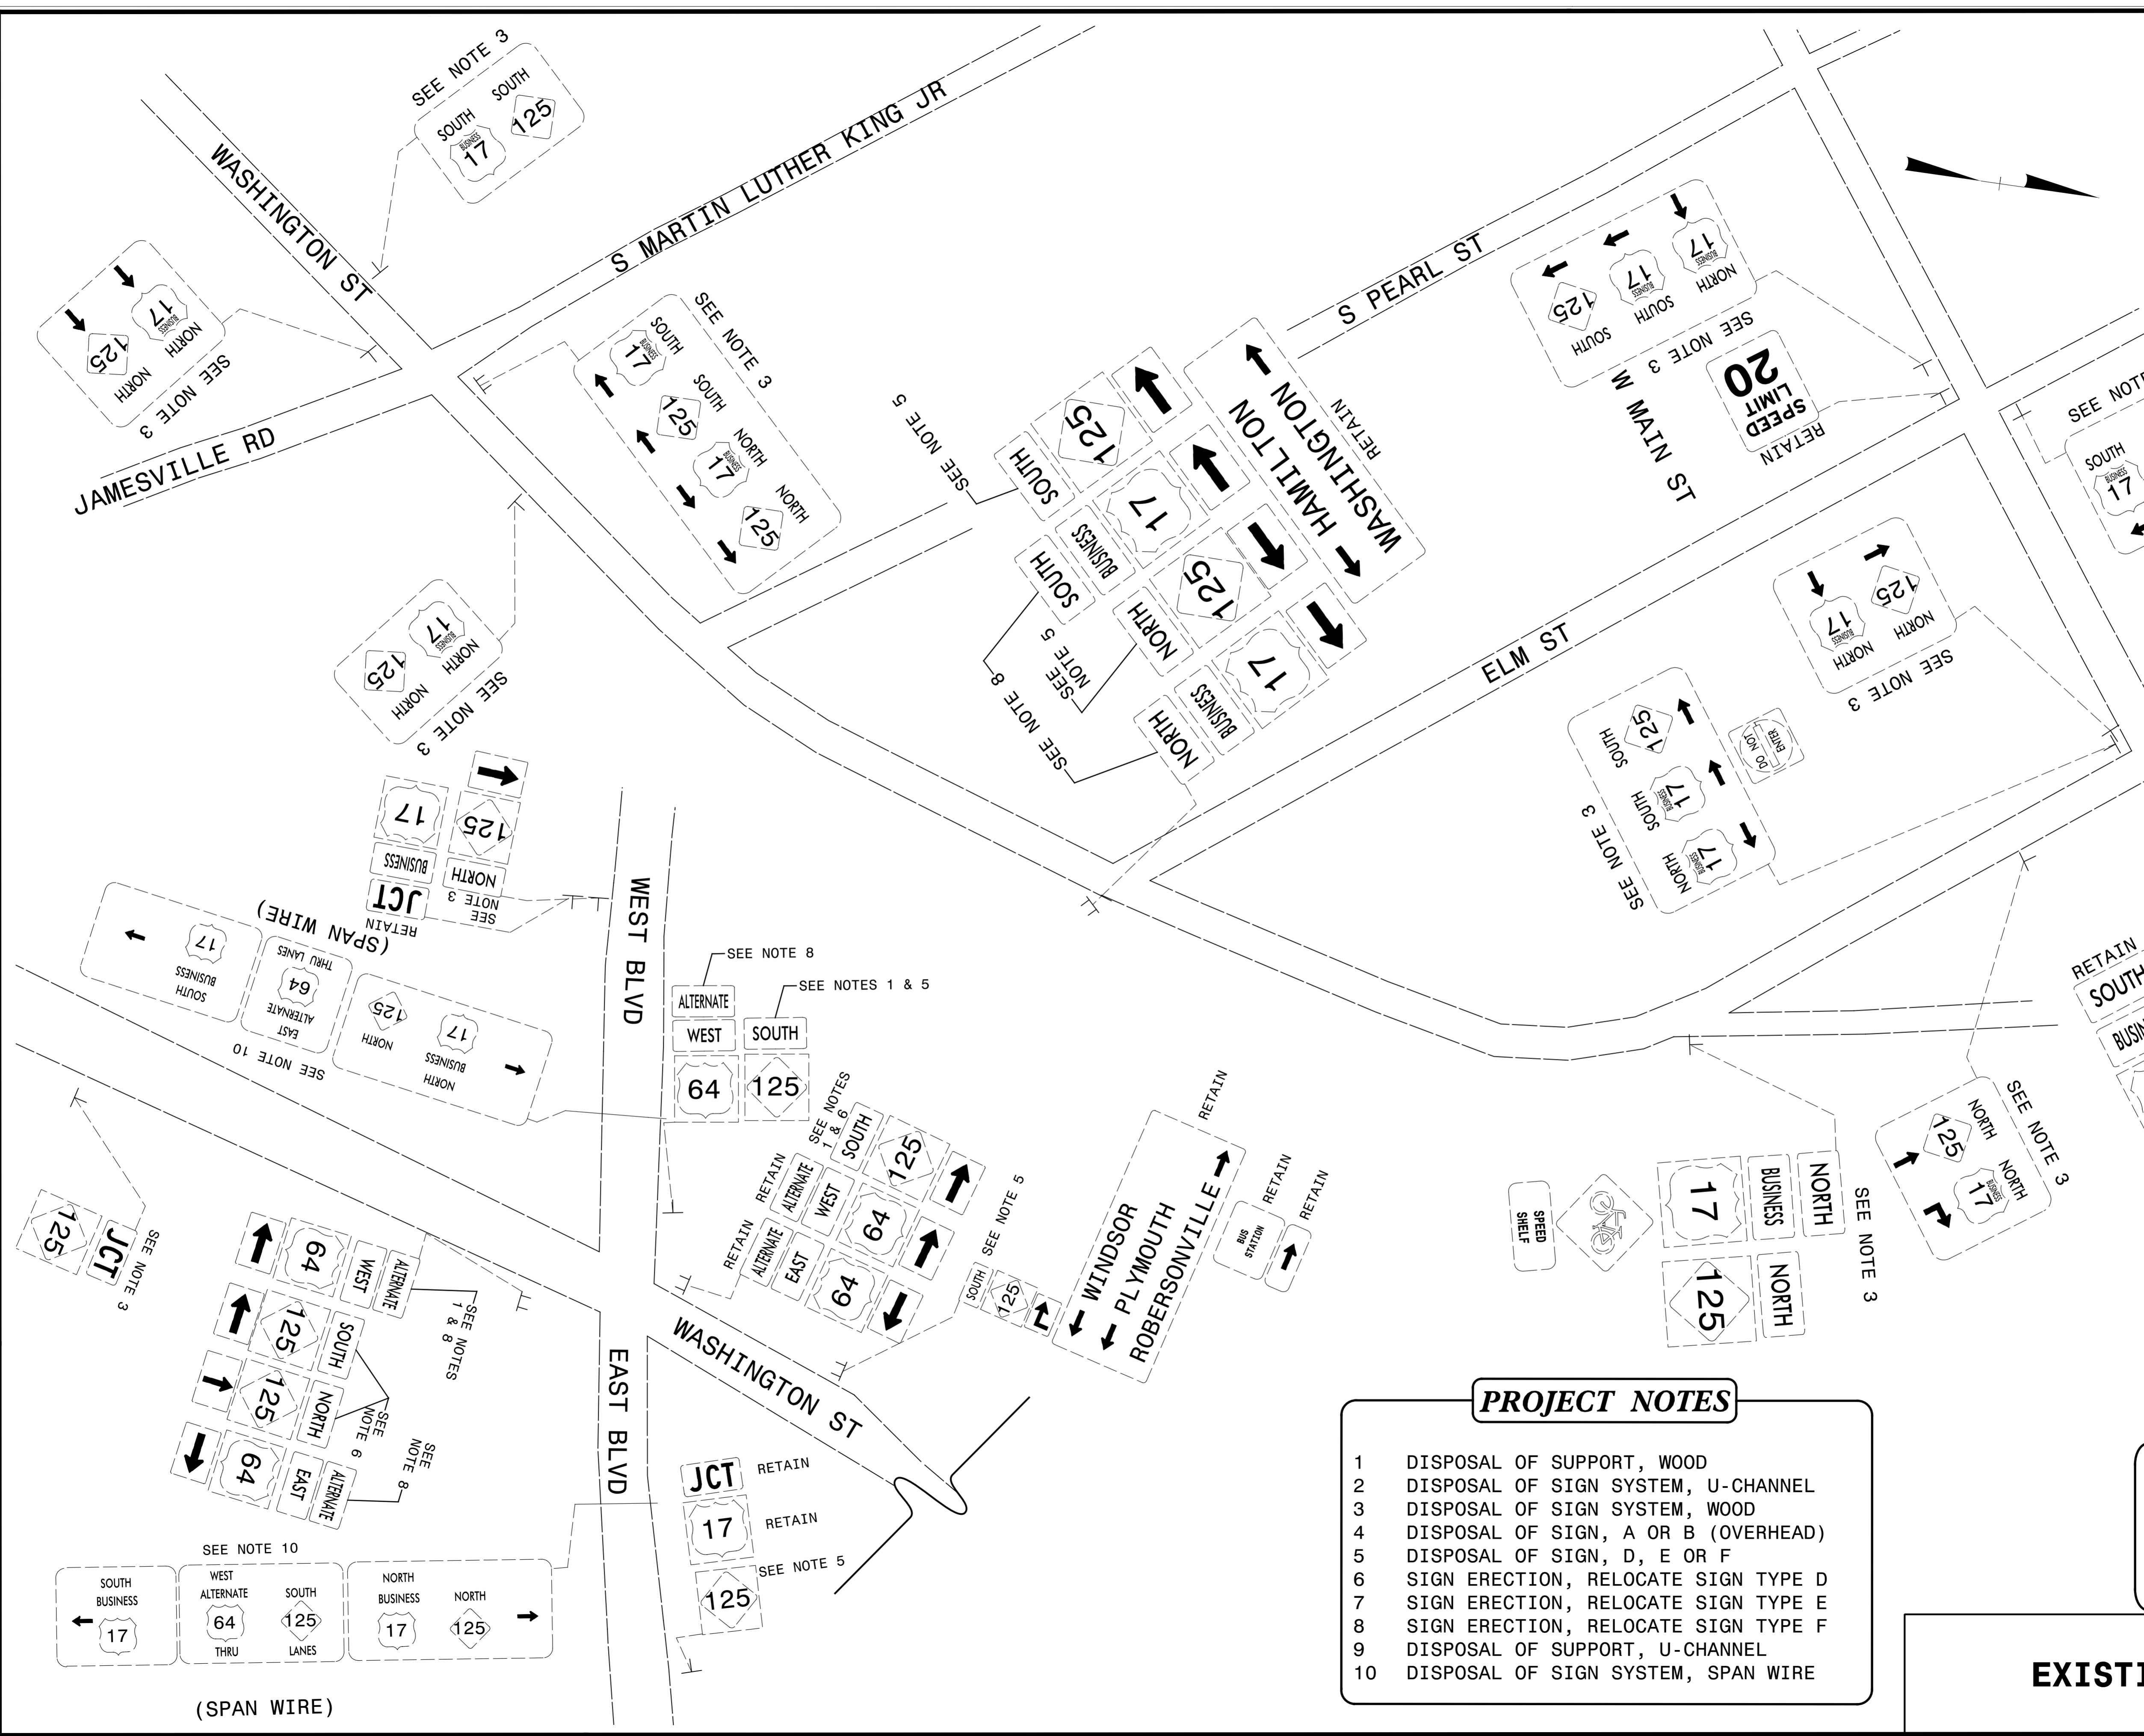


TIP NO. R-3826	SHEET NO. SIGN-17
APPROVED: <i>Michael T. Rzepka</i> <small>DocuSigned by: Michael T. Rzepka 01BC3480C28046D...</small>	
DATE: 9/20/2016	
SEAL 	
DOCUMENT NOT CONSIDERED FINAL UNLESS ALL SIGNATURES COMPLETED	



- PROJECT NOTES**
- DISPOSAL OF SUPPORT, WOOD
  - DISPOSAL OF SIGN SYSTEM, U-CHANNEL
  - DISPOSAL OF SIGN SYSTEM, WOOD
  - DISPOSAL OF SIGN, A OR B (OVERHEAD)
  - DISPOSAL OF SIGN, D, E OR F
  - SIGN ERECTION, RELOCATE SIGN TYPE D
  - SIGN ERECTION, RELOCATE SIGN TYPE E
  - SIGN ERECTION, RELOCATE SIGN TYPE F
  - DISPOSAL OF SUPPORT, U-CHANNEL
  - DISPOSAL OF SIGN SYSTEM, SPAN WIRE

**HR ICA**  
5121 Kingdom Way,  
Suite 100  
Raleigh, NC 27607  
NC License No: F-0258

**EXISTING SIGNS**

9/20/2016 8:43 AM R-3826.sgn.exst.dtl.05.dgn  
 Florence & Hutchison, Inc.