


**DOCUMENT NOT CONSIDERED FINAL
 UNLESS ALL SIGNATURES COMPLETED**


PROJECT REFERENCE NO. R-3826	SHEET NO. UC-13
DESIGNED BY: CDB	
DRAWN BY: JNA	
CHECKED BY: CLS	
APPROVED BY: CLS	
REVISED:	NORTH CAROLINA DEPARTMENT OF TRANSPORTATION UTILITIES ENGINEERING SEC. PHONE: (919) 707-6690 FAX: (919) 250-4151
UTILITY CONSTRUCTION PLANS ONLY	

UTILITY CONSTRUCTION

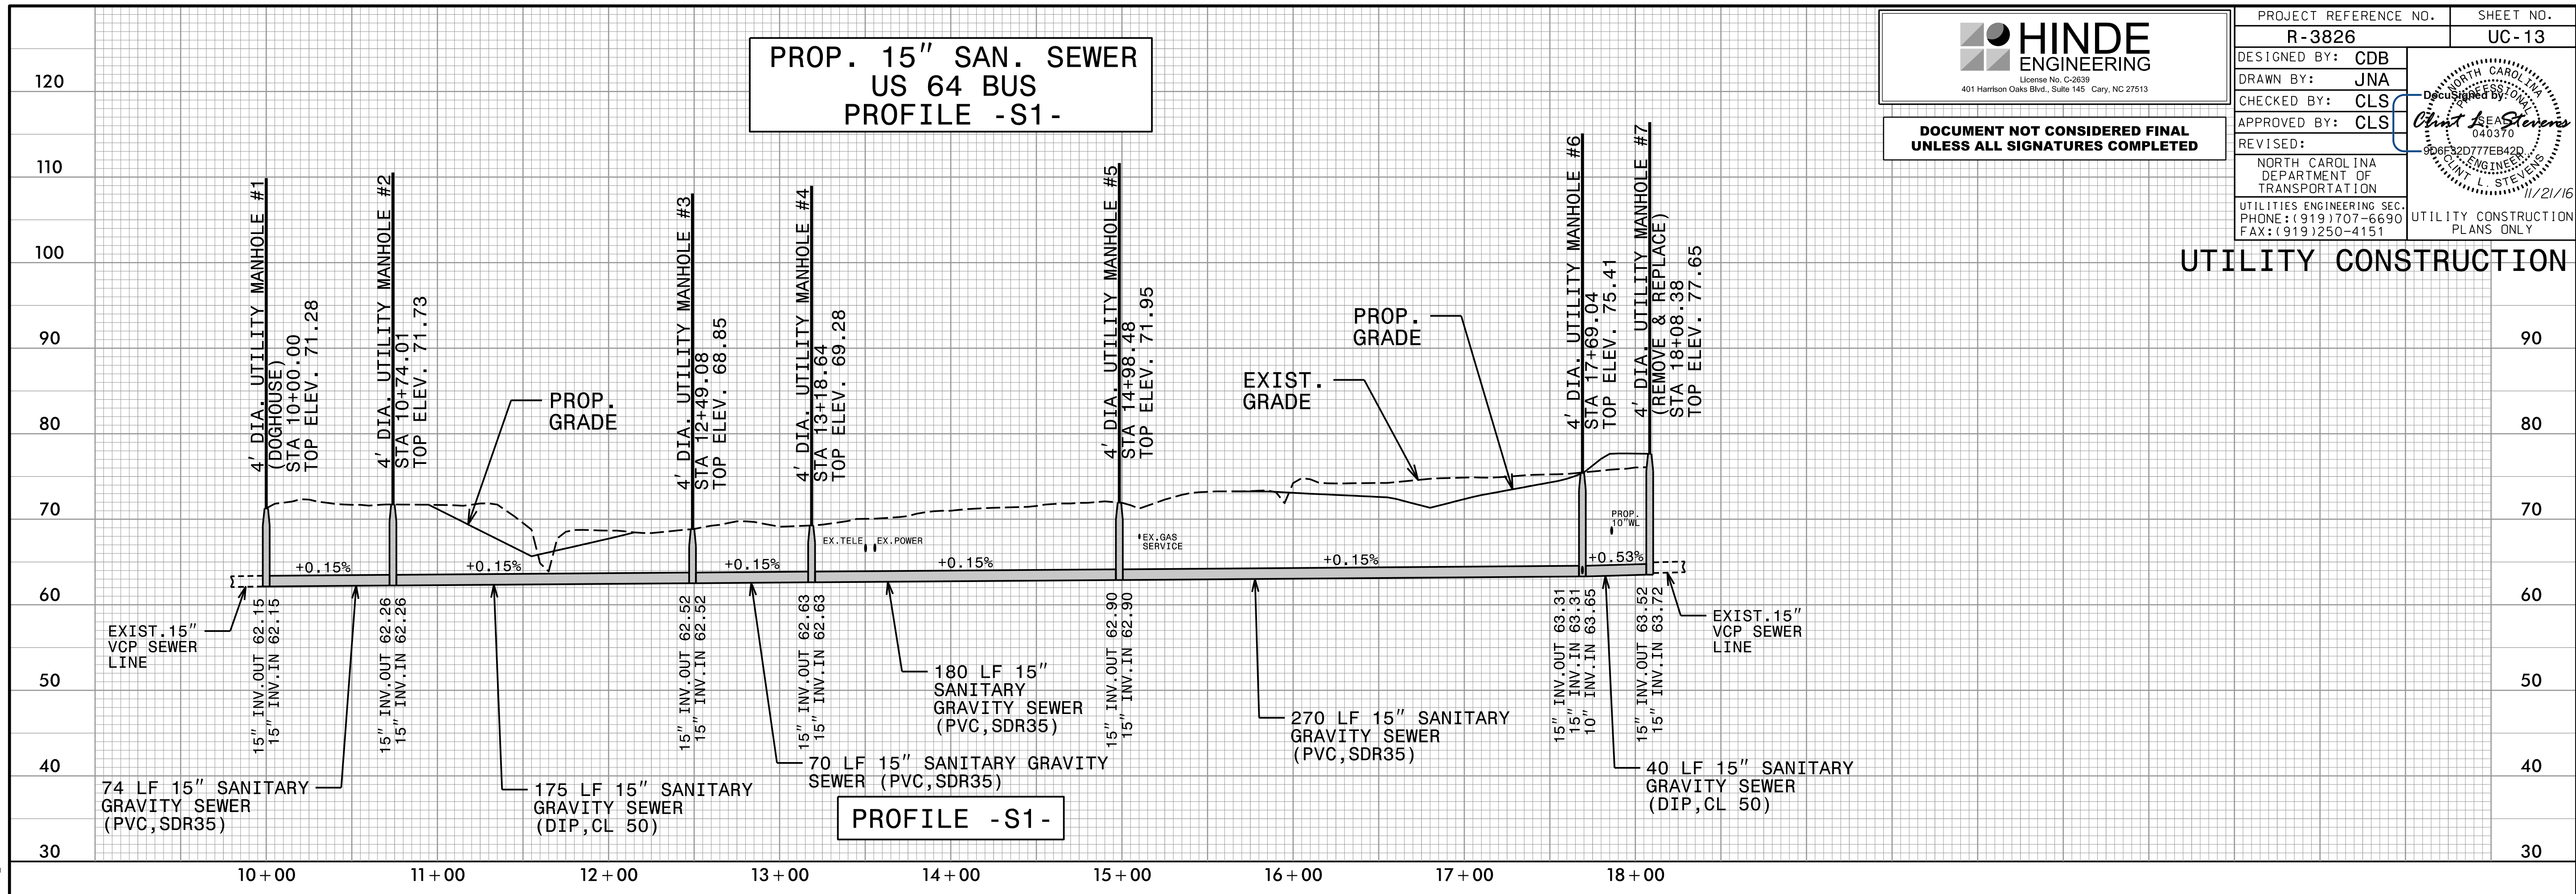

**PROP. 15" SAN. SEWER
 US 64 BUS
 PROFILE -S1-**

PROFILE -S1-

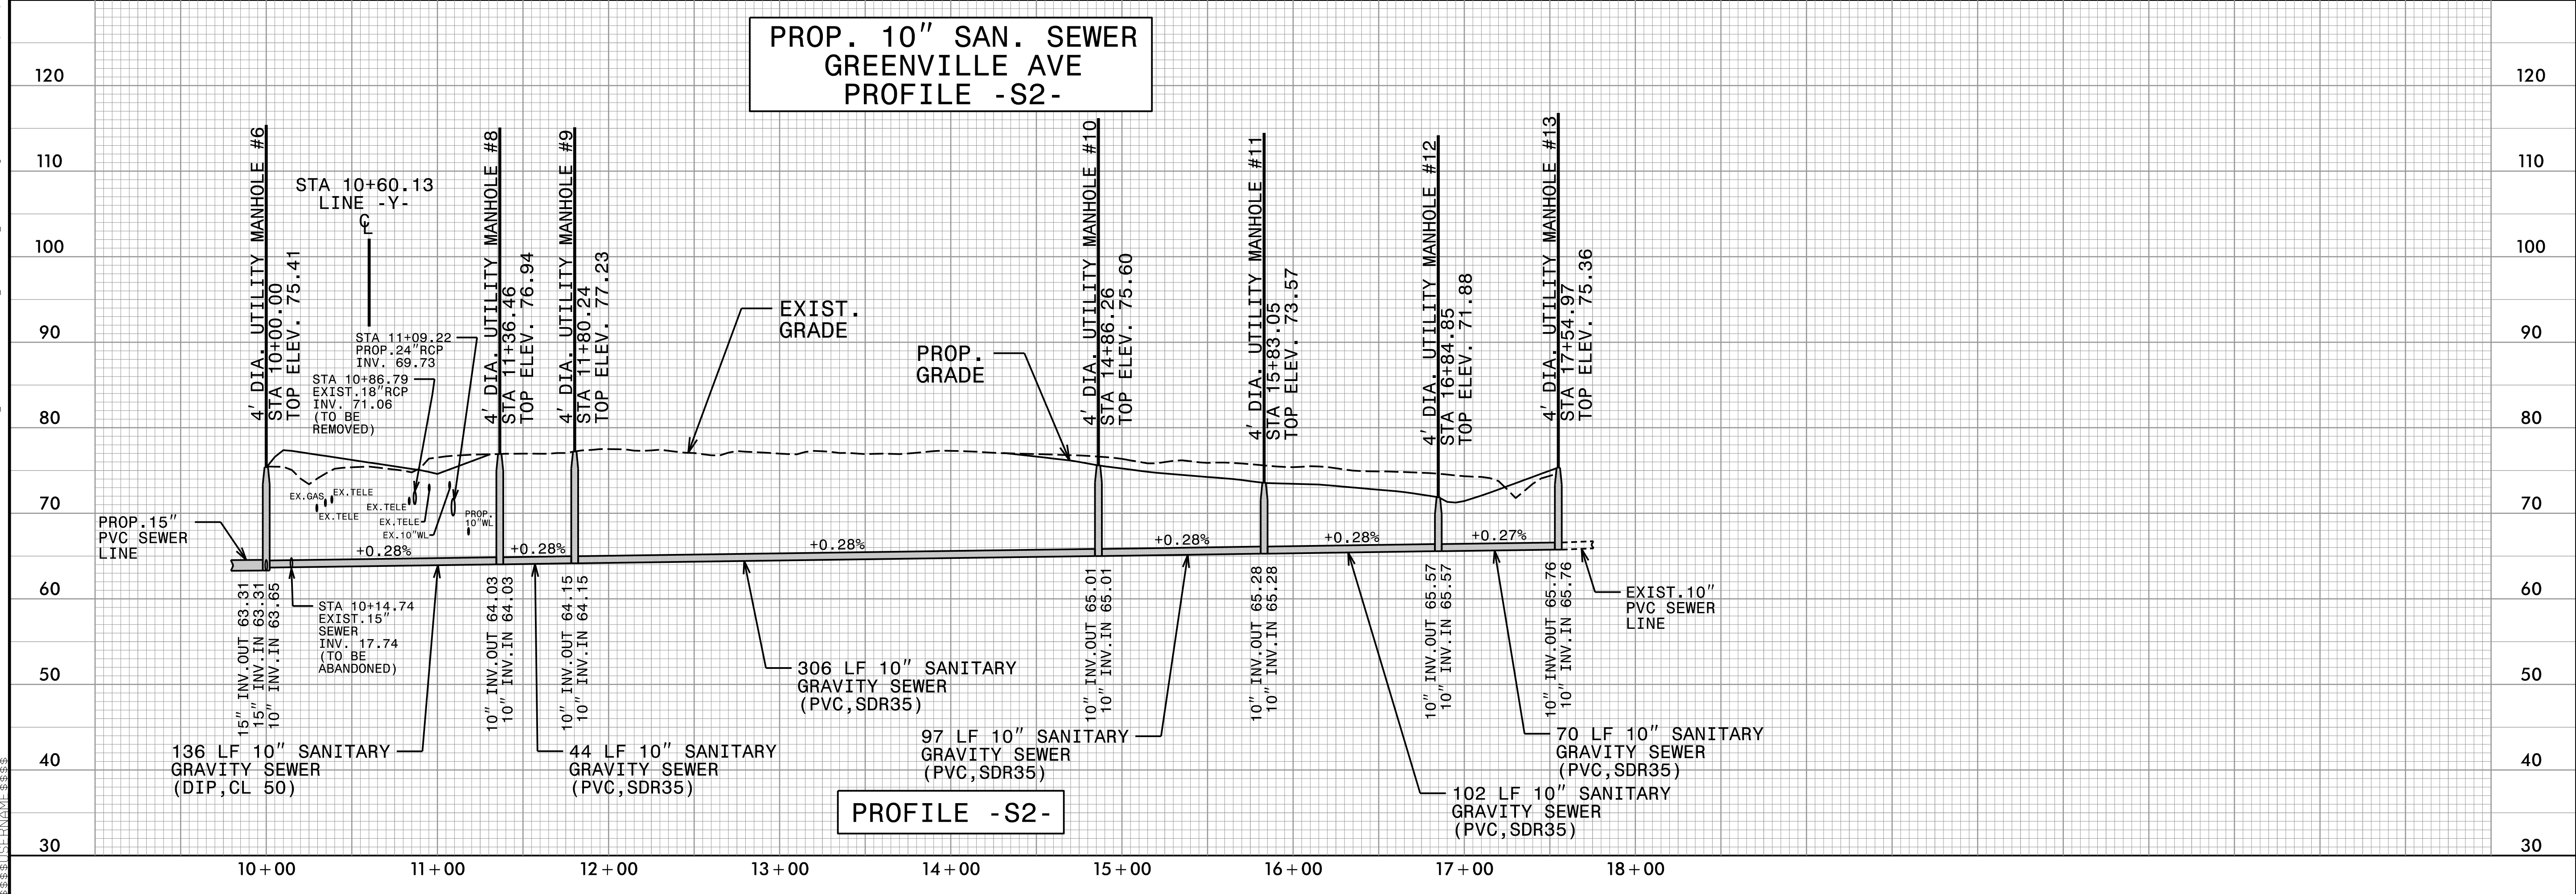

**PROP. 10" SAN. SEWER
 GREENVILLE AVE
 PROFILE -S2-**

PROFILE -S2-

2: NOV-2016 14:45 PROJECTS\2016\A2016400\00_NCDOT_R-3826\Design\Utilities\Engineering\UC\Proj\R3826_ut_UC11.pfl_psh.dgn
 3: 3/21/16 10:58 AM