
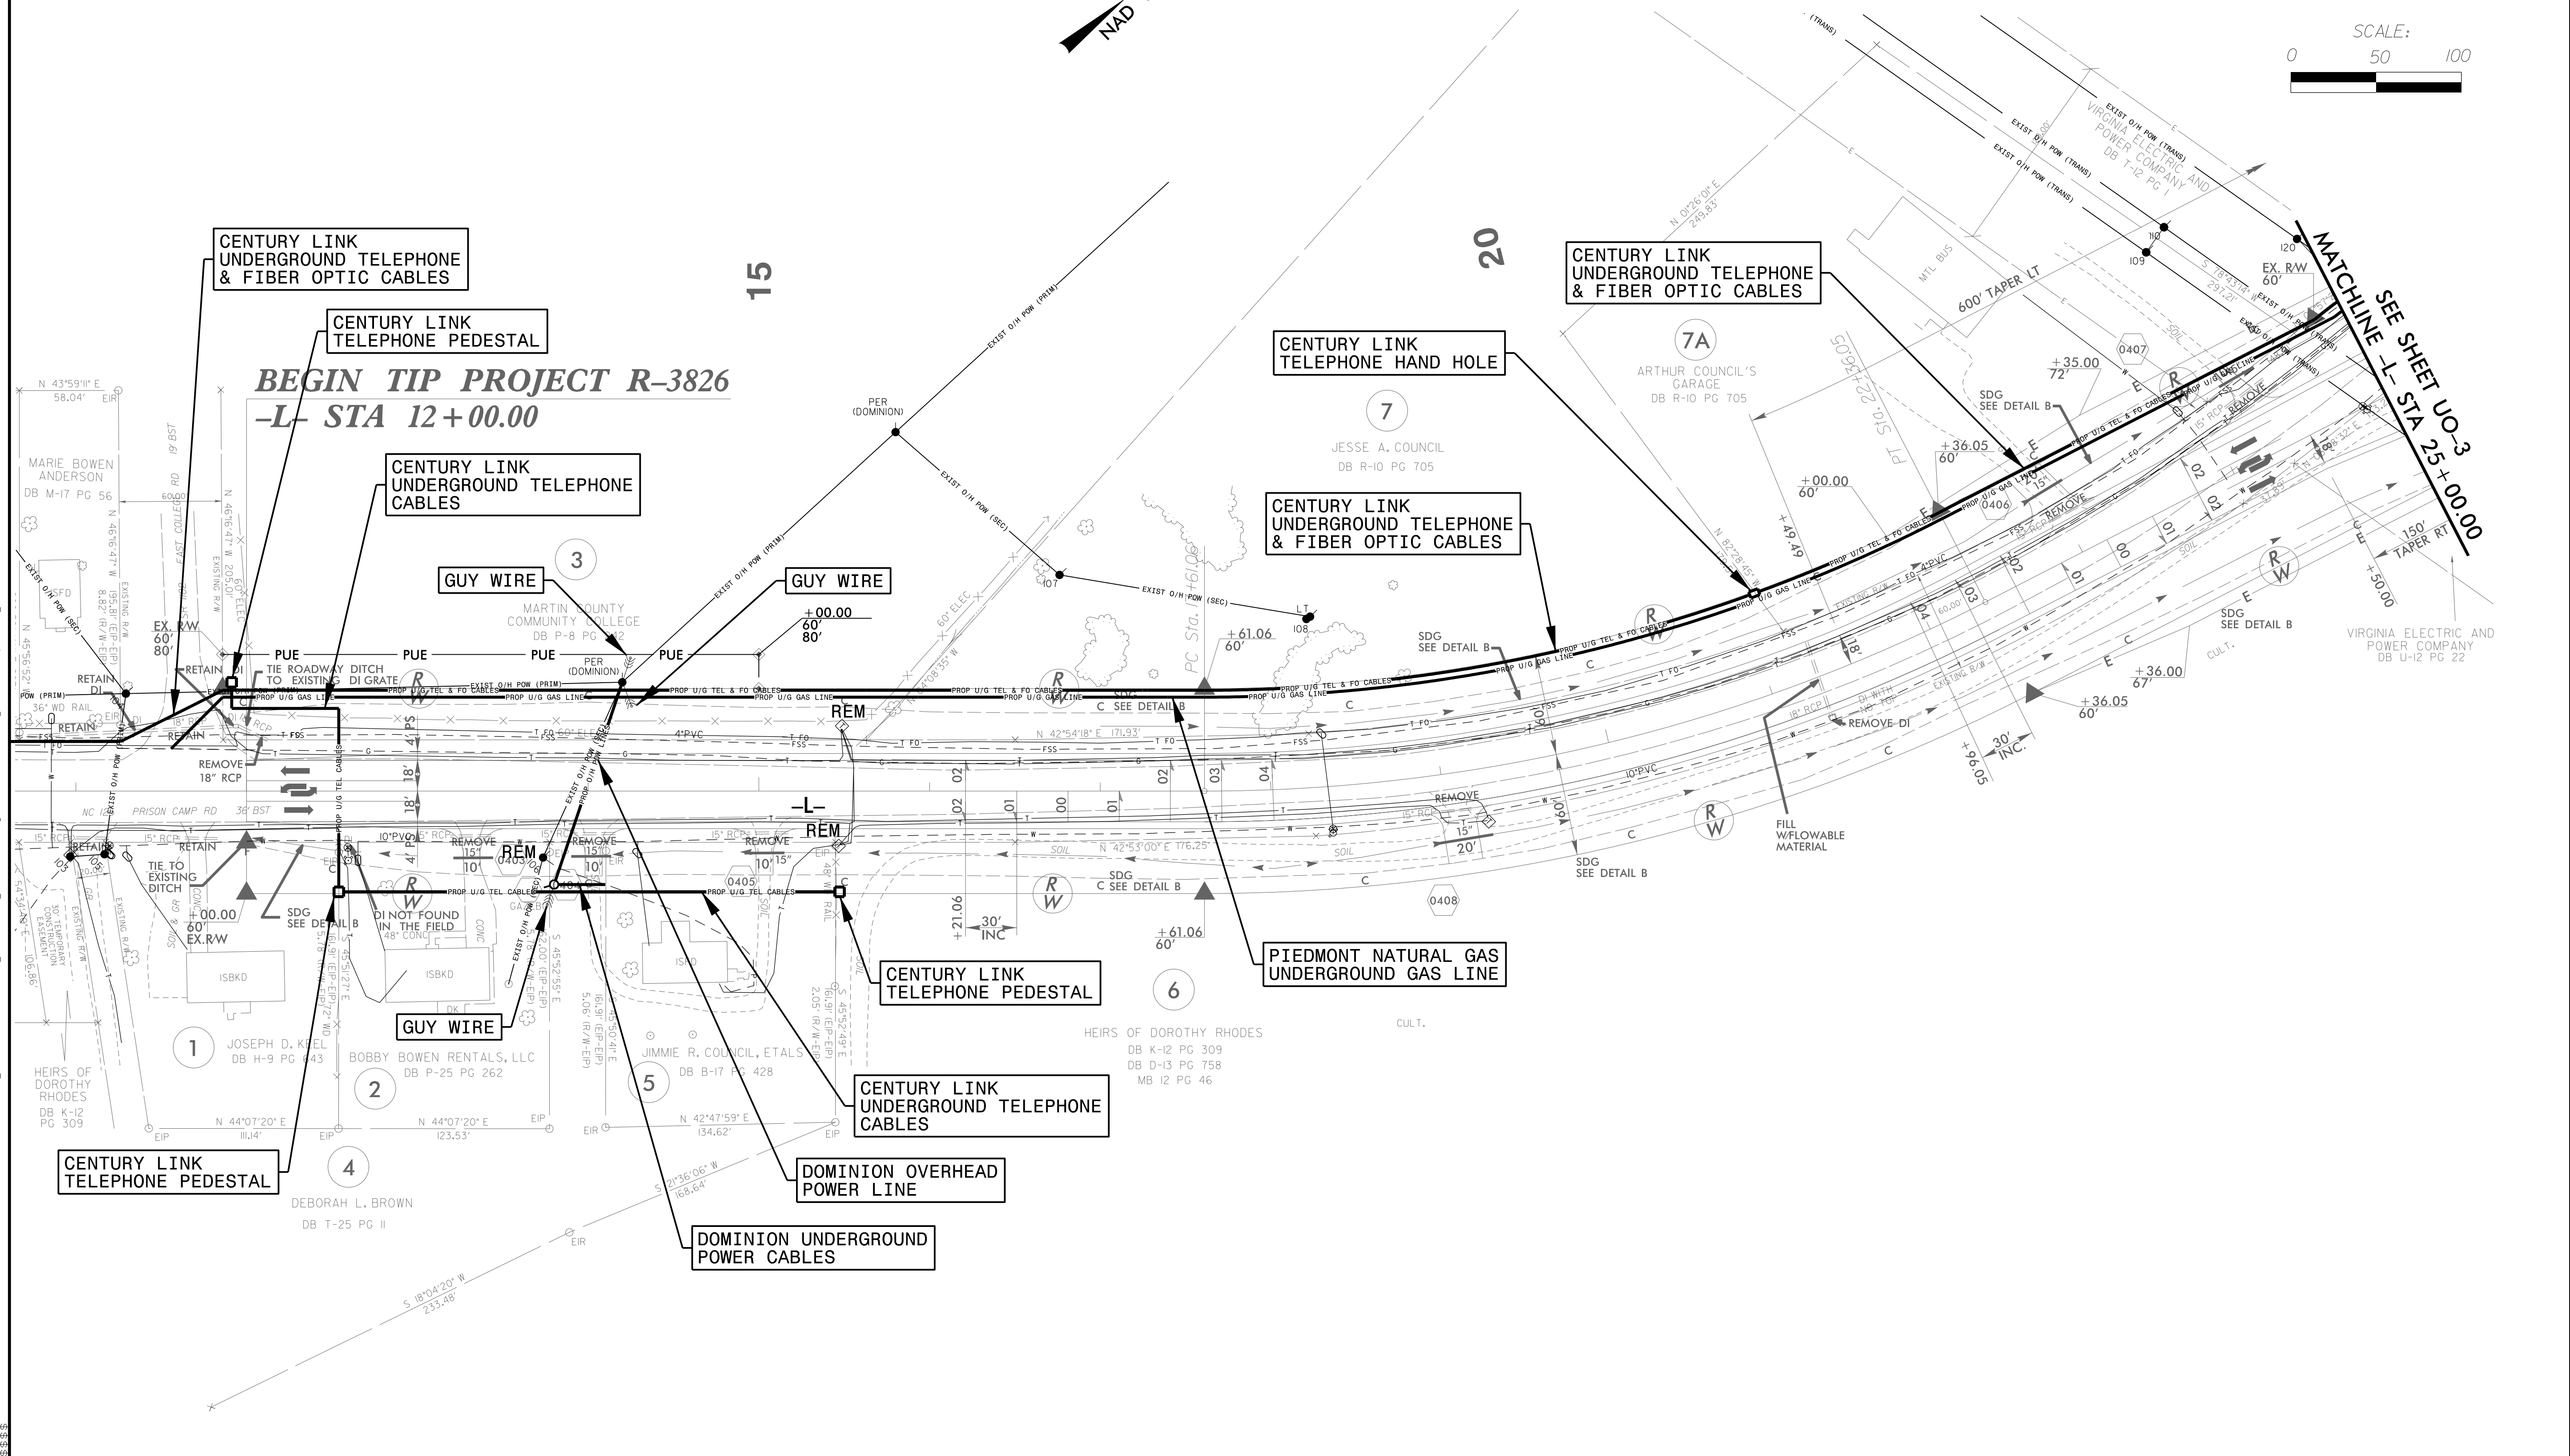


UTILITIES BY OTHERS PLAN SHEET U0-2  
CORRESPONDS TO ROADWAY PLAN SHEET 4

**UTILITIES BY OTHERS**

**NOTE:**  
ALL UTILITY WORK SHOWN ON THIS SHEET IS  
DONE BY OTHERS. NO PAYMENT WILL BE MADE  
TO THE CONTRACTOR FOR UTILITY WORK  
SHOWN ON THIS SHEET.

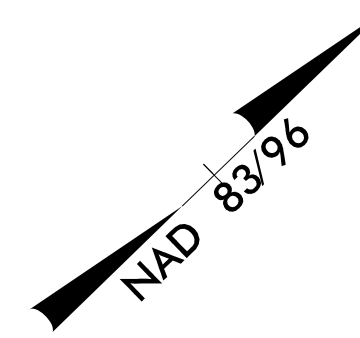

CENTURY LINK  
UNDERGROUND TELEPHONE  
& FIBER OPTIC CABLES

CENTURY LINK  
TELEPHONE PEDESTAL

**BEGIN TIP PROJECT R-3826**  
**-L- STA 12+00.00**

CENTURY LINK  
UNDERGROUND TELEPHONE  
CABLES

GUY WIRE 3

GUY WIRE

CENTURY LINK  
TELEPHONE HAND HOLE

CENTURY LINK  
UNDERGROUND TELEPHONE  
& FIBER OPTIC CABLES

CENTURY LINK  
TELEPHONE PEDESTAL

PIEDMONT NATURAL GAS  
UNDERGROUND GAS LINE

CENTURY LINK  
TELEPHONE PEDESTAL

GUY WIRE

CENTURY LINK  
UNDERGROUND TELEPHONE  
CABLES

DOMINION OVERHEAD  
POWER LINE

DOMINION UNDERGROUND  
POWER CABLES

20 OCT 2016 08:35 PROJECTS\2016\A2016400\00\_NCDOT\_R-3826\Design\Utilities\Engineering\UBO\Pro\A2016400\00\_NCDOT\_R-3826.ut\_r.dwg U002.psh.dgn  
 3826 UTILITY PLAN SHEET U0-2