
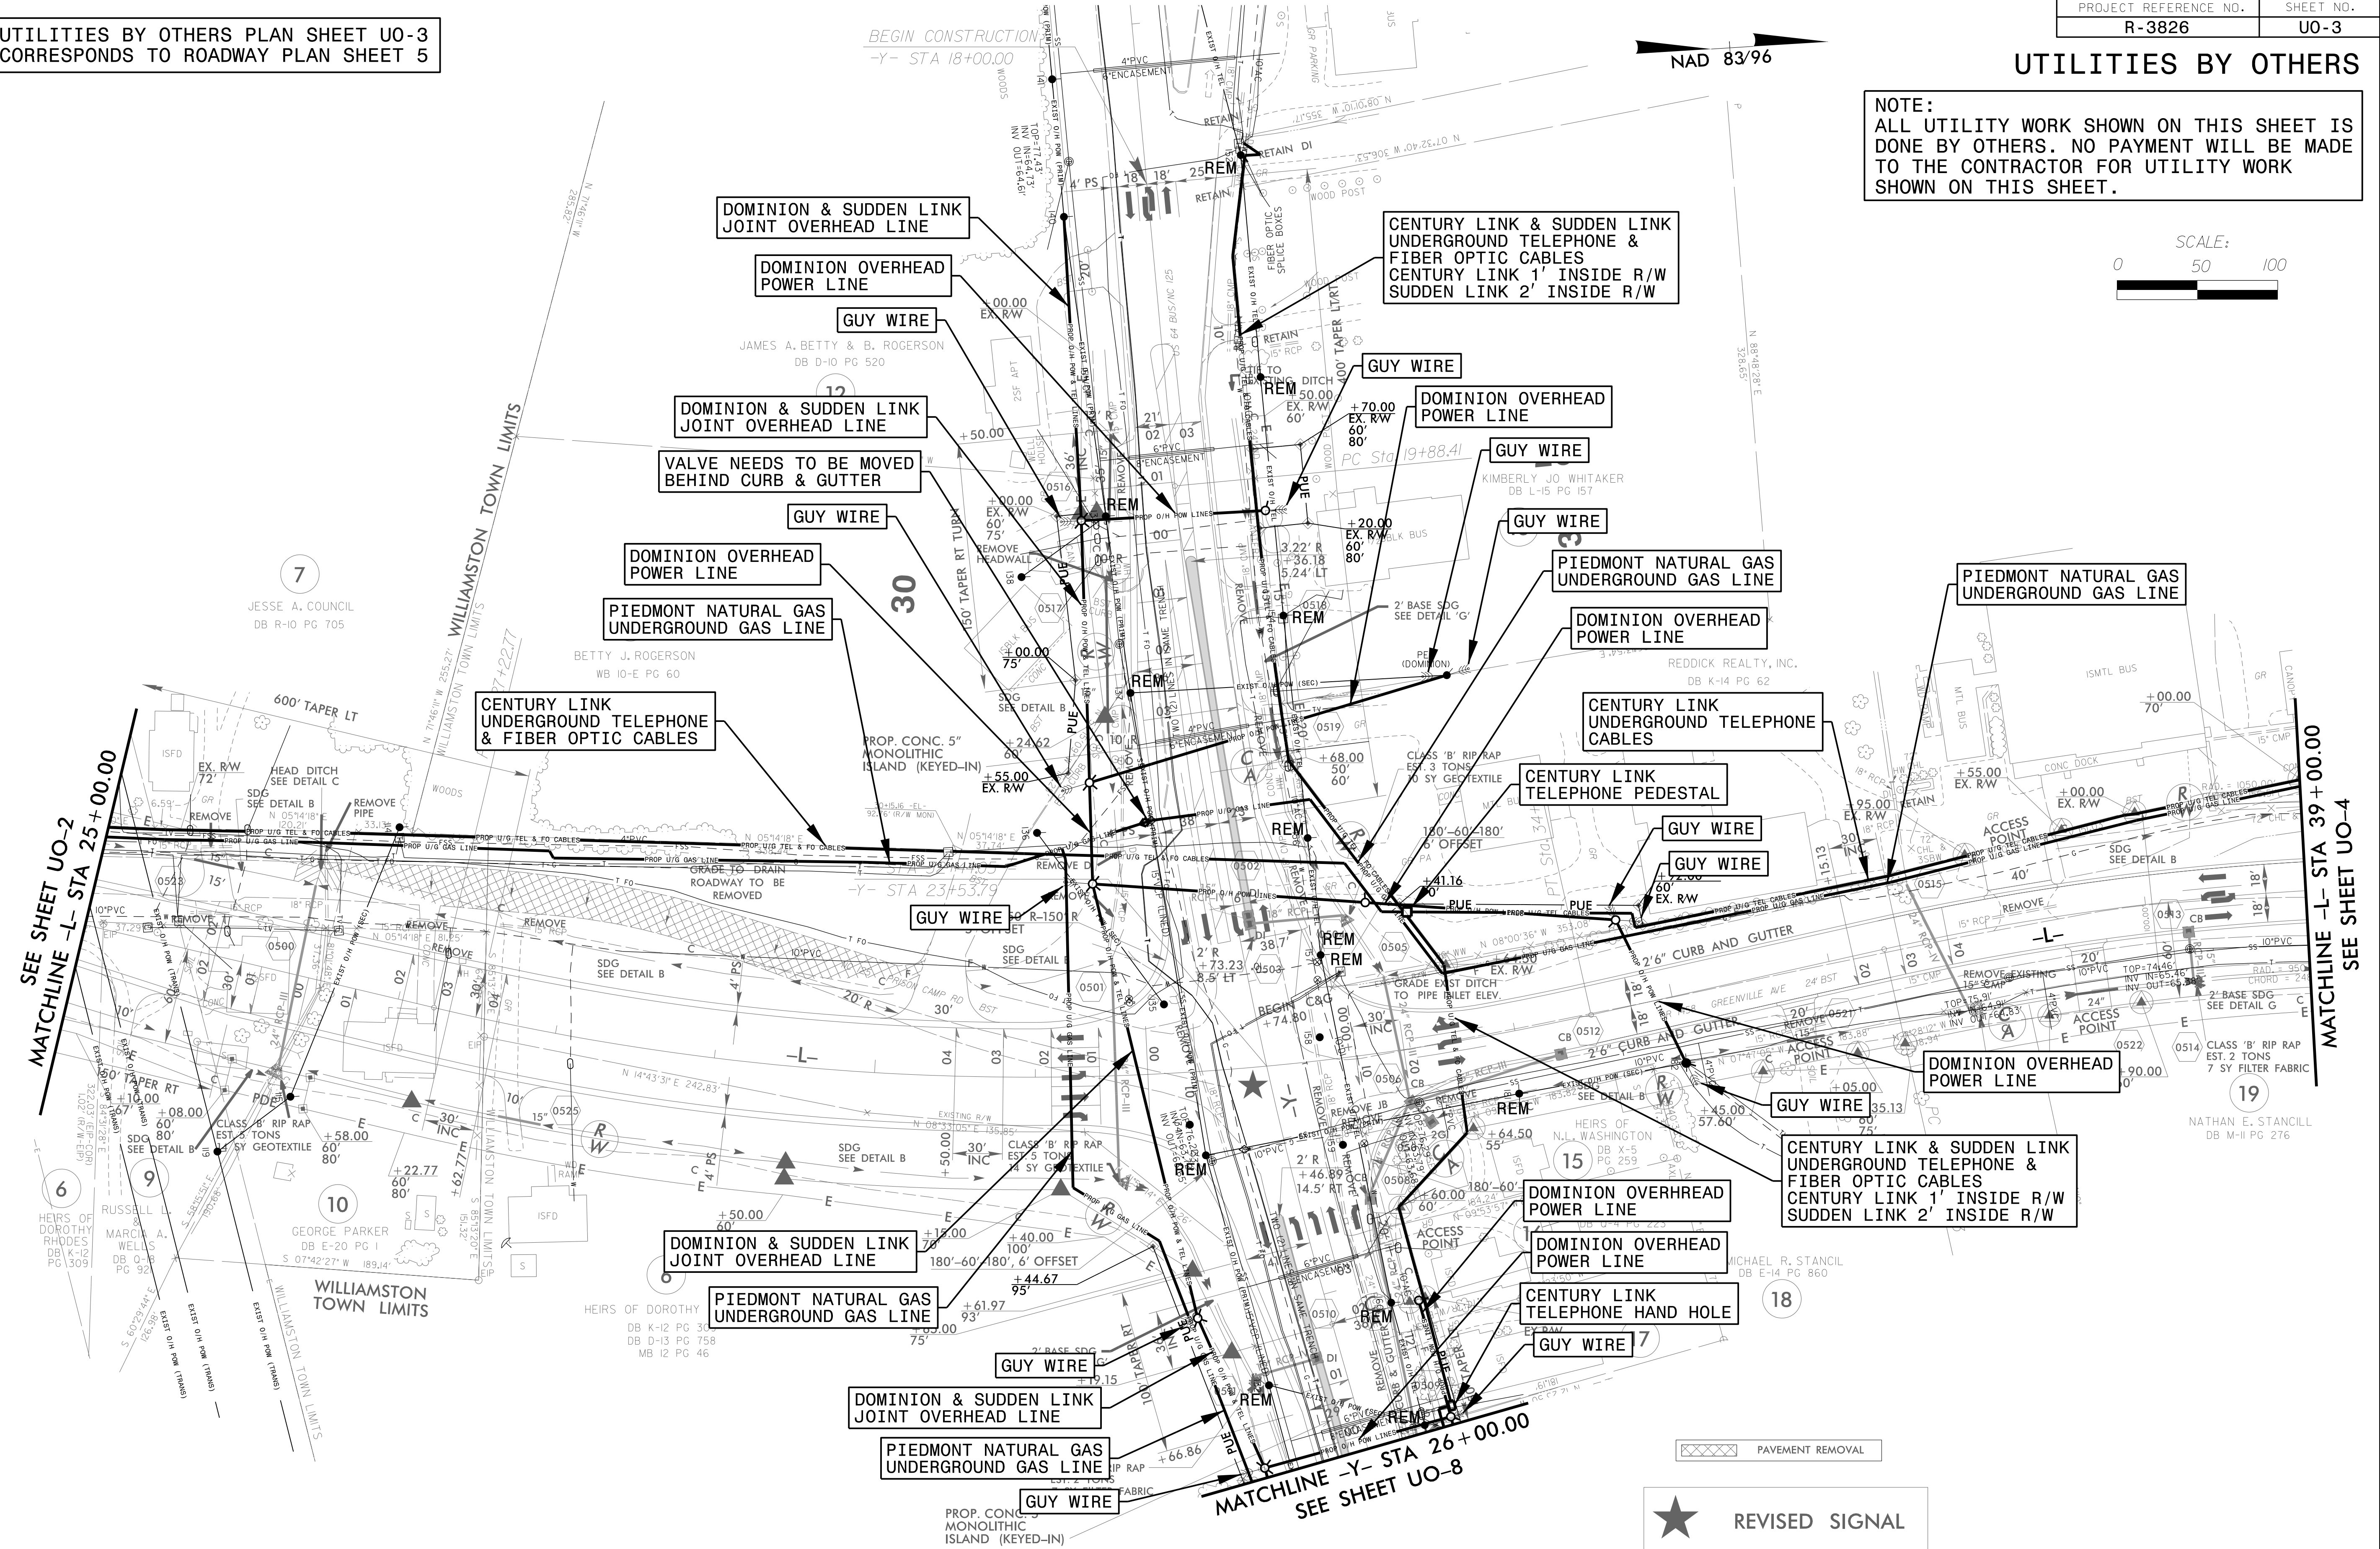


UTILITIES BY OTHERS PLAN SHEET UO-3
CORRESPONDS TO ROADWAY PLAN SHEET 5

UTILITIES BY OTHERS

NOTE:
ALL UTILITY WORK SHOWN ON THIS SHEET IS
DONE BY OTHERS. NO PAYMENT WILL BE MADE
TO THE CONTRACTOR FOR UTILITY WORK
SHOWN ON THIS SHEET.

NAD 83/96

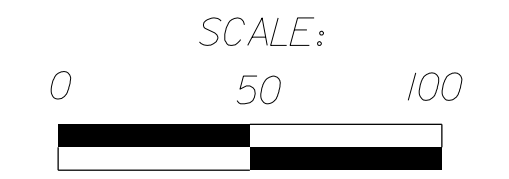

SEE SHEET UO-2
MATCHLINE -L- STA 25+00.00

MATCHLINE -L- STA 39+00.00
SEE SHEET UO-4

MATCHLINE -Y- STA 26+00.00
SEE SHEET UO-8

PAVEMENT REMOVAL

★ REVISED SIGNAL

20 OCT 2016 08:47 PROJECTS\2016\A2016400.00_NCDOT_R-3826\Design\Utilities\Engineering\UBO\Proj\A2016400.00_UO03_psh.dgn