
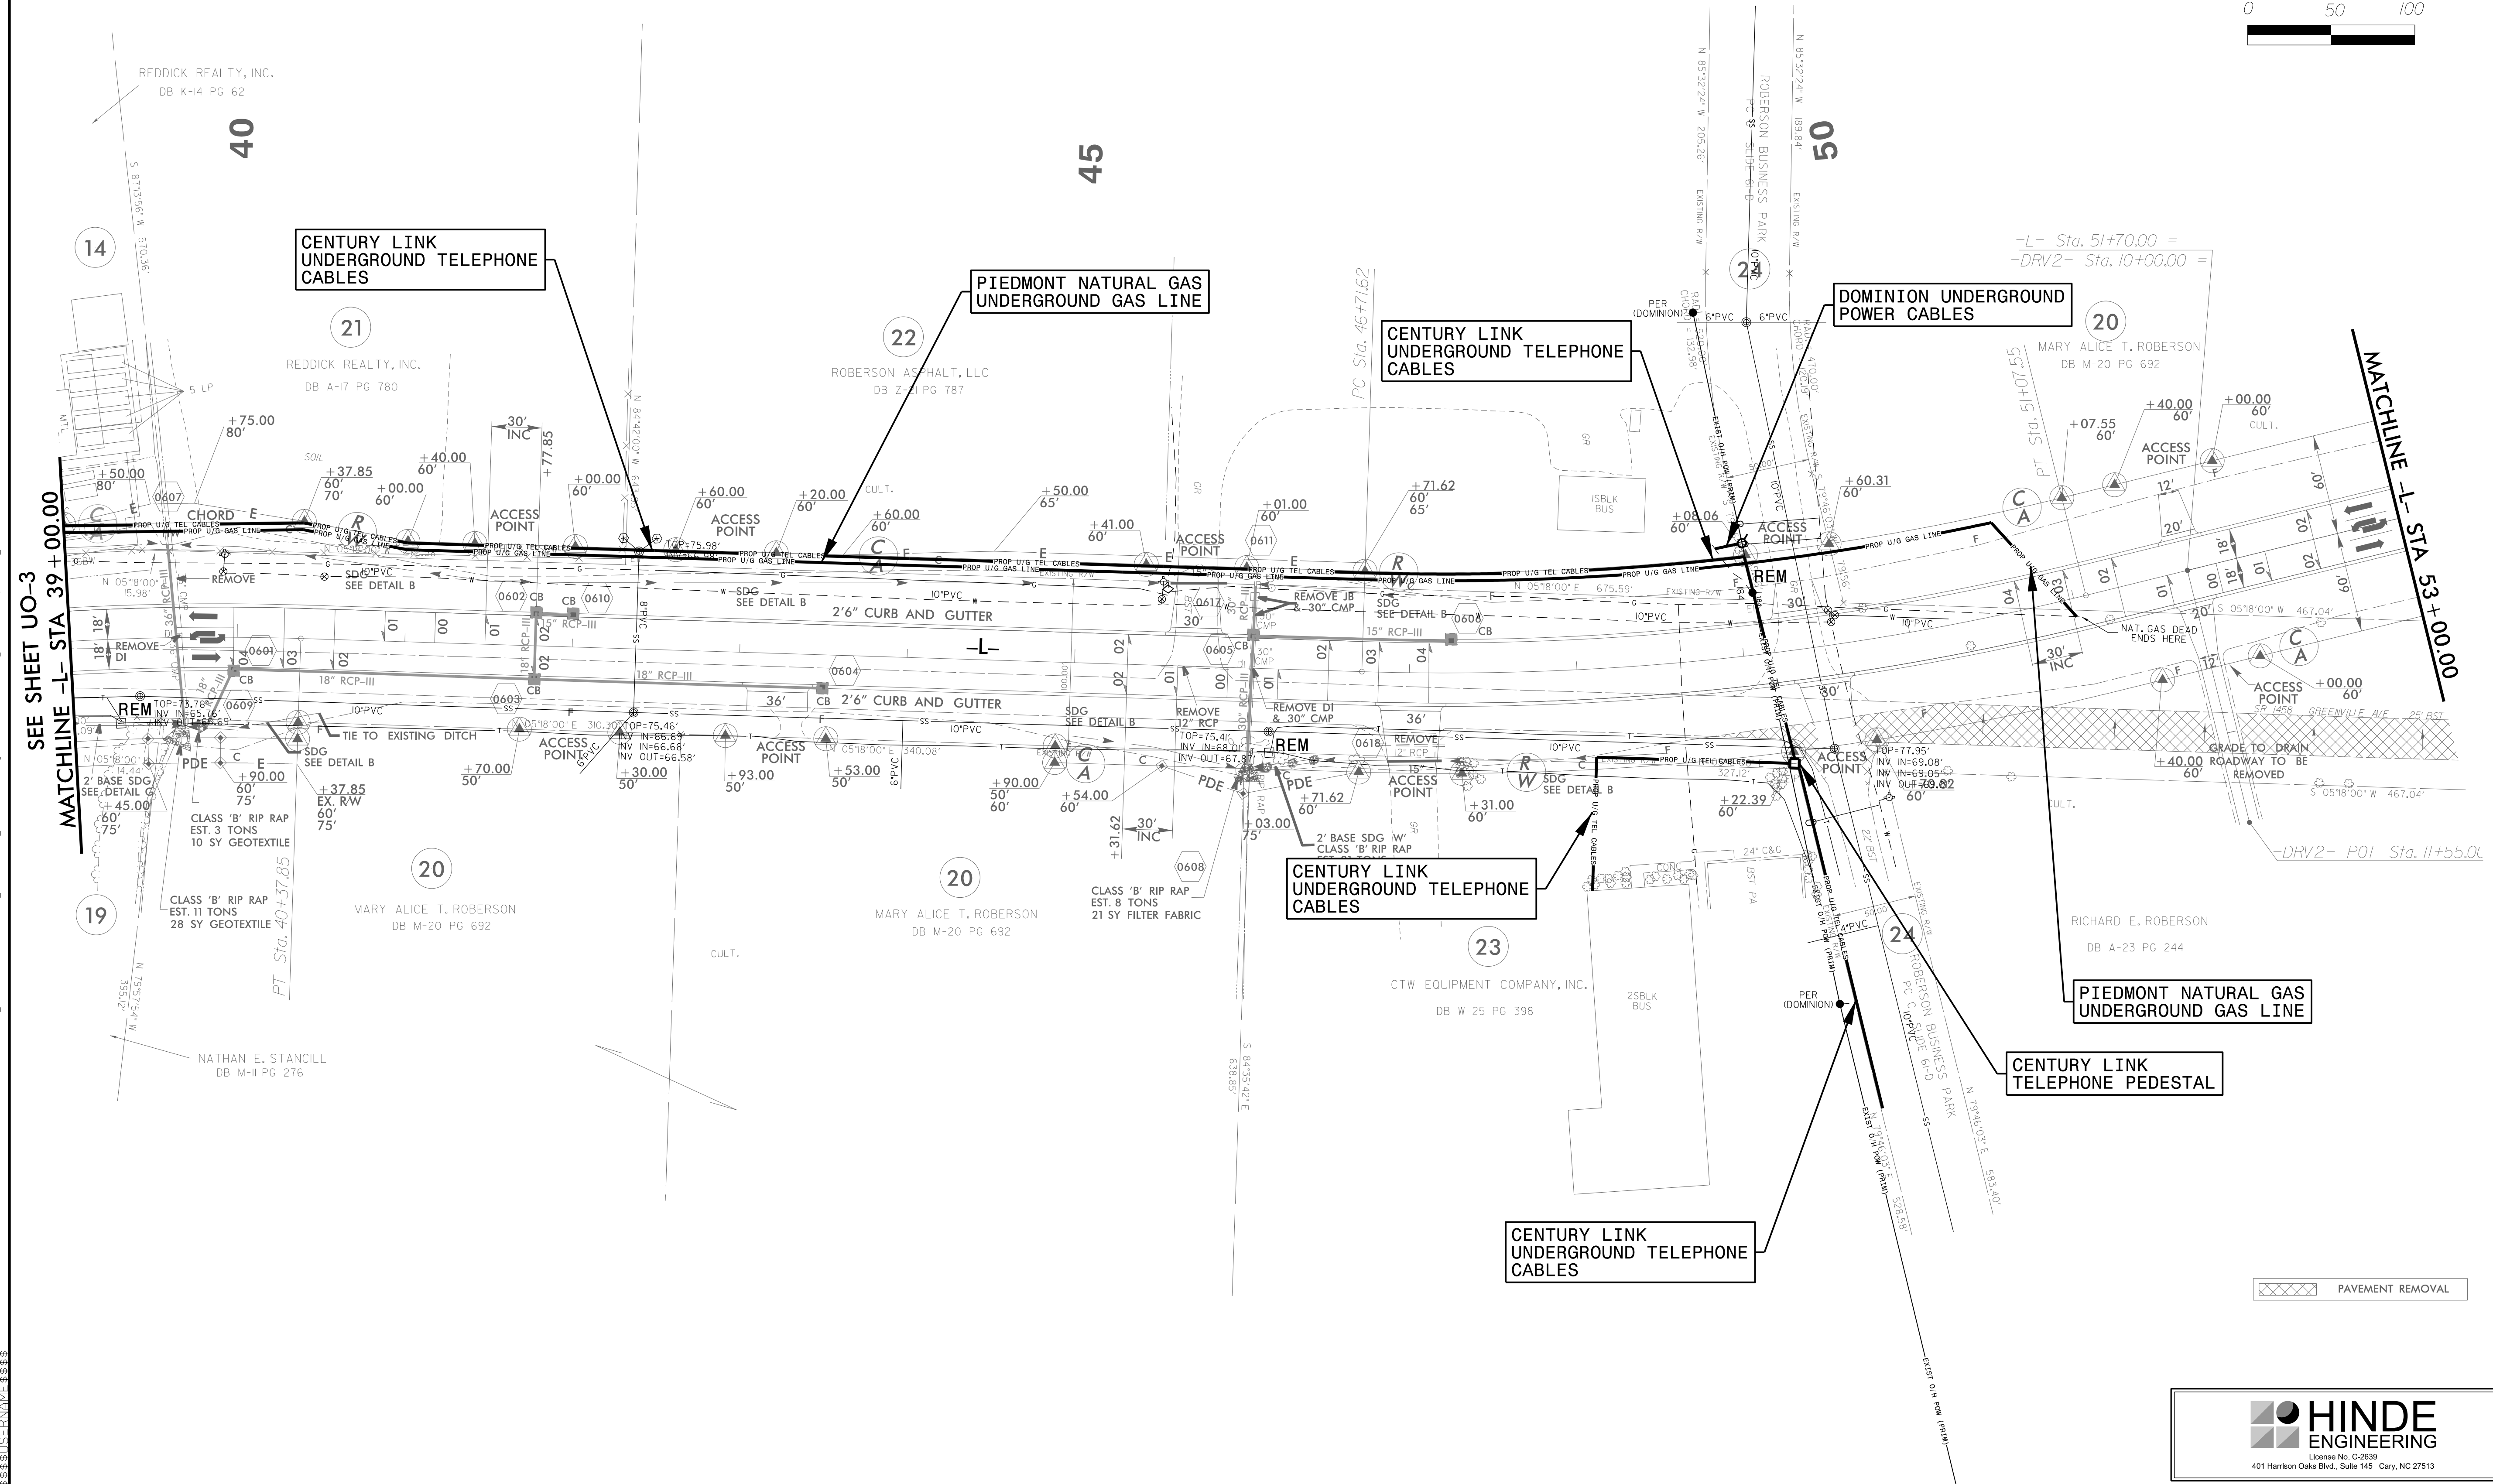


UTILITIES BY OTHERS PLAN SHEET U0-4  
CORRESPONDS TO ROADWAY PLAN SHEET 6

### UTILITIES BY OTHERS

NOTE:  
ALL UTILITY WORK SHOWN ON THIS SHEET IS  
DONE BY OTHERS. NO PAYMENT WILL BE MADE  
TO THE CONTRACTOR FOR UTILITY WORK  
SHOWN ON THIS SHEET.

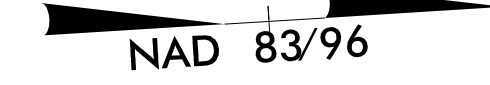

PAVEMENT REMOVAL

**HINDE  
ENGINEERING**  
License No. G-2639  
401 Harrison Oaks Blvd., Suite 145 Cary, NC 27513

2016-08-16 08:46:58 PROJECTS\2016\A2016400\00\_NCDOT\_R-3826\Utilities\Engineering\UBO\Proj\A2016400\_U0-4\_psh.dgn  
 2016-08-16 08:46:58 PROJECTS\2016\A2016400\00\_NCDOT\_R-3826\Utilities\Engineering\UBO\Proj\A2016400\_U0-4\_psh.dgn  
 2016-08-16 08:46:58 PROJECTS\2016\A2016400\00\_NCDOT\_R-3826\Utilities\Engineering\UBO\Proj\A2016400\_U0-4\_psh.dgn