
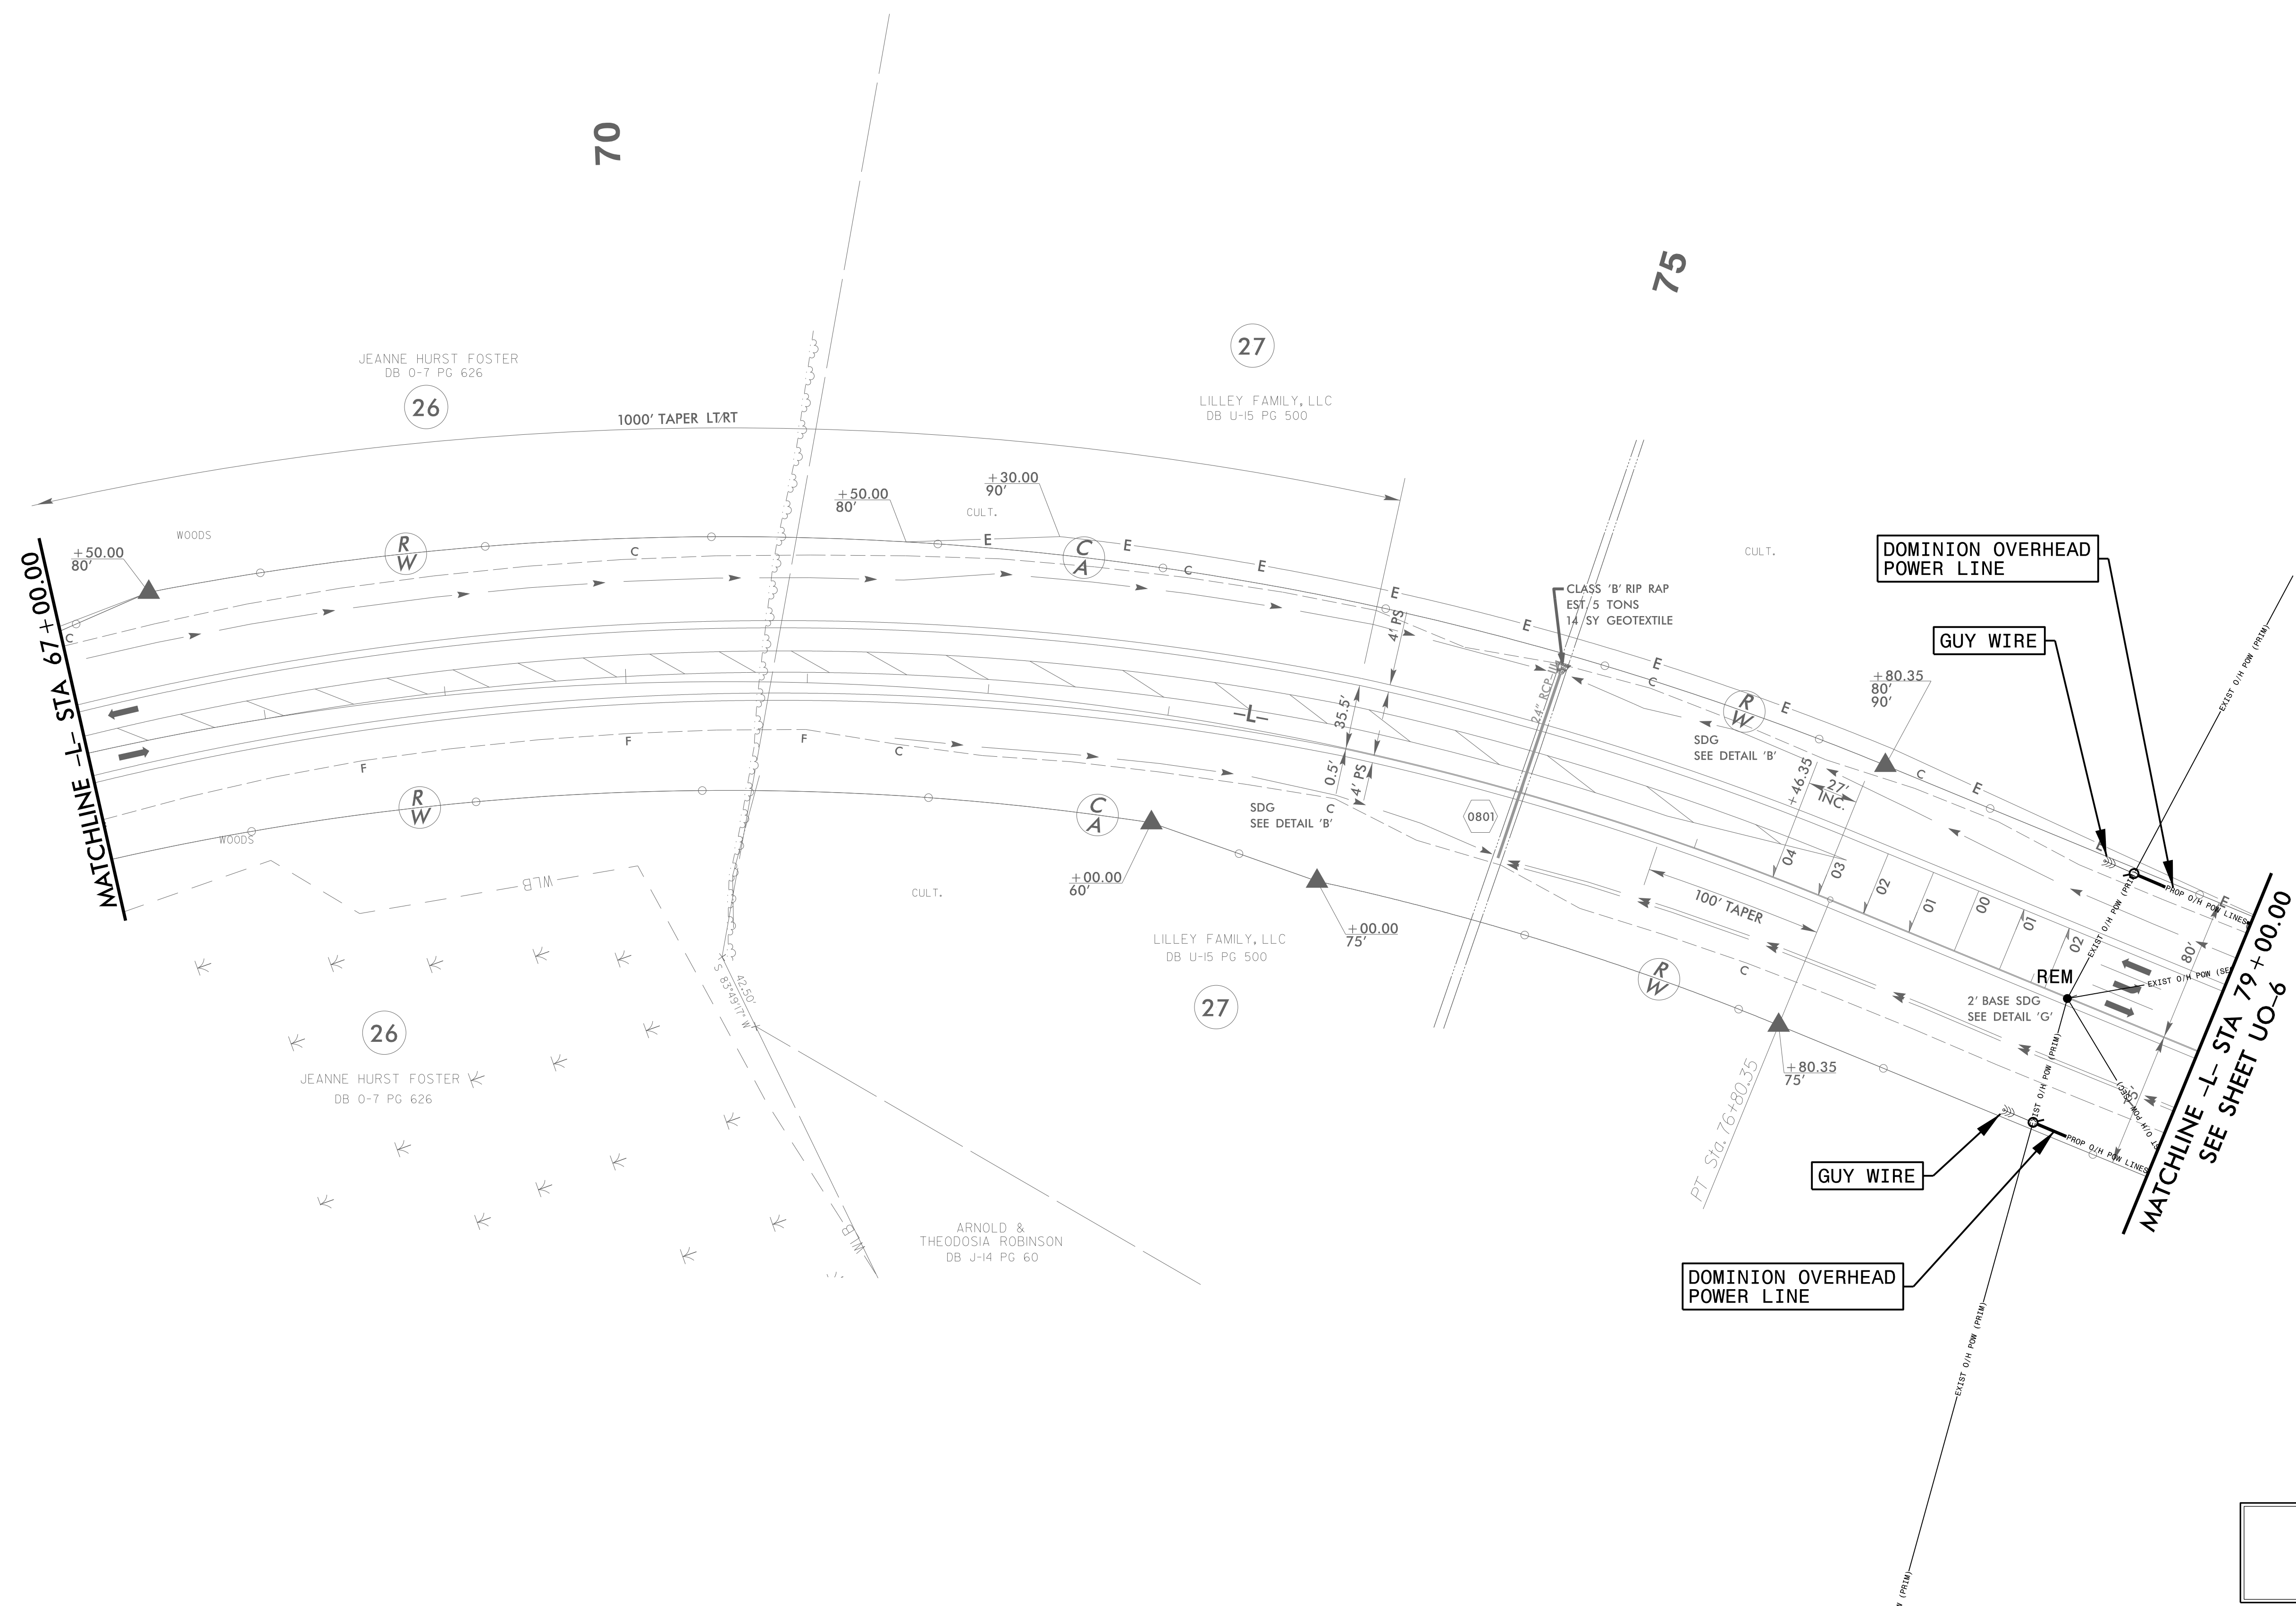
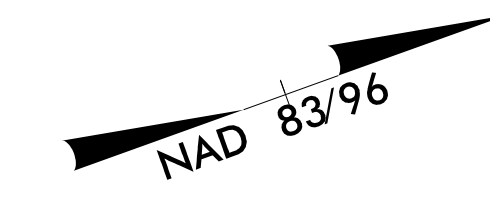


UTILITIES BY OTHERS PLAN SHEET U0-5
CORRESPONDS TO ROADWAY PLAN SHEET 8

PROJECT REFERENCE NO. R-3826	SHEET NO. U0-5
---------------------------------	-------------------

UTILITIES BY OTHERS

NOTE:
ALL UTILITY WORK SHOWN ON THIS SHEET IS
DONE BY OTHERS. NO PAYMENT WILL BE MADE
TO THE CONTRACTOR FOR UTILITY WORK
SHOWN ON THIS SHEET.

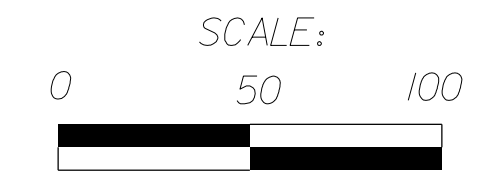

2016-08-16 08:46:00 PROJECTS\2016\A2016400\00_NCDOT_R-3826\Design\Utilities\Engineering\UB0\Proj\A2016400\00\U005_psh.dgn
 2016-08-16 08:46:00 PROJECTS\2016\A2016400\00_NCDOT_R-3826\Design\Utilities\Engineering\UB0\Proj\A2016400\00\U005_psh.dgn
 2016-08-16 08:46:00 PROJECTS\2016\A2016400\00_NCDOT_R-3826\Design\Utilities\Engineering\UB0\Proj\A2016400\00\U005_psh.dgn