
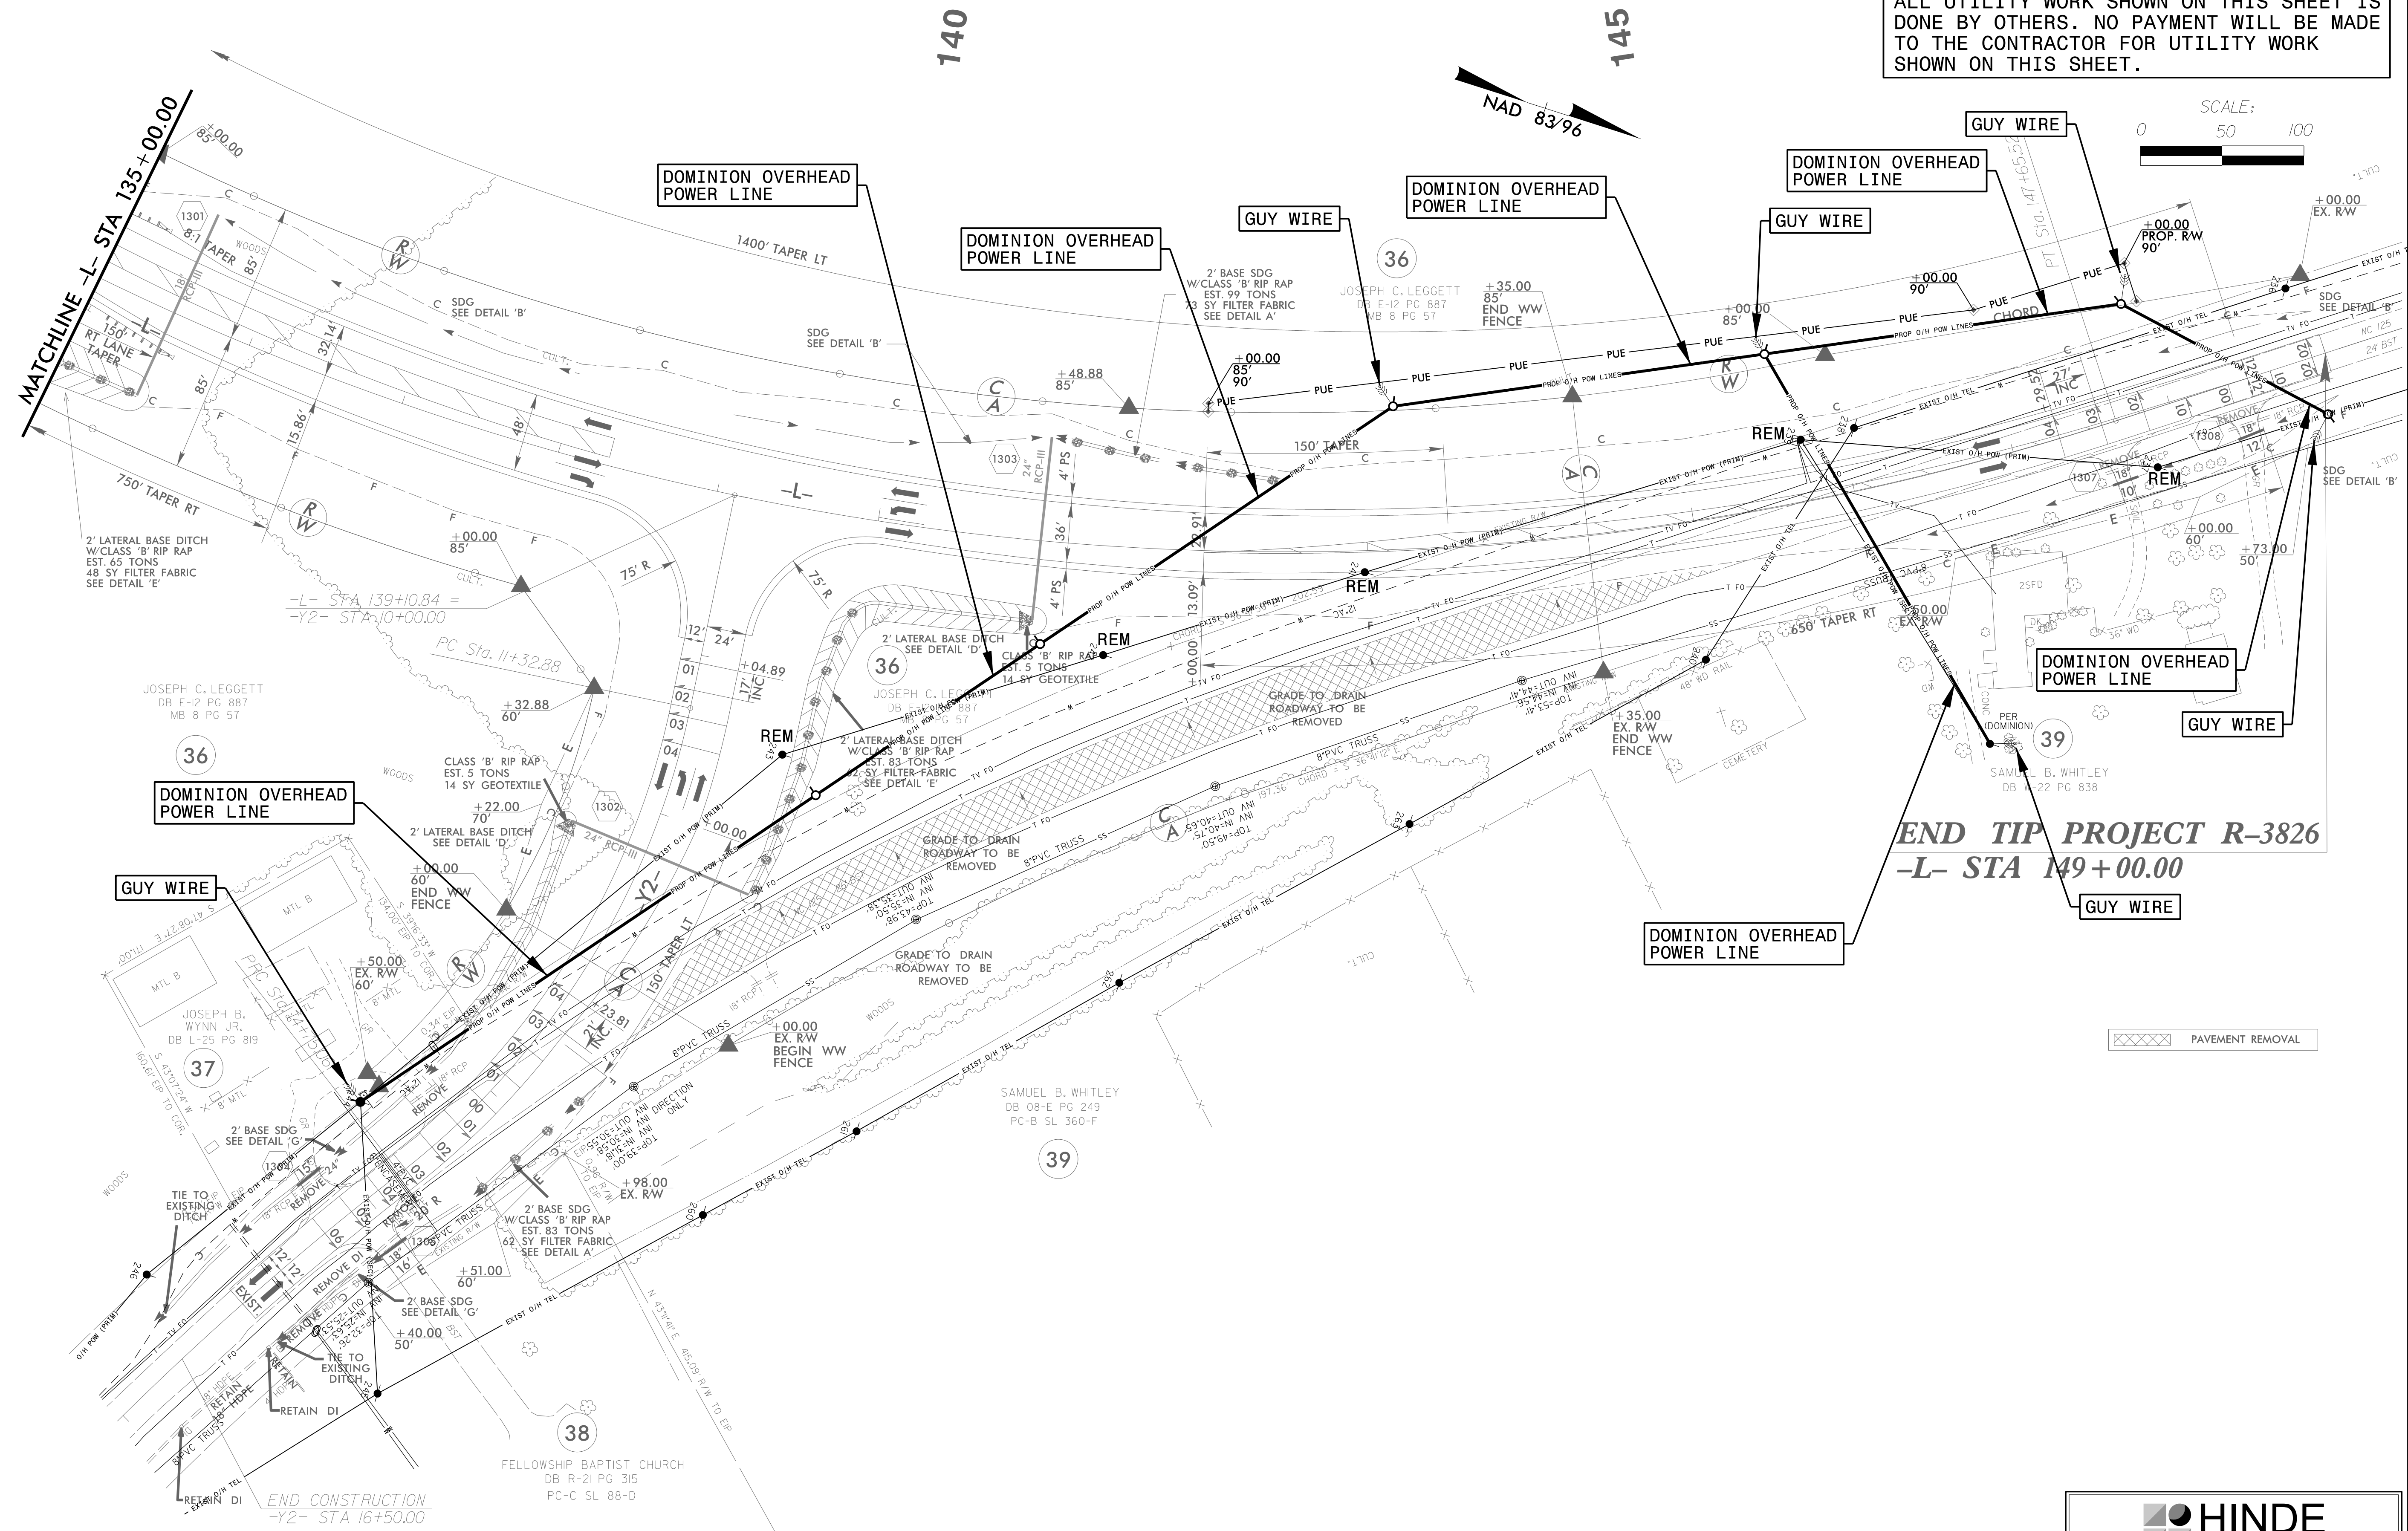
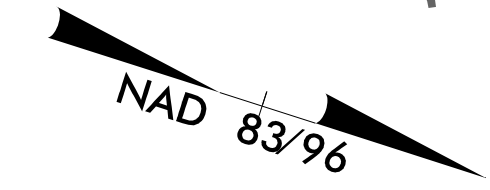


UTILITIES BY OTHERS PLAN SHEET U0-7  
CORRESPONDS TO ROADWAY PLAN SHEET 13

UTILITIES BY OTHERS

NOTE:  
ALL UTILITY WORK SHOWN ON THIS SHEET IS  
DONE BY OTHERS. NO PAYMENT WILL BE MADE  
TO THE CONTRACTOR FOR UTILITY WORK  
SHOWN ON THIS SHEET.

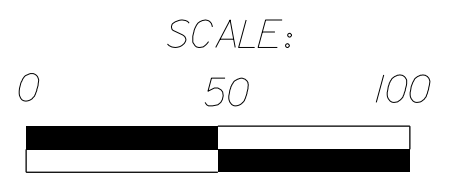

PAVEMENT REMOVAL

20 OCT 2016 08:52 PROJECTS\2016\A2016400\00\_NCDOT\_R-3826\Design\Utilities\Engineering\UBO\Proj\A2016400-ut-l-r.dwg:13\_U007\_psh.dgn