


8/23/99

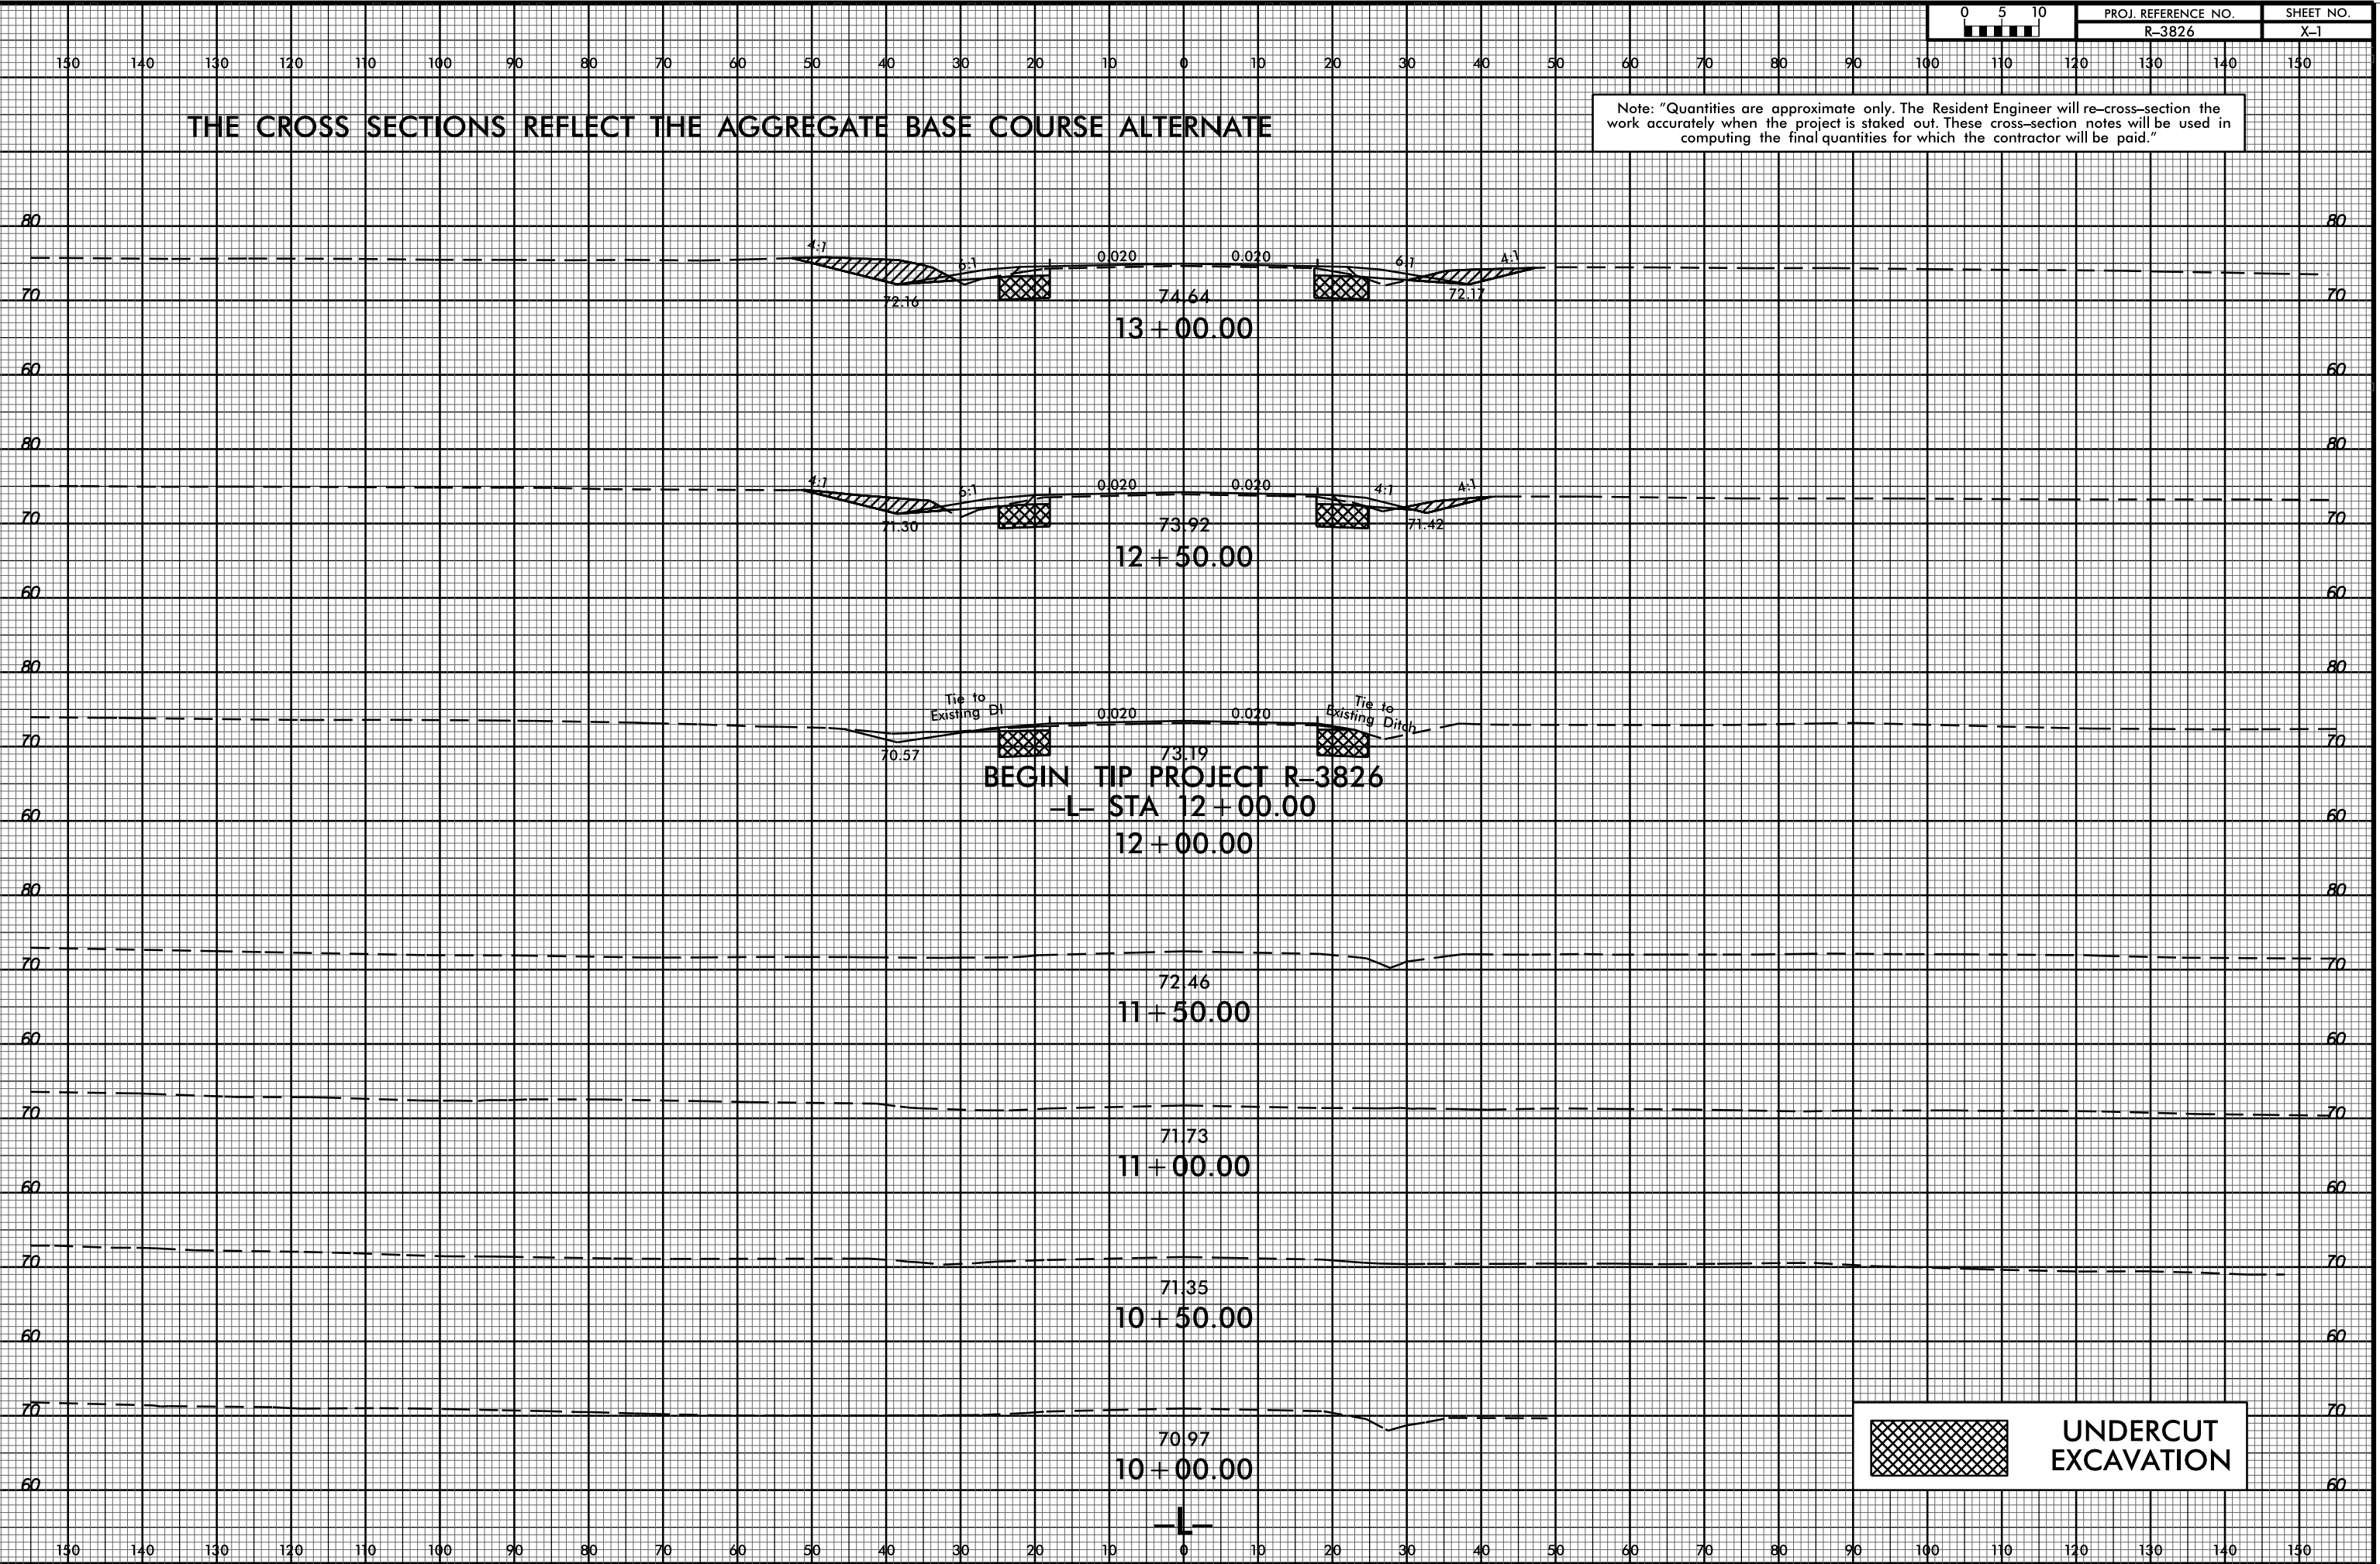

THE CROSS SECTIONS REFLECT THE AGGREGATE BASE COURSE ALTERNATE

Note: "Quantities are approximate only. The Resident Engineer will re-cross-section the work accurately when the project is staked out. These cross-section notes will be used in computing the final quantities for which the contractor will be paid."



BEGIN TIP PROJECT R-3826  
-L- STA 12+00.00

 UNDERCUT EXCAVATION

I:\ACT\_2016\12-26\12-26\XPL\VR3826.Rdy -xpl.1.2lanes.dgn  
\$\$\$\$USERFRAME\$\$\$\$