


8/23/99



PROJ. REFERENCE NO.  
R-3826

SHEET NO.  
X-15

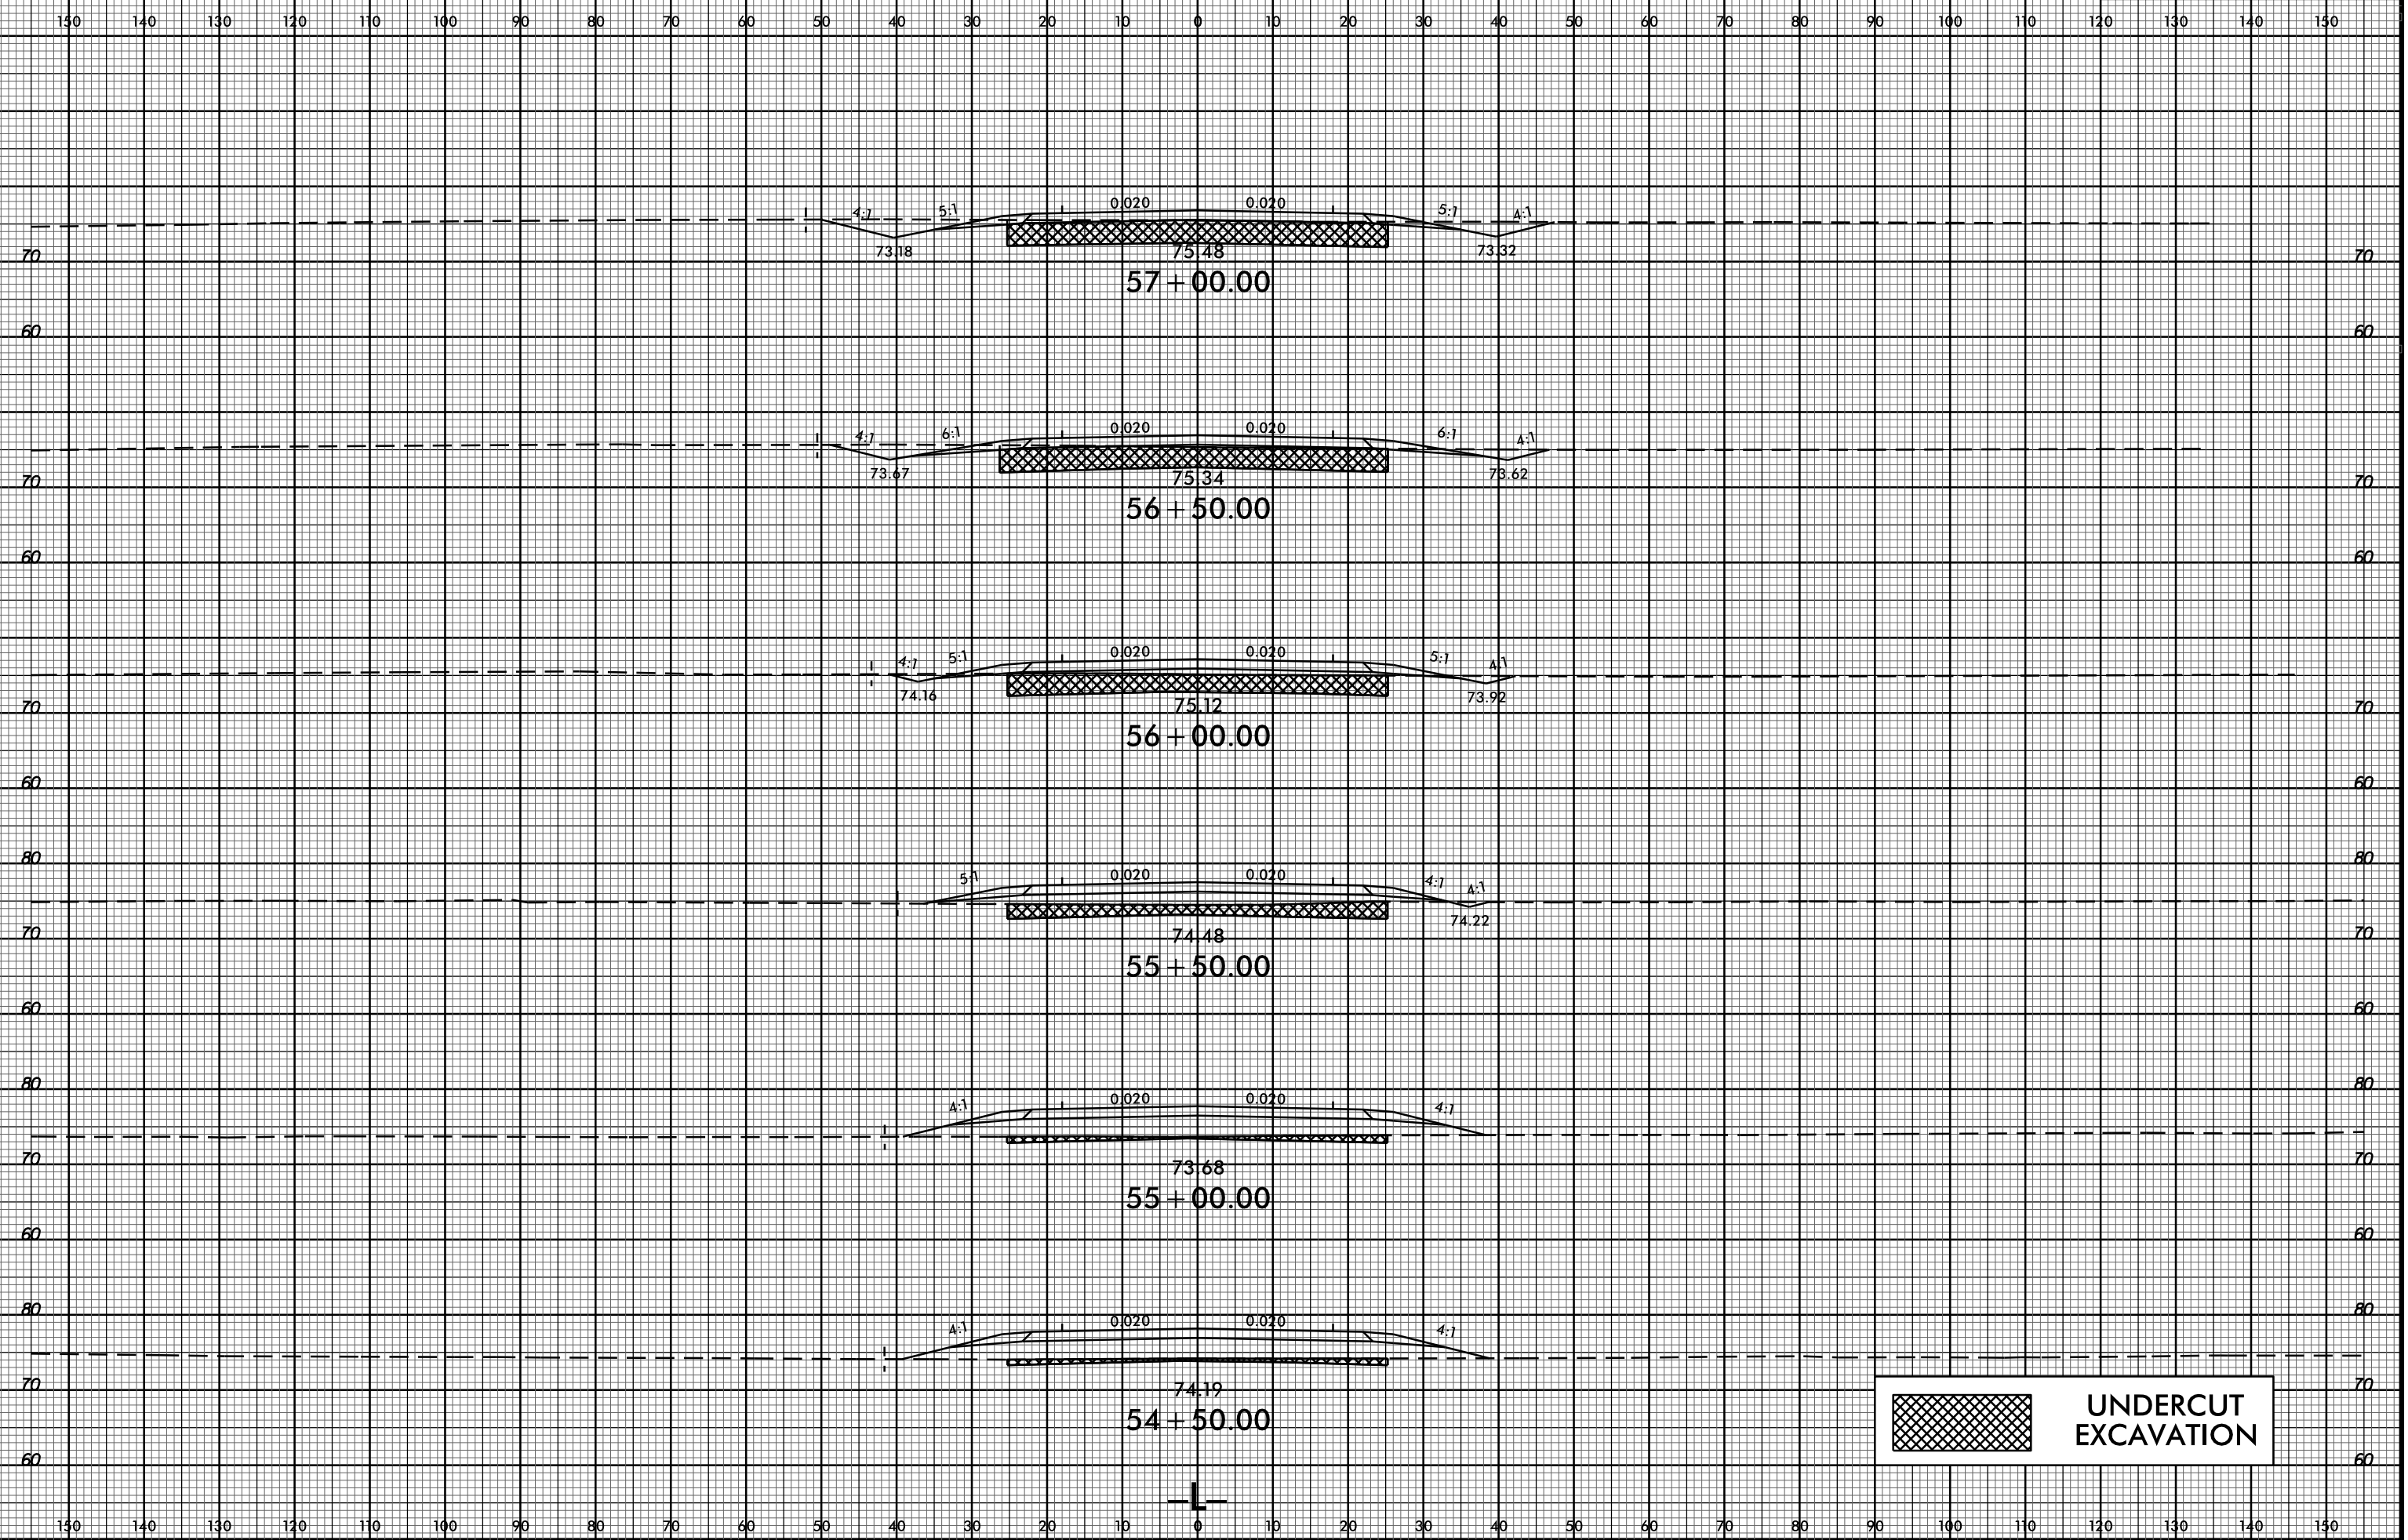

 UNDERCUT EXCAVATION

05-OCT-2016 08:41  
R:\PROJECTS\PL\VR3826.Rdy -pl.1.2lanes.dgn  
\$\$\$\$USERNAME\$\$\$\$