


8/23/99



PROJ. REFERENCE NO. R-3826 SHEET NO. X-17

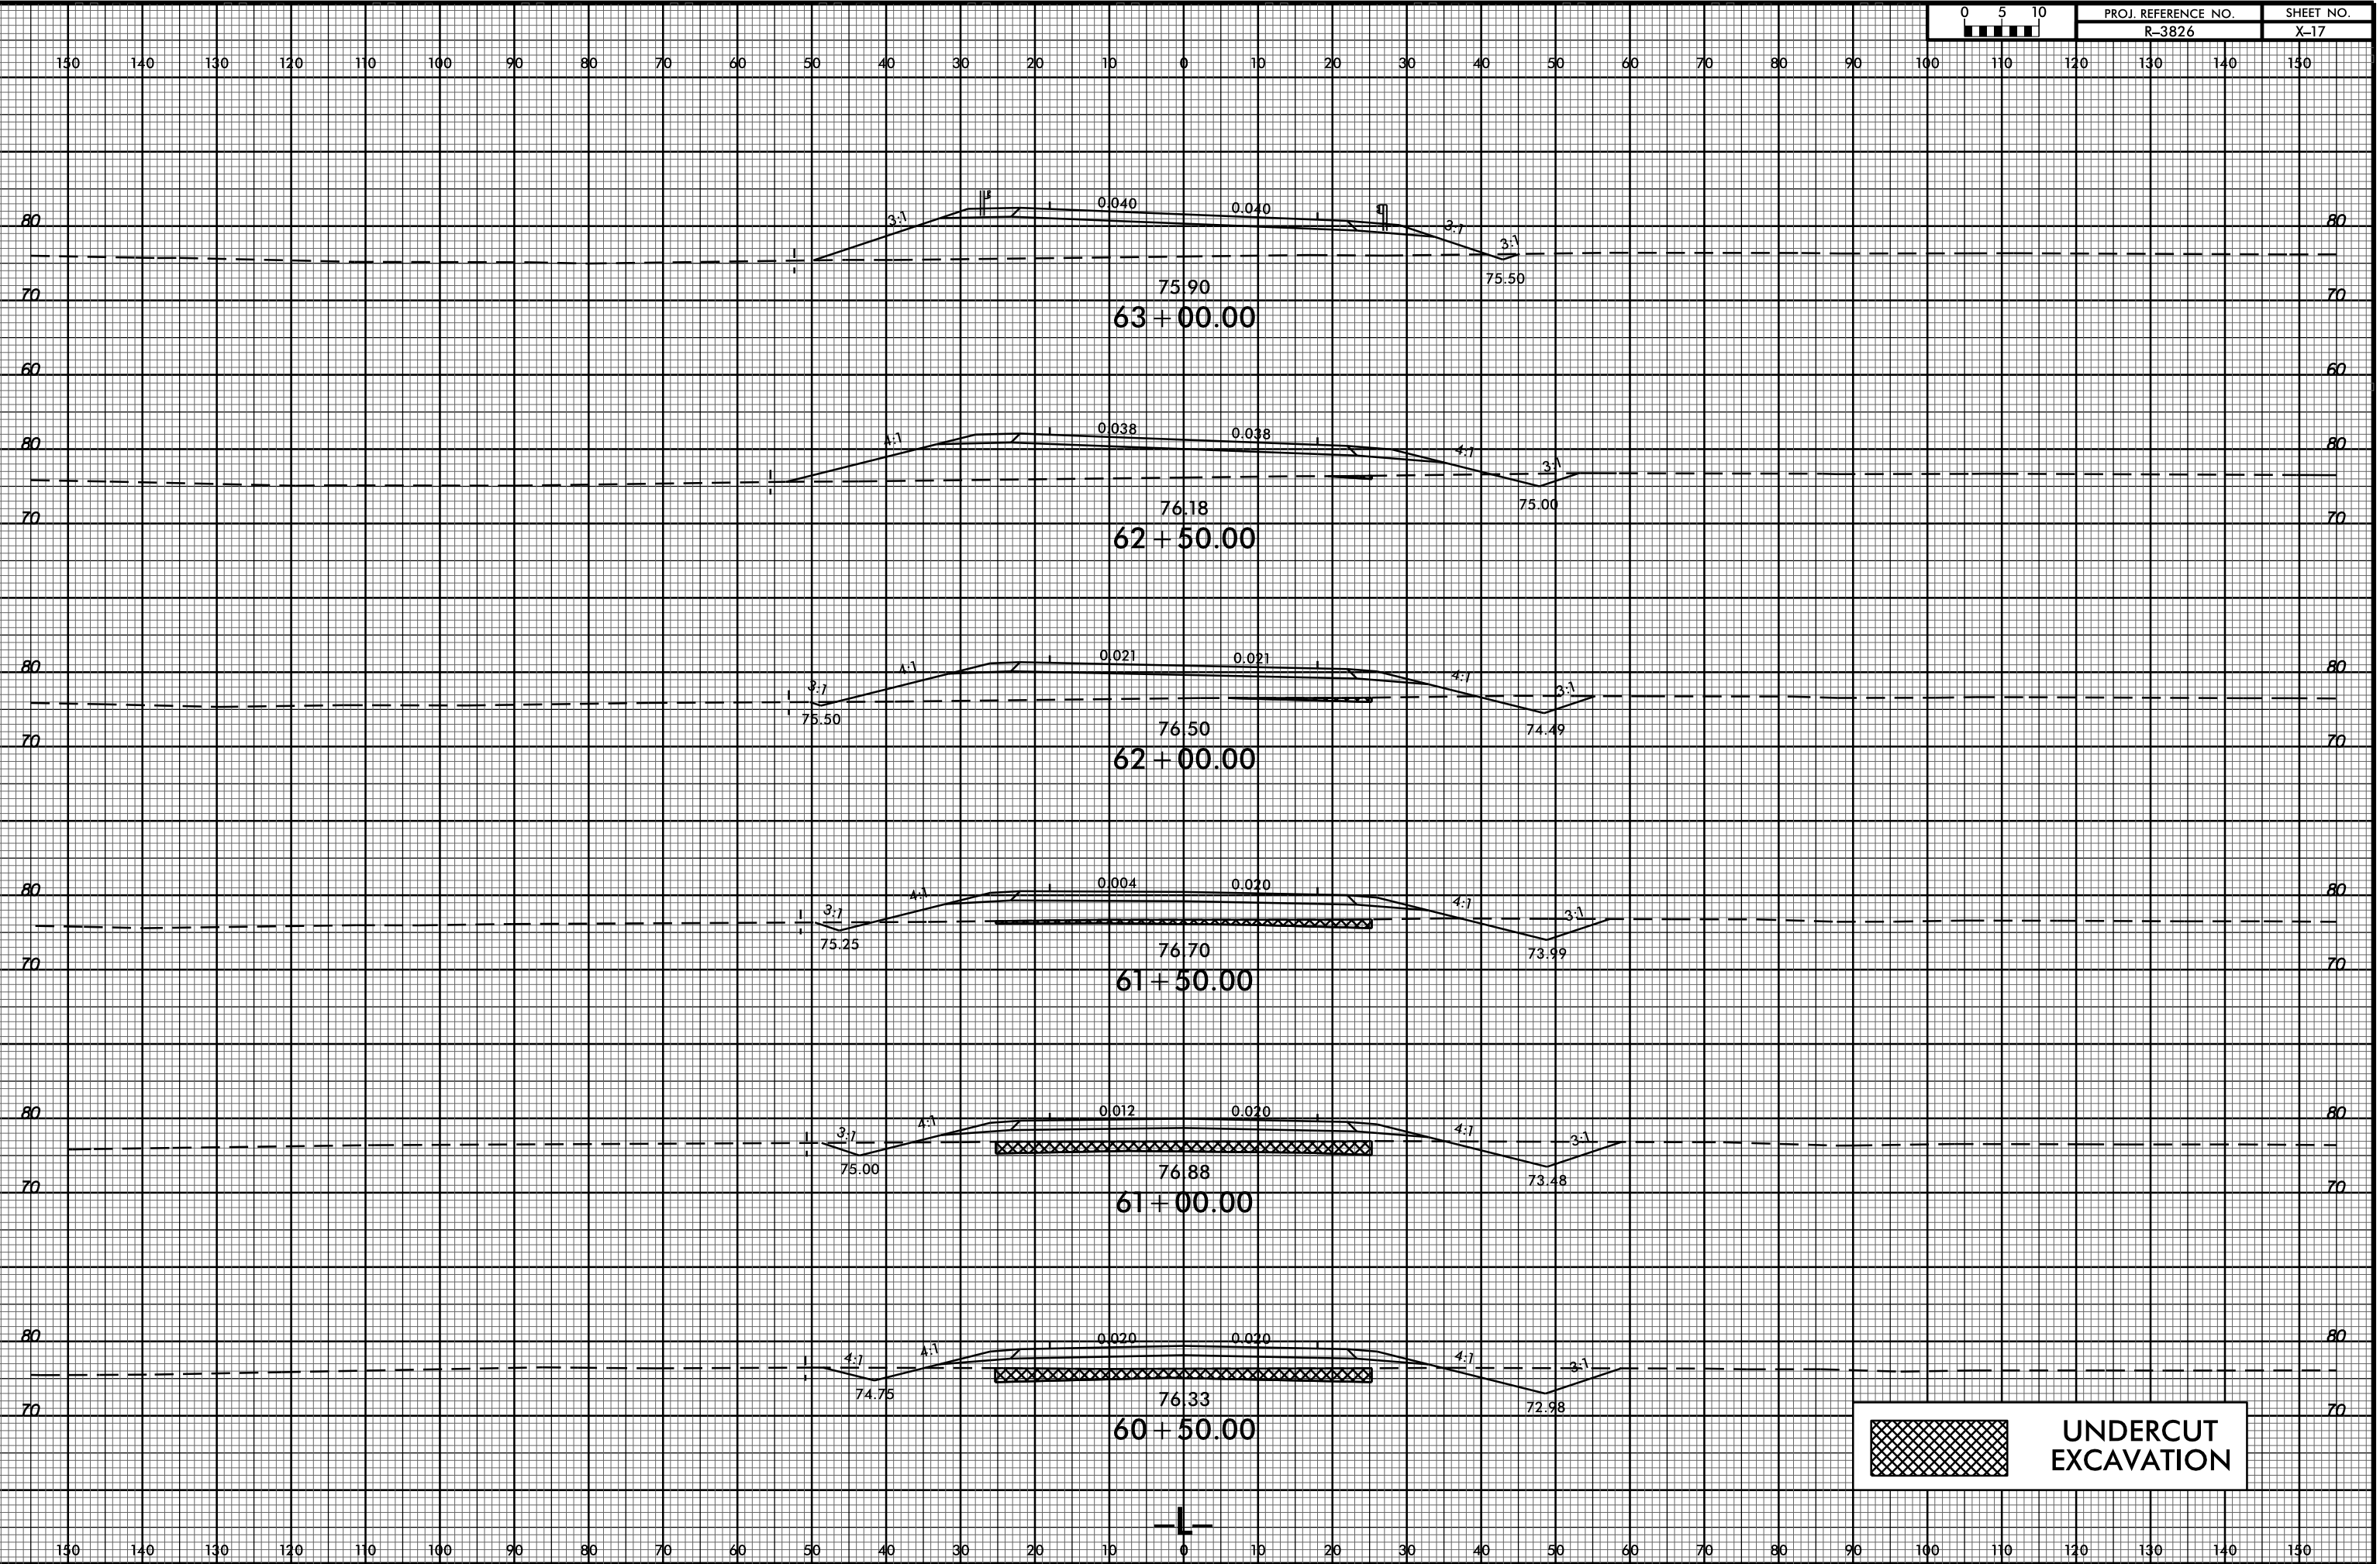

75.90
63 + 00.00

76.18
62 + 50.00

76.50
62 + 00.00

76.70
61 + 50.00

76.88
61 + 00.00

76.33
60 + 50.00

 UNDERCUT EXCAVATION

05-OCT-2016 08:41
R:\PROJECTS\PL\VR3826.Rdy -pl.1.2lanes.dgn
\$\$\$USERNAME\$\$\$