


8/23/99



PROJ. REFERENCE NO.
R-3826

SHEET NO.
X-19

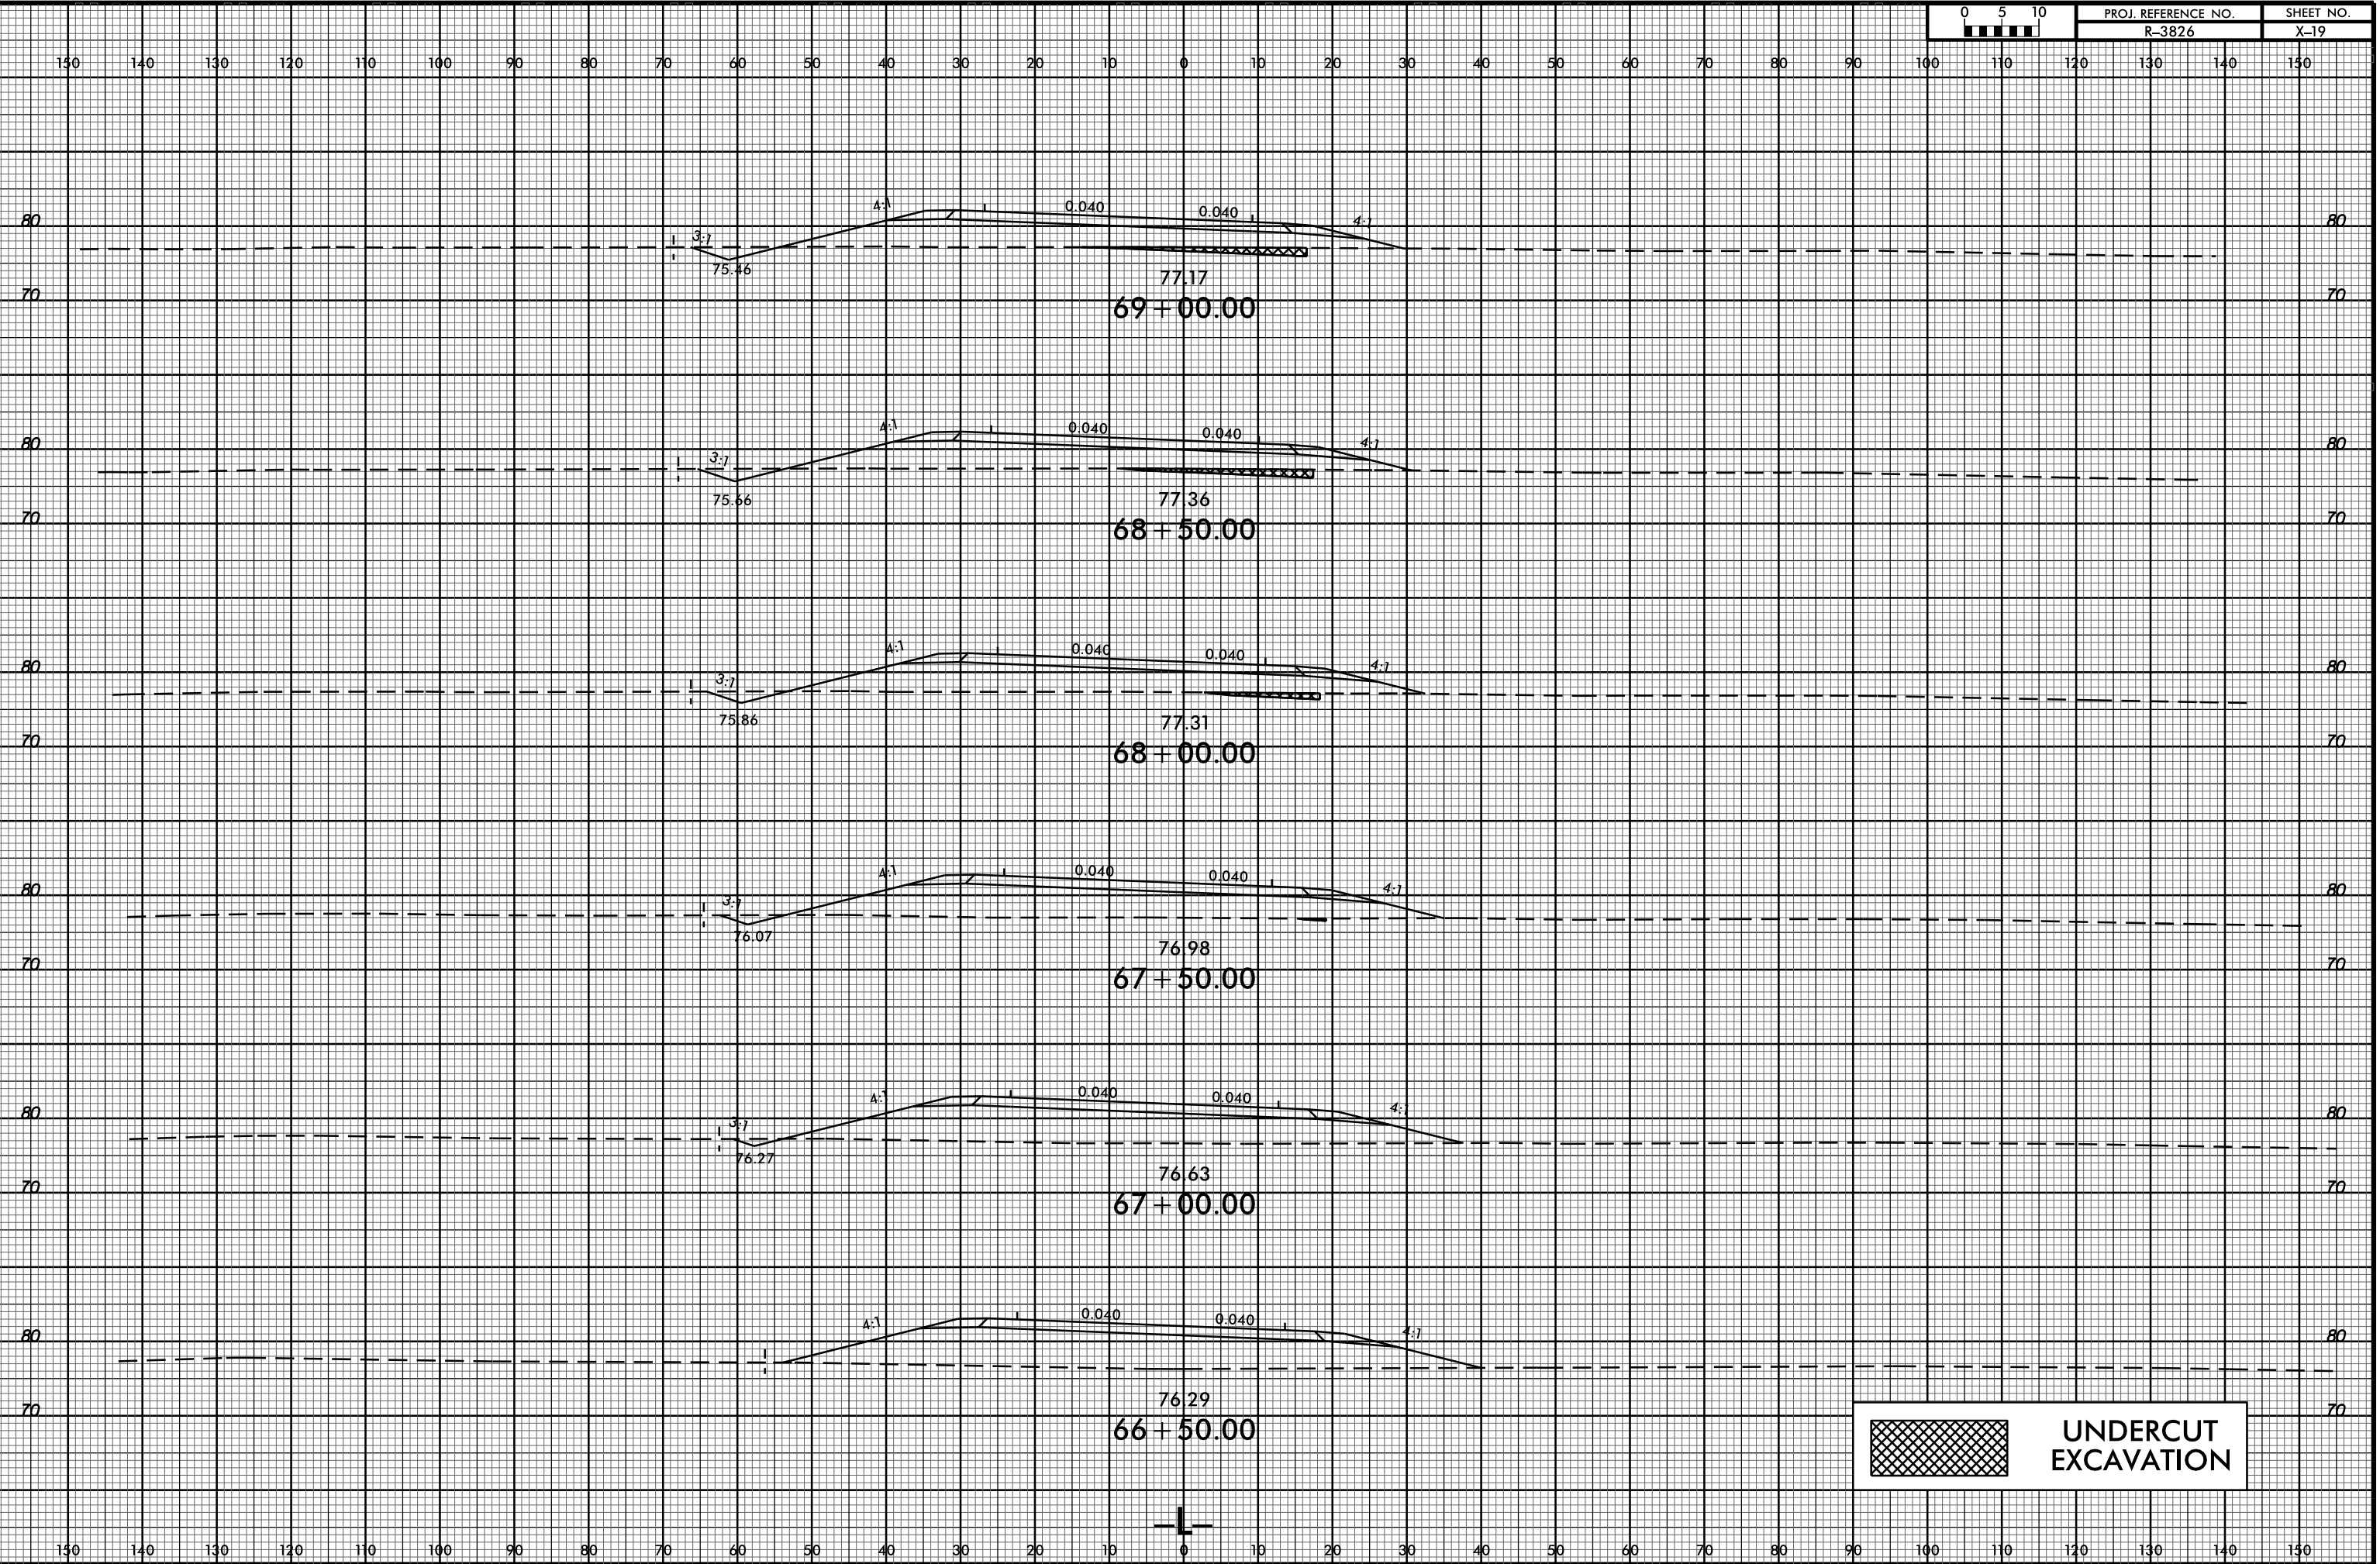

77.17
69 + 00.00

77.36
68 + 50.00

77.31
68 + 00.00

76.98
67 + 50.00

76.63
67 + 00.00

76.29
66 + 50.00

 UNDERCUT EXCAVATION

05-OCT-2016 08:41
R:\PROJECTS\PL\VR3826.Rdy -pl.1.2lanes.dgn
\$\$\$USERNAME\$\$\$