


8/23/99



PROJ. REFERENCE NO. R-3826	SHEET NO. X-29
-------------------------------	-------------------

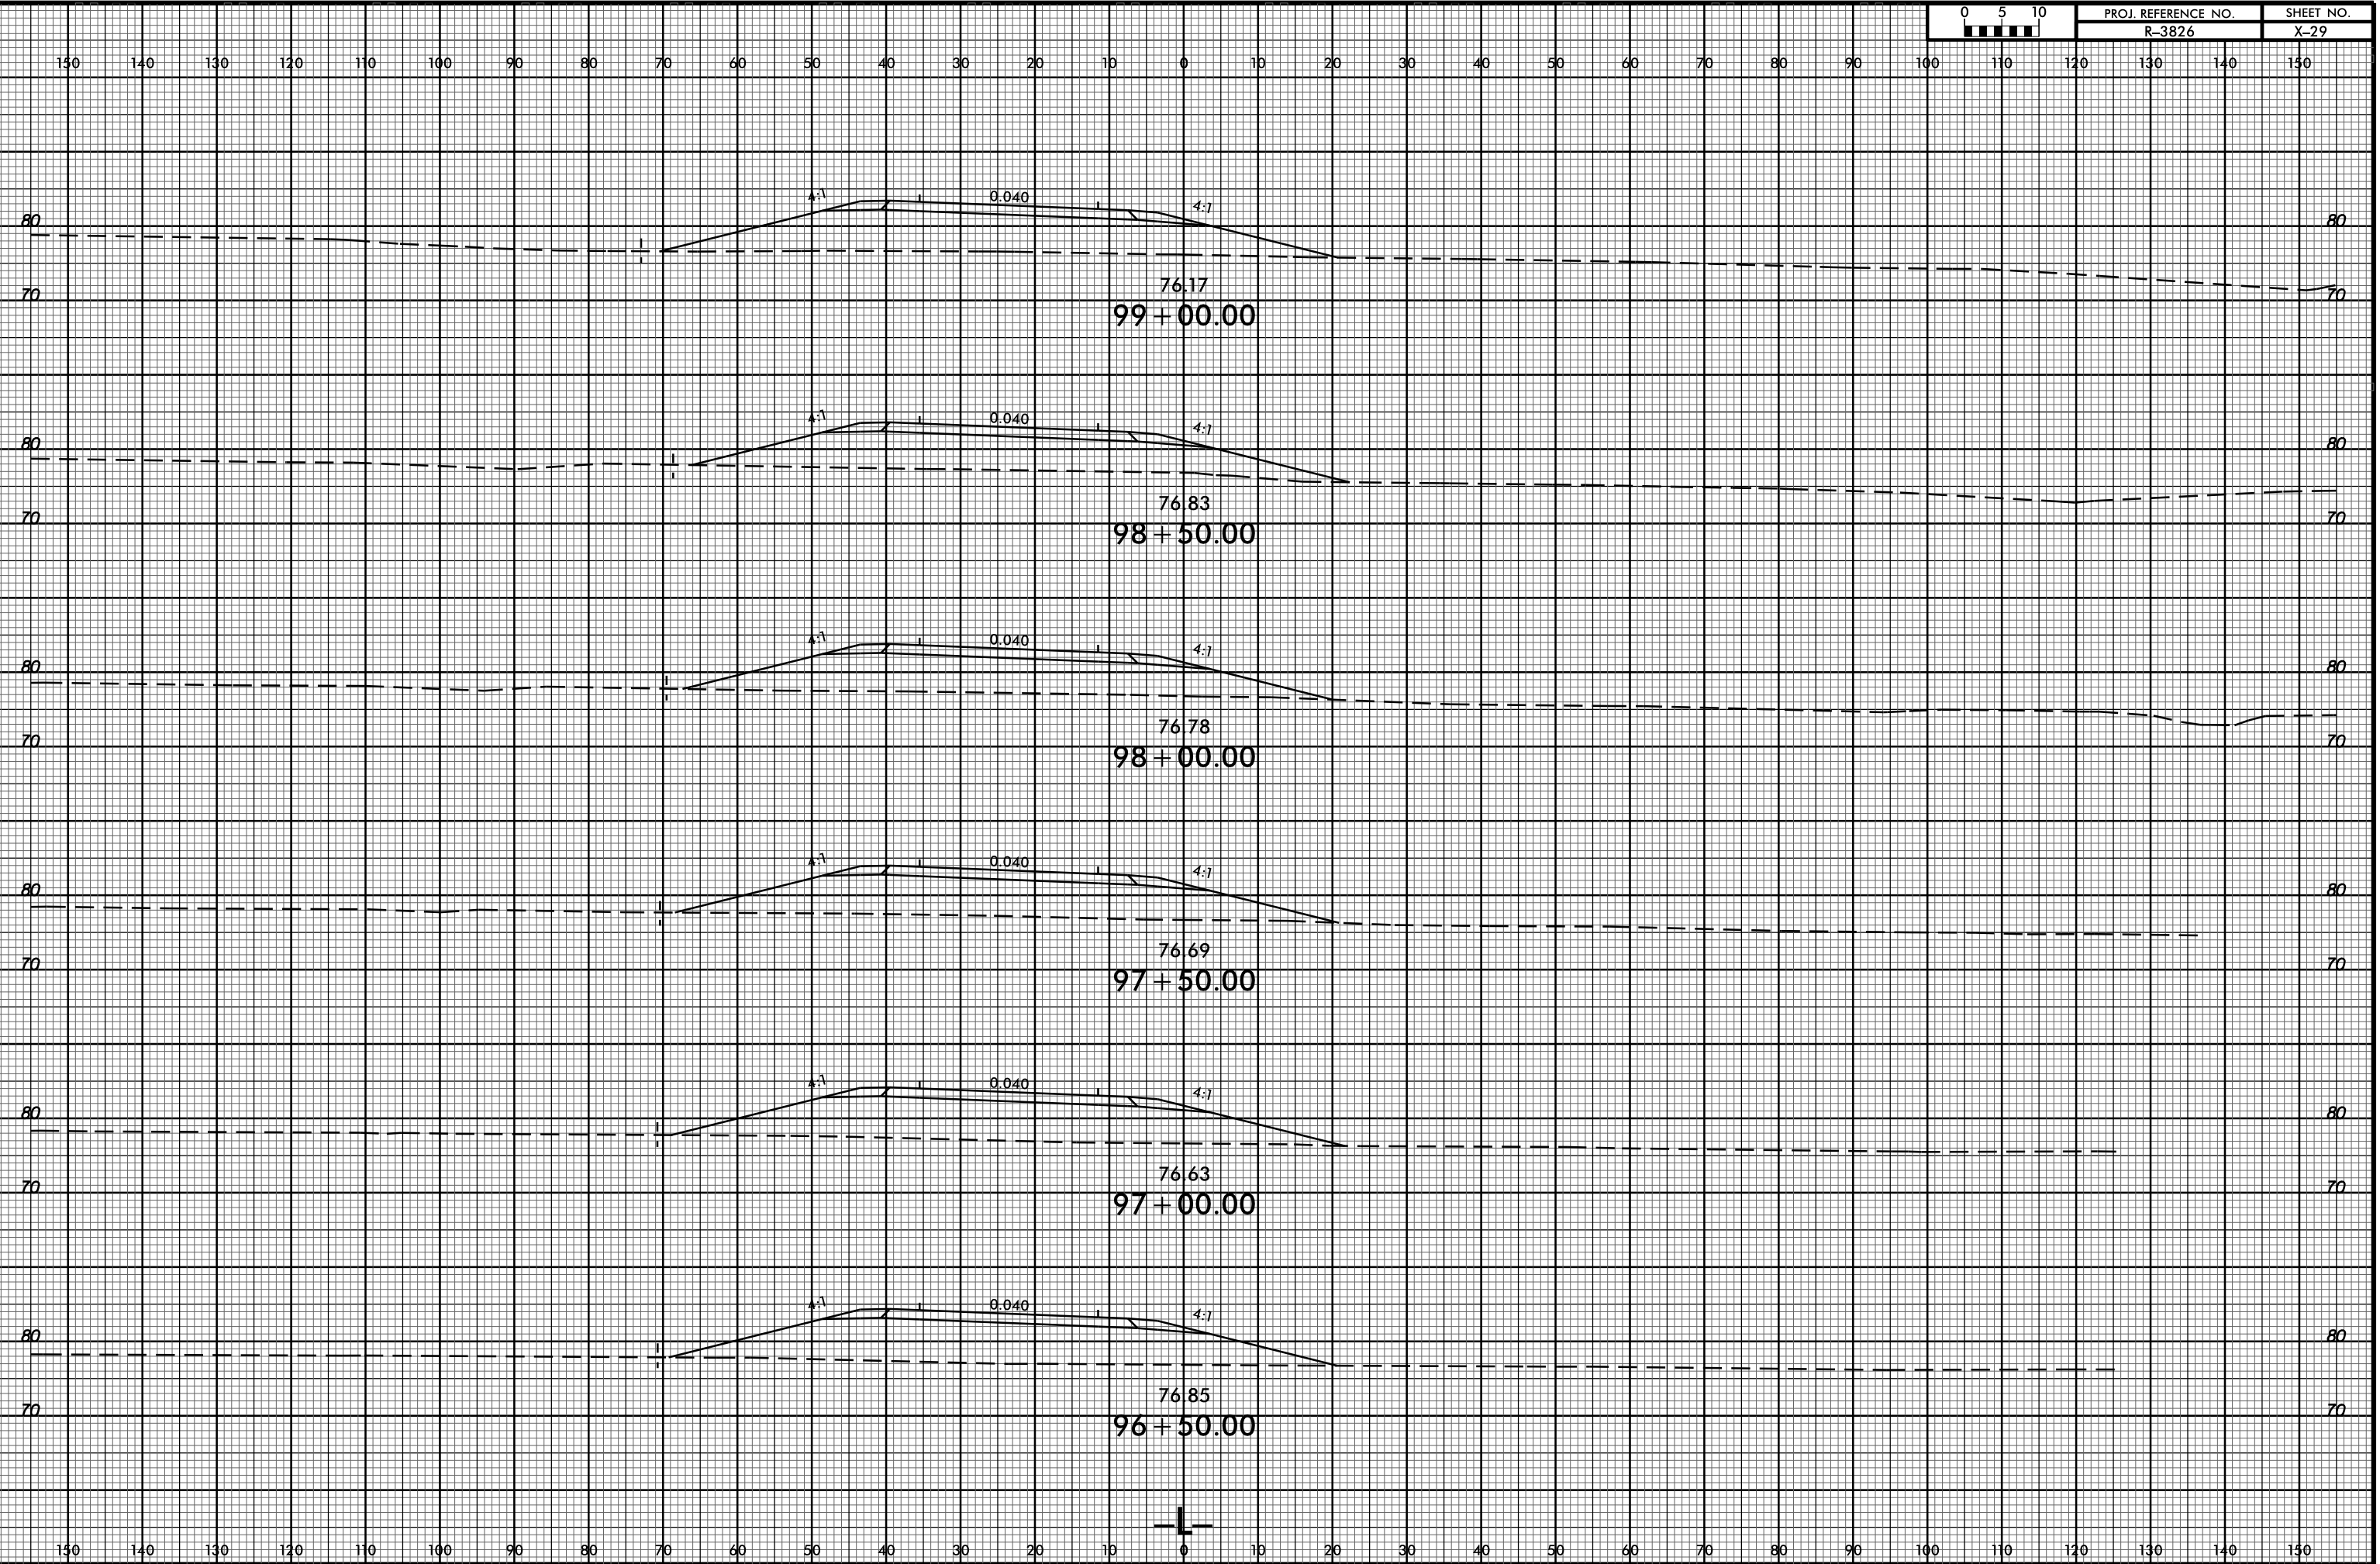

05-OCT-2016 08:41  
 R:\PROJECTS\XPL\VR3826.Rdy -pl.1.2lanes.dgn  
 \$\$\$USERNAME\$\$\$

