


8/23/99



PROJ. REFERENCE NO. R-3826	SHEET NO. X-32
-------------------------------	-------------------

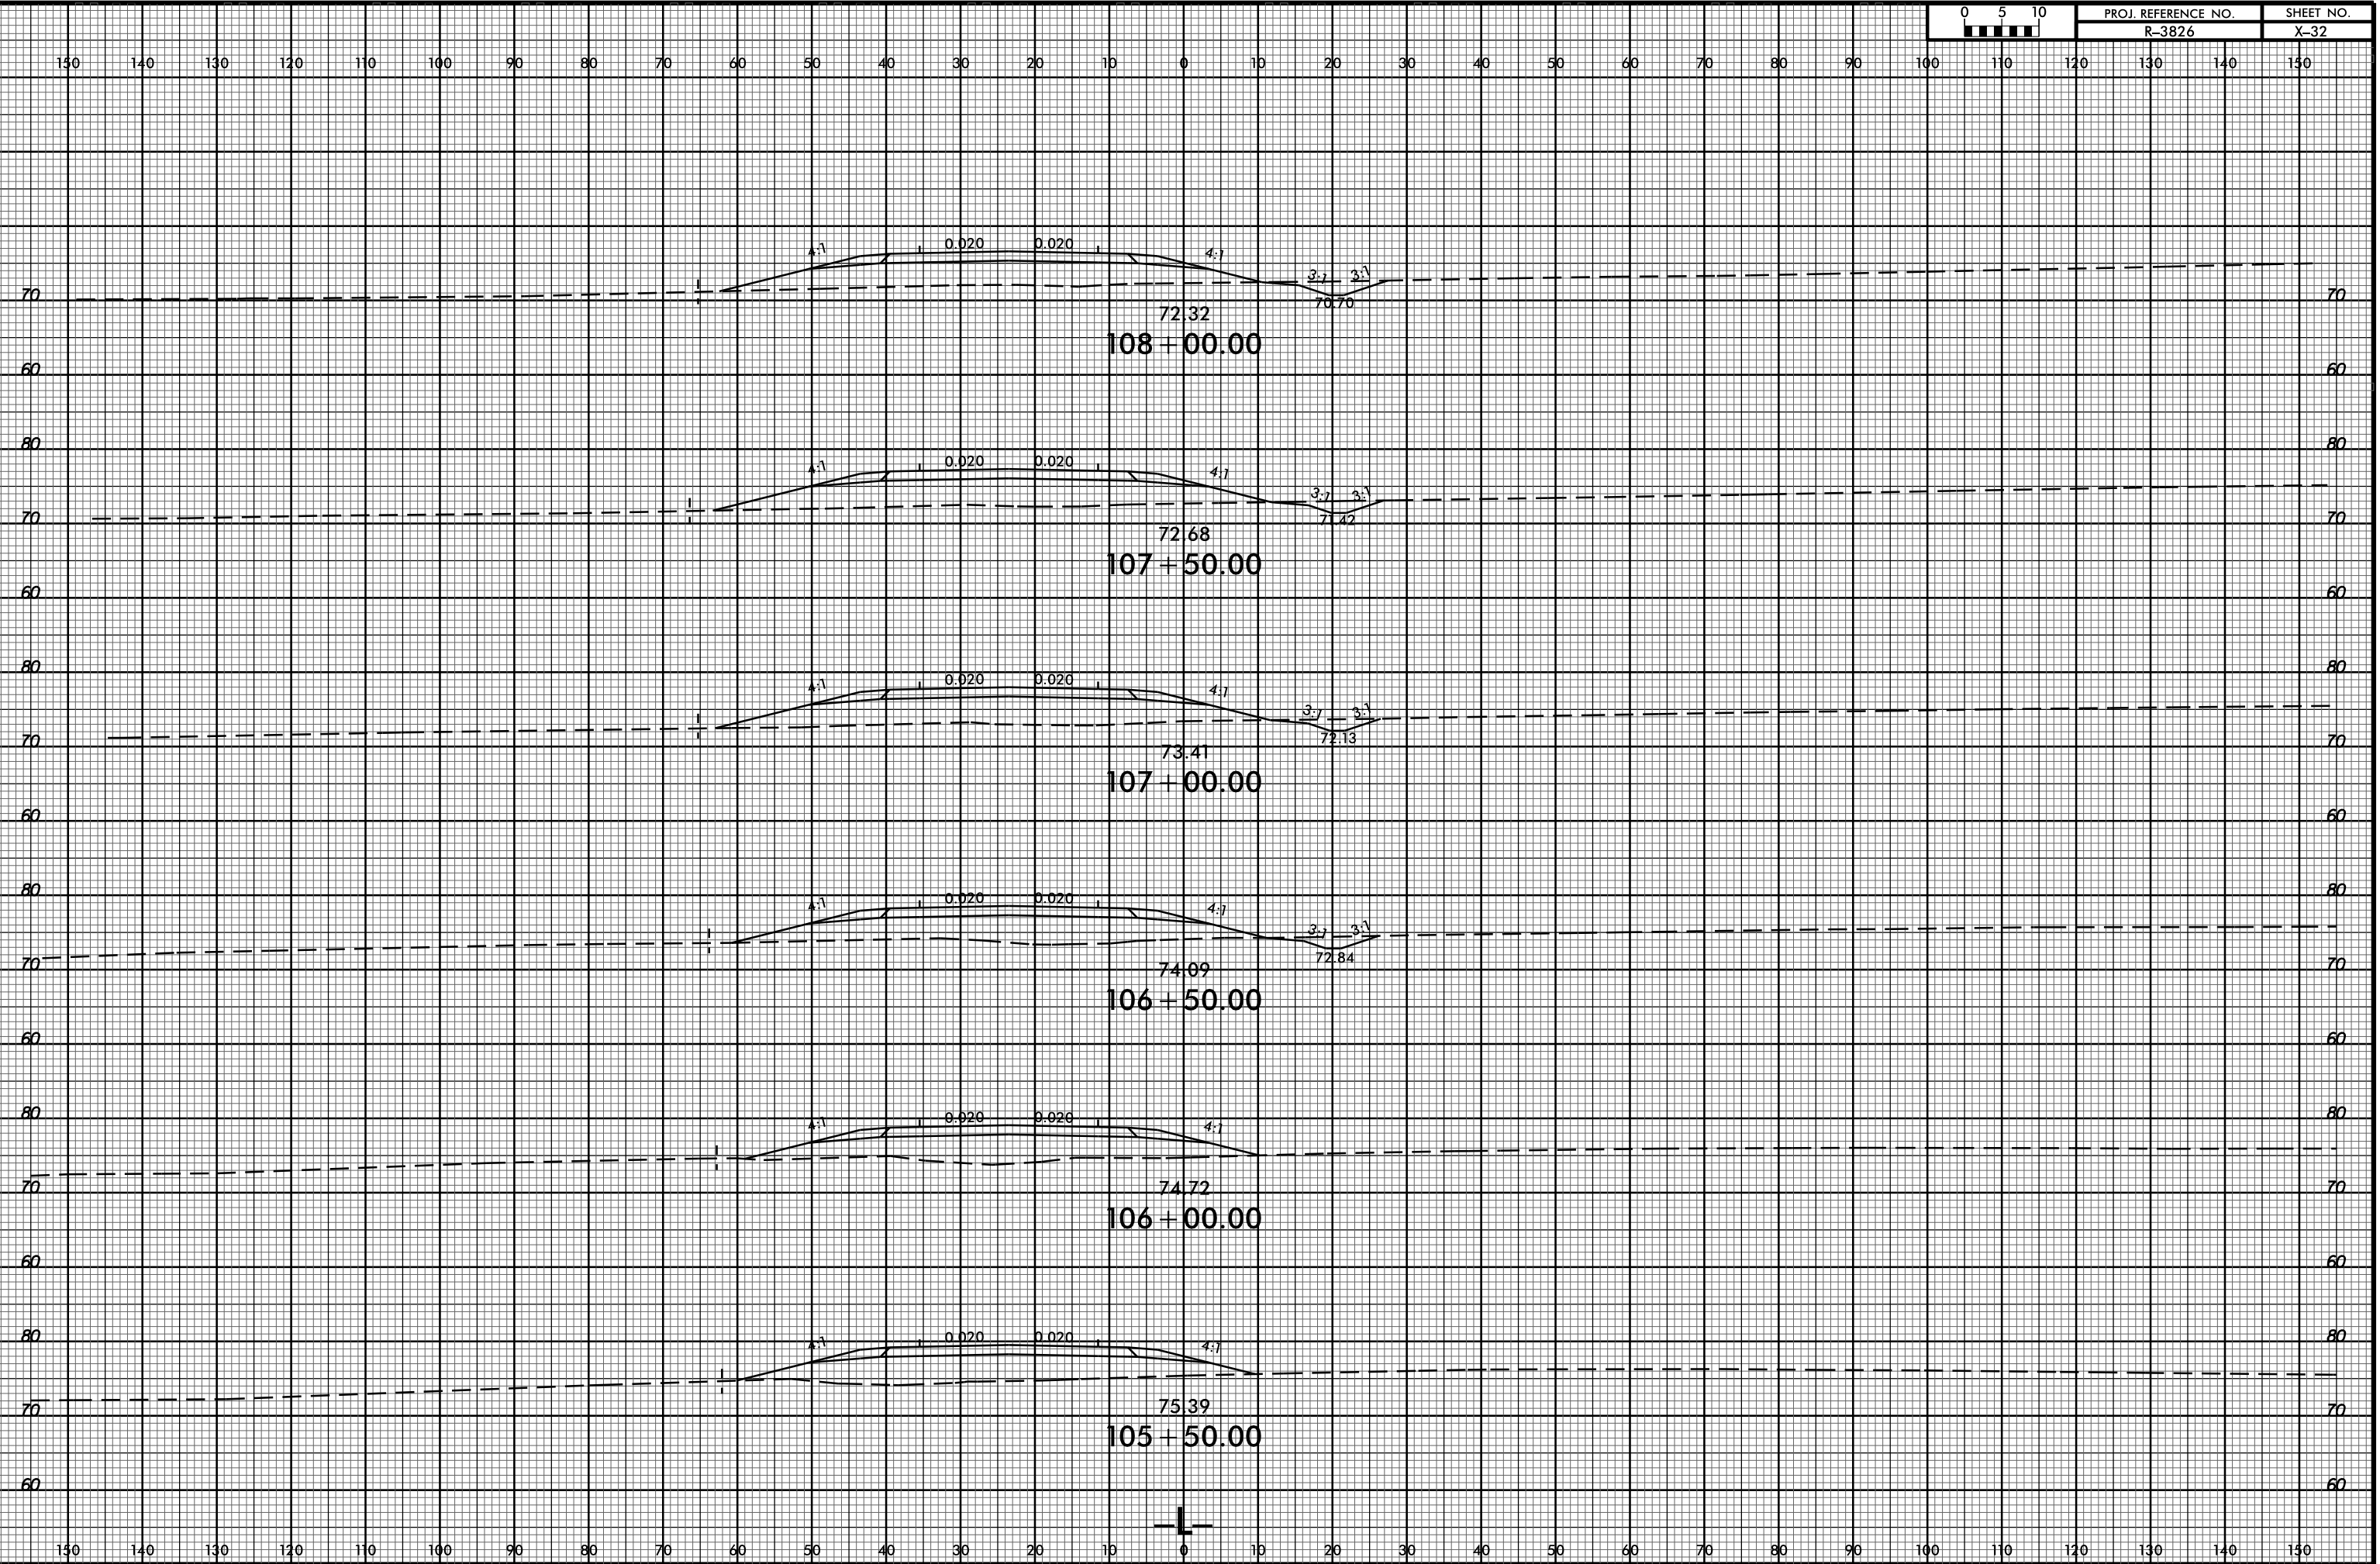

05-OCT-2016 08:41
 P:\PROJECTS\XPL\VR3826.Rdy-xpl.1.2lanes.dgn
 \$\$\$USERNAME\$\$\$