


8/23/99



PROJ. REFERENCE NO.
R-3826

SHEET NO.
X-37

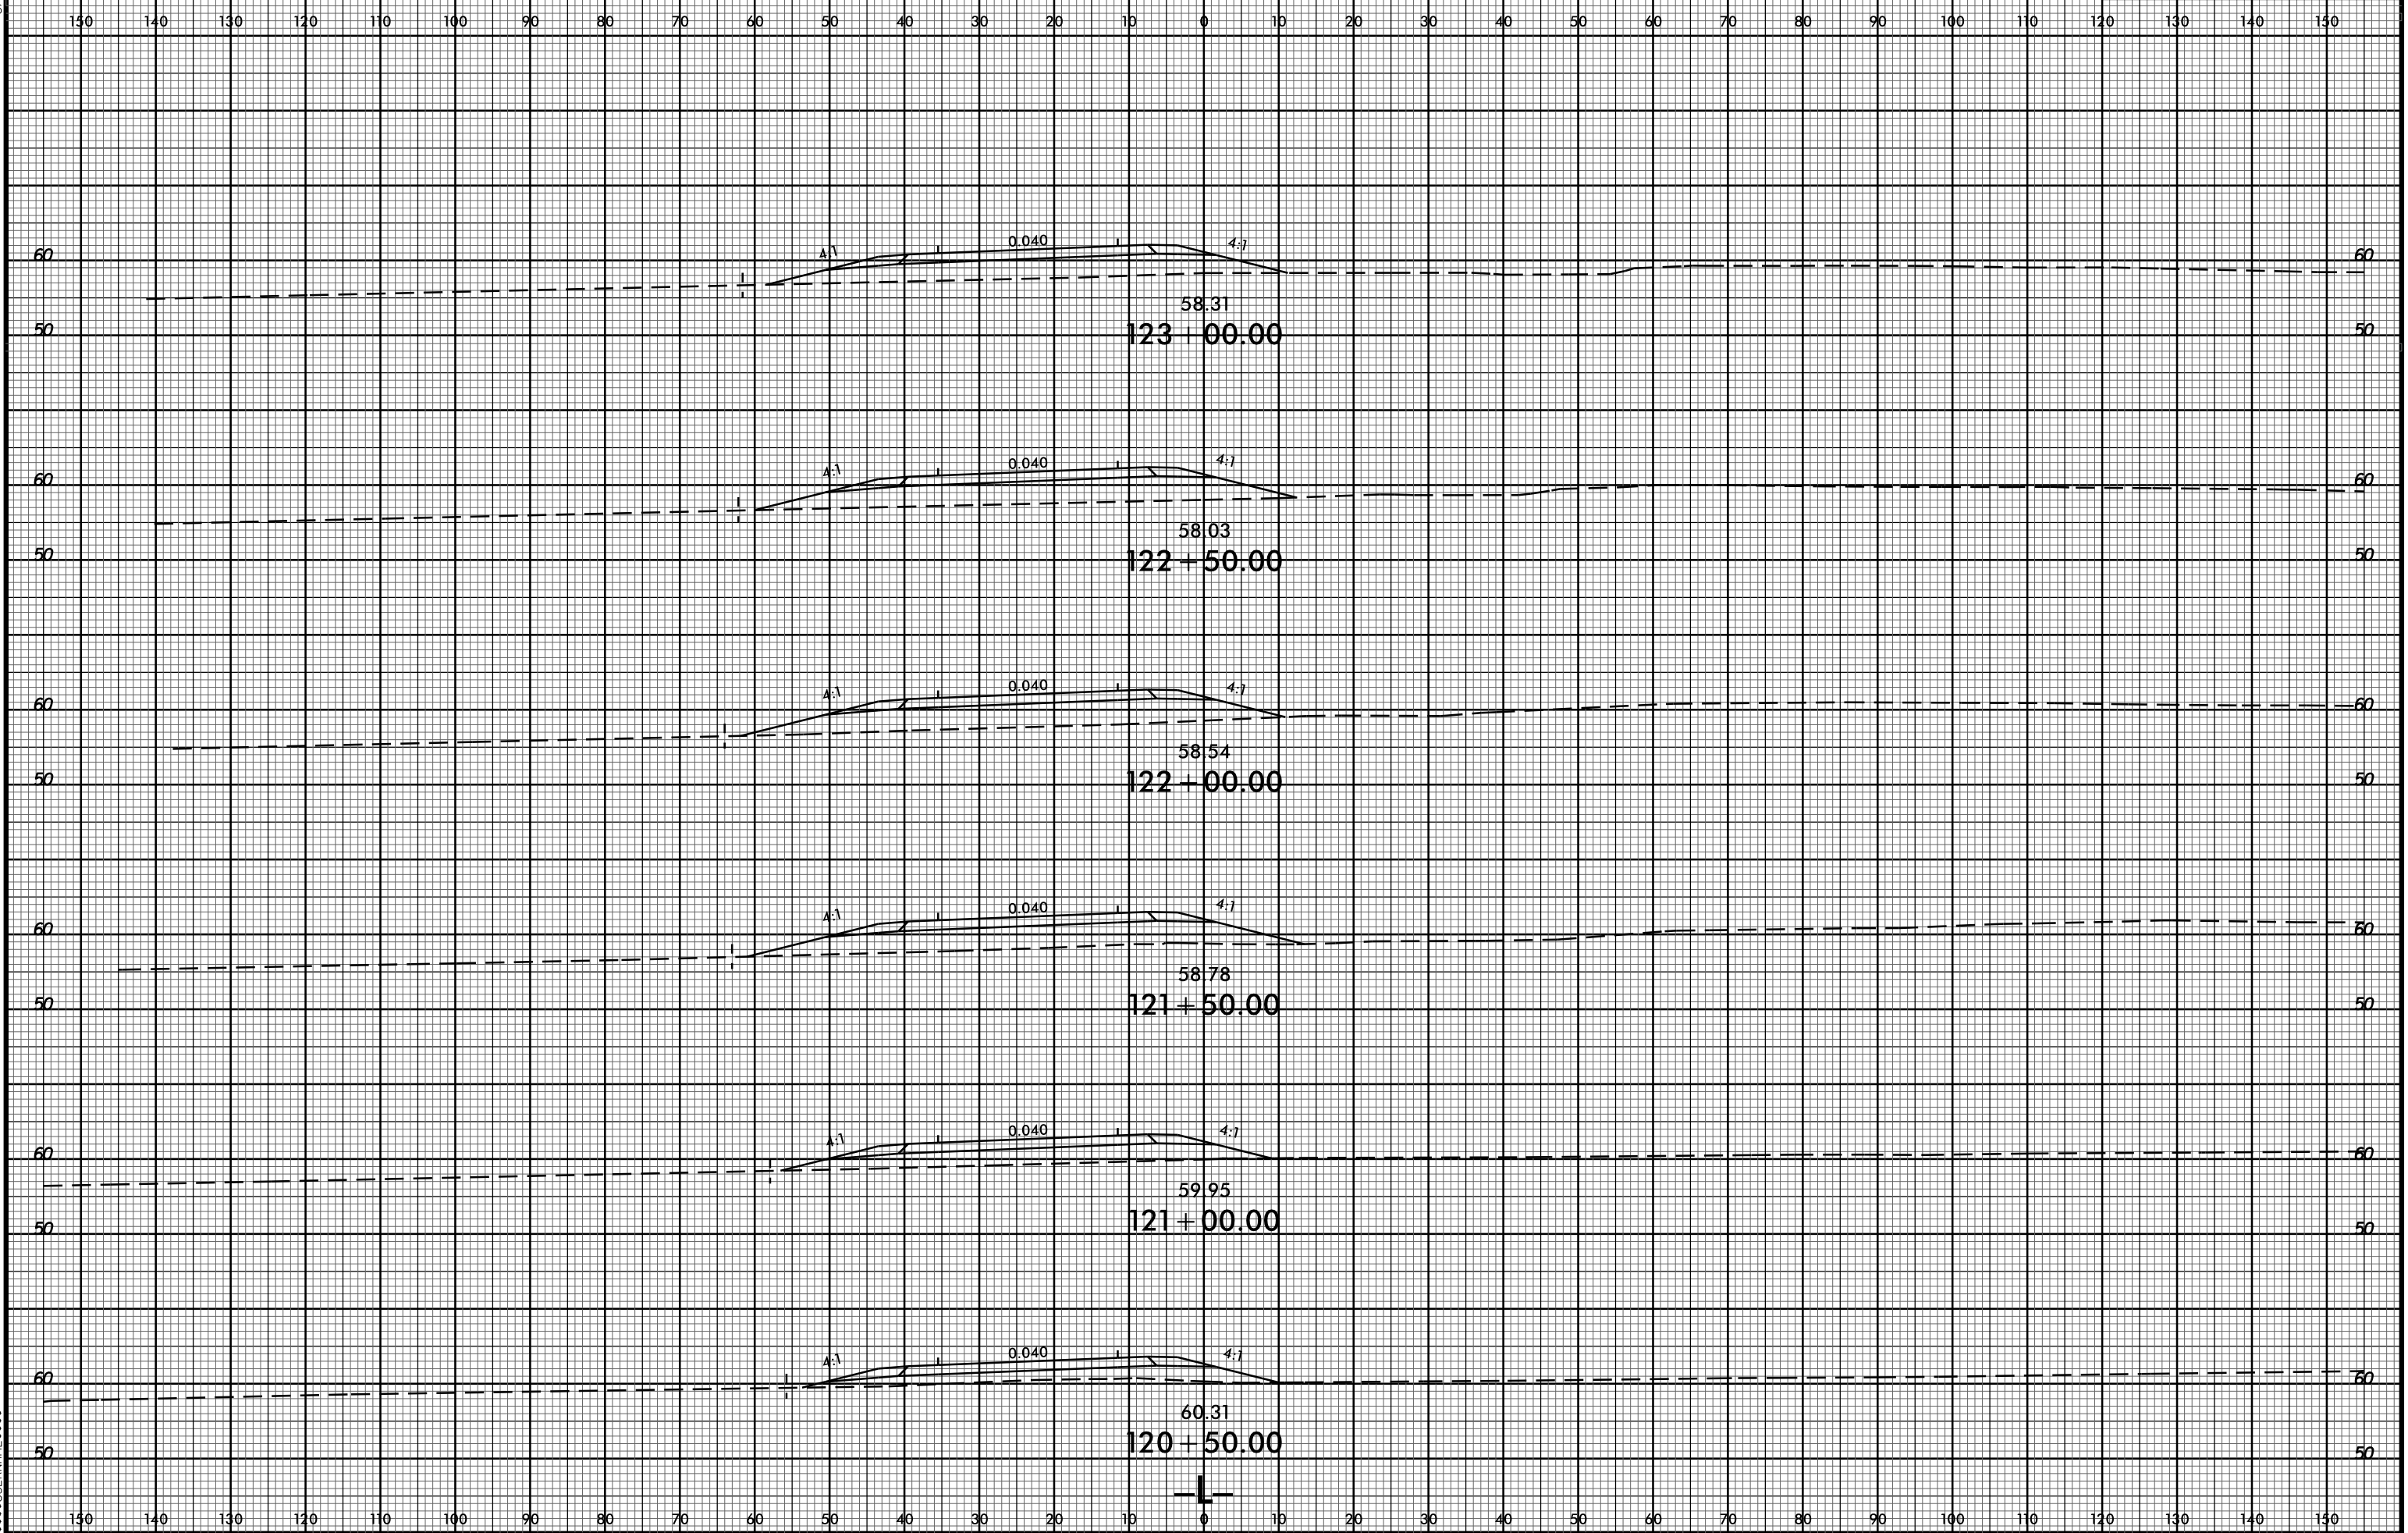

58.31
123 + 00.00

58.03
122 + 50.00

58.54
122 + 00.00

58.78
121 + 50.00

59.95
121 + 00.00

60.31
120 + 50.00



05-OCT-2016 08:45
R:\PROJECTS\XPL\VR3826.Rdy -xpl.1.2lanes.dgn
\$\$\$\$USERAME\$\$\$\$