


6/23/16



PROJ. REFERENCE NO. R-3826 SHEET NO. X-48

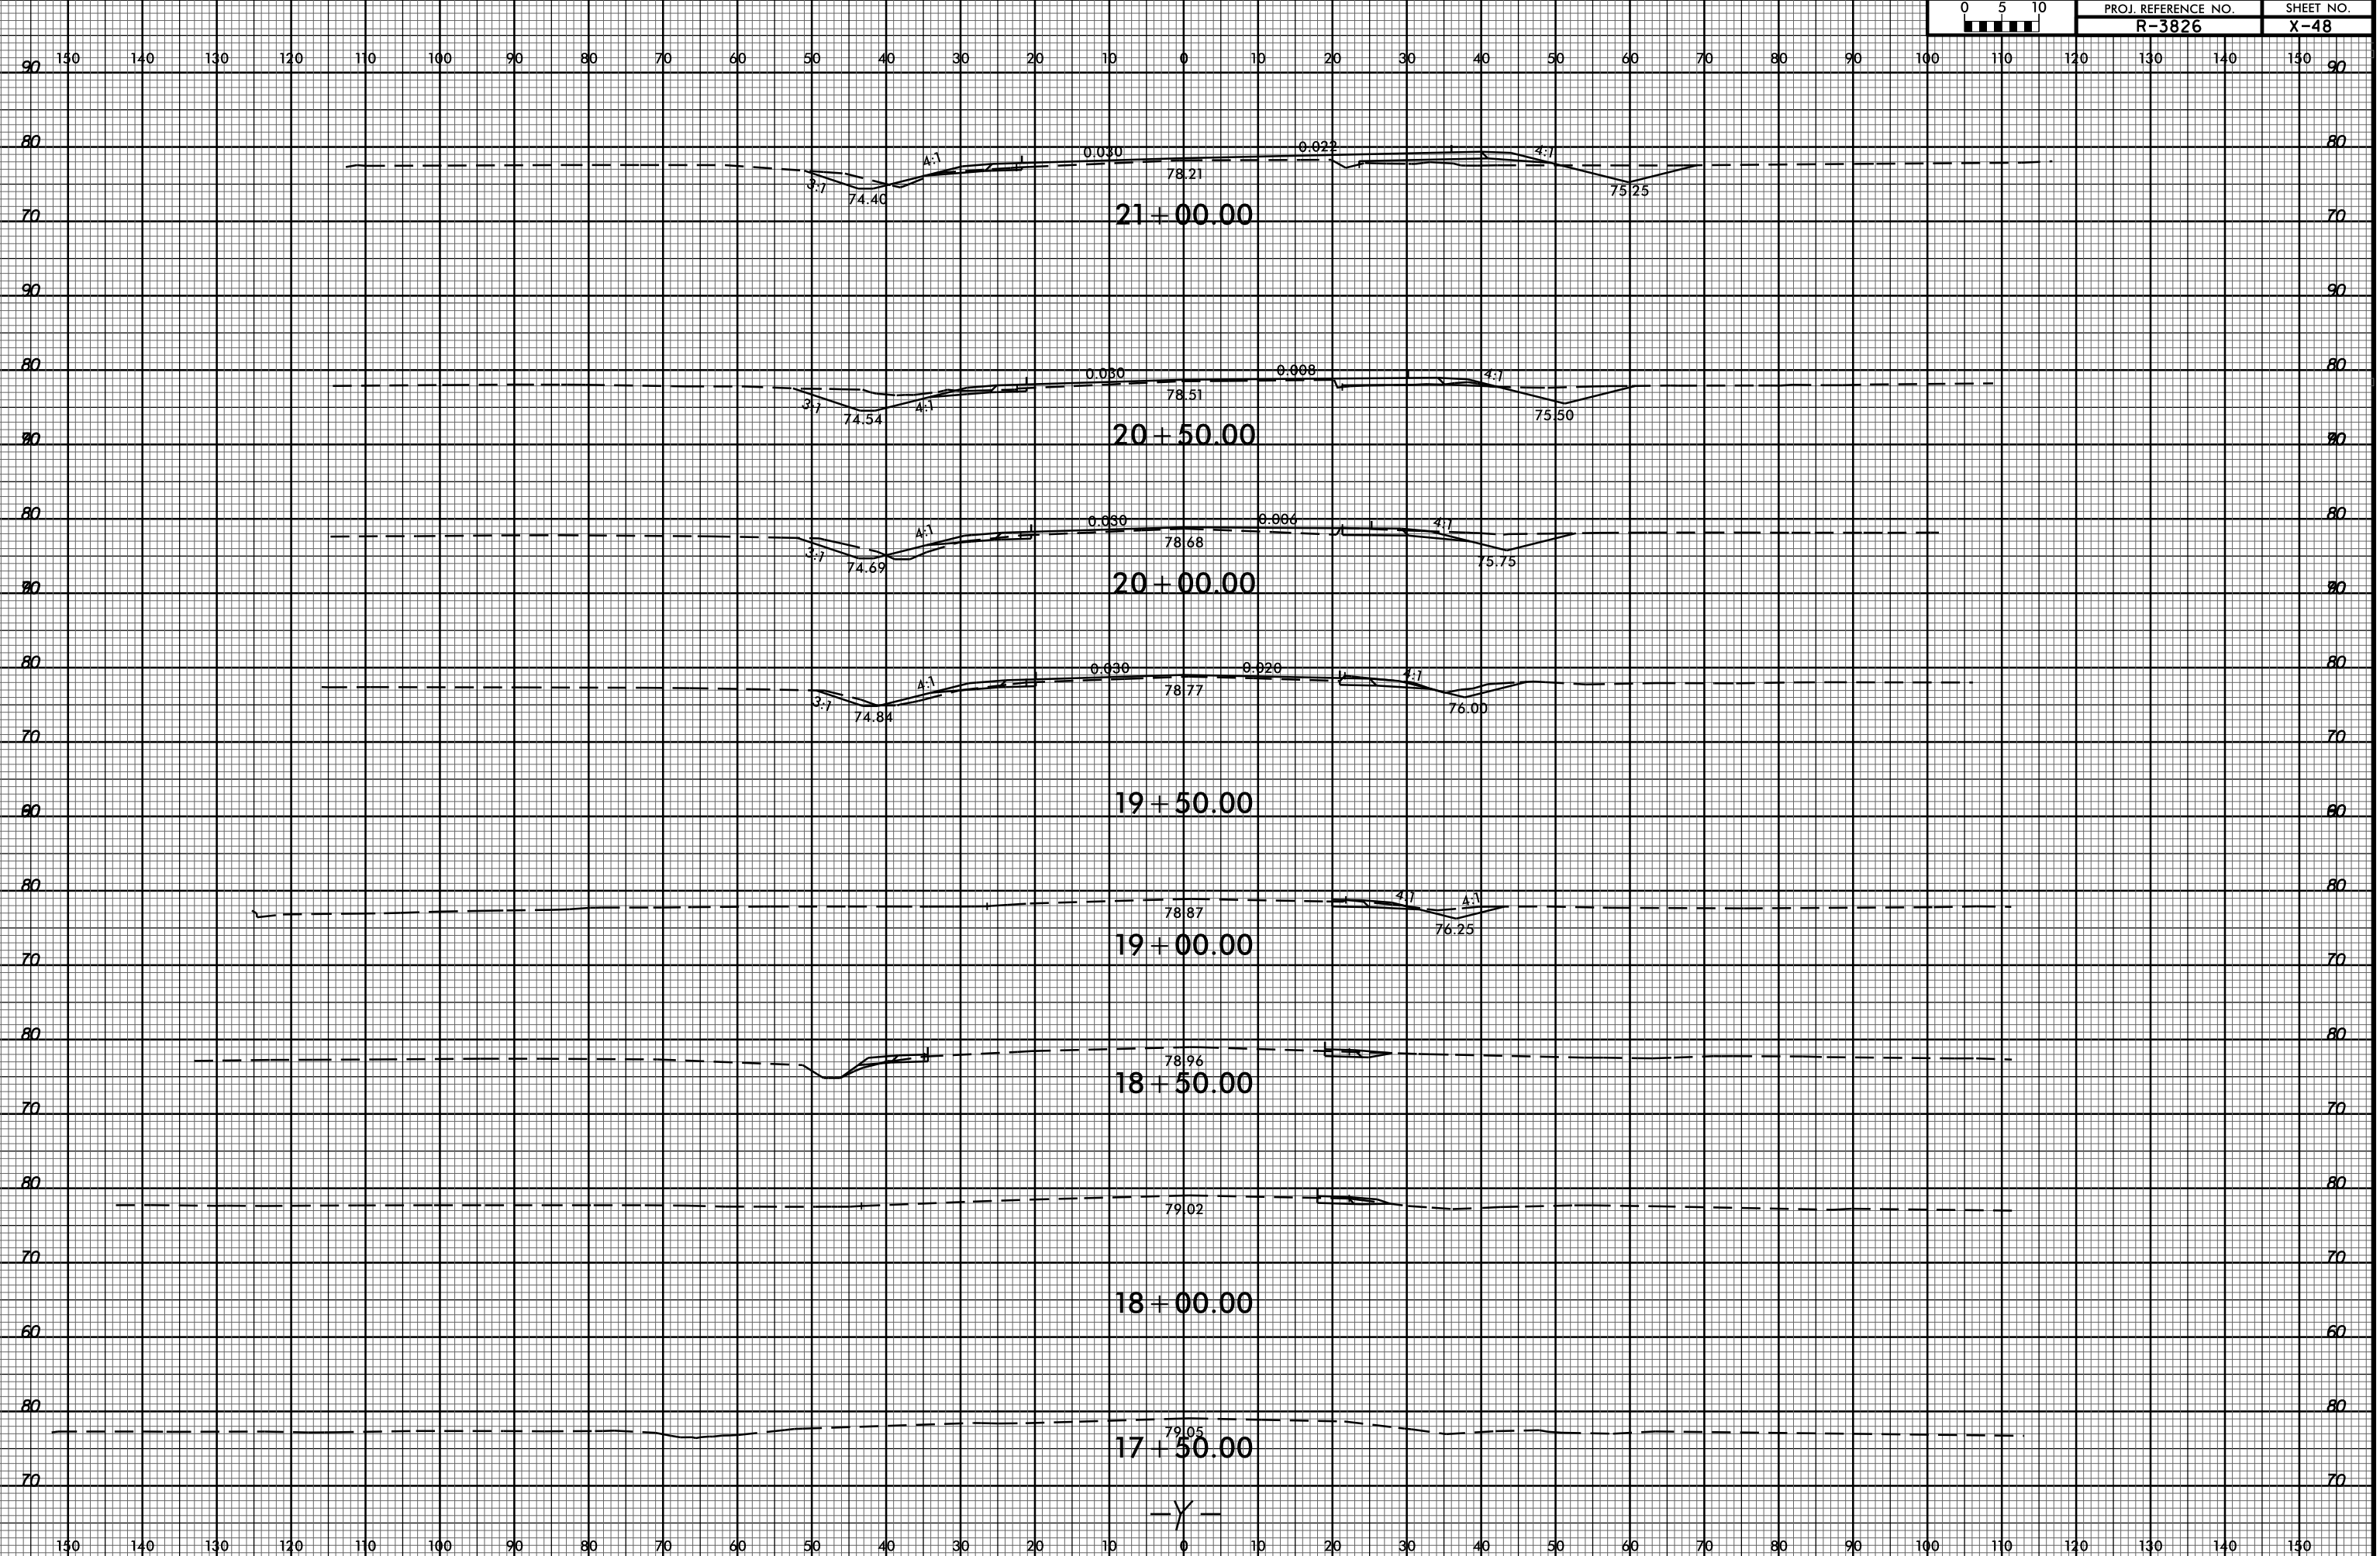

05-OCT-2016 09:07 R:\Road\XGC\XPL\R3826_Rduj_xpl.dgn