


6/23/16



PROJ. REFERENCE NO. R-3826 SHEET NO. X-49

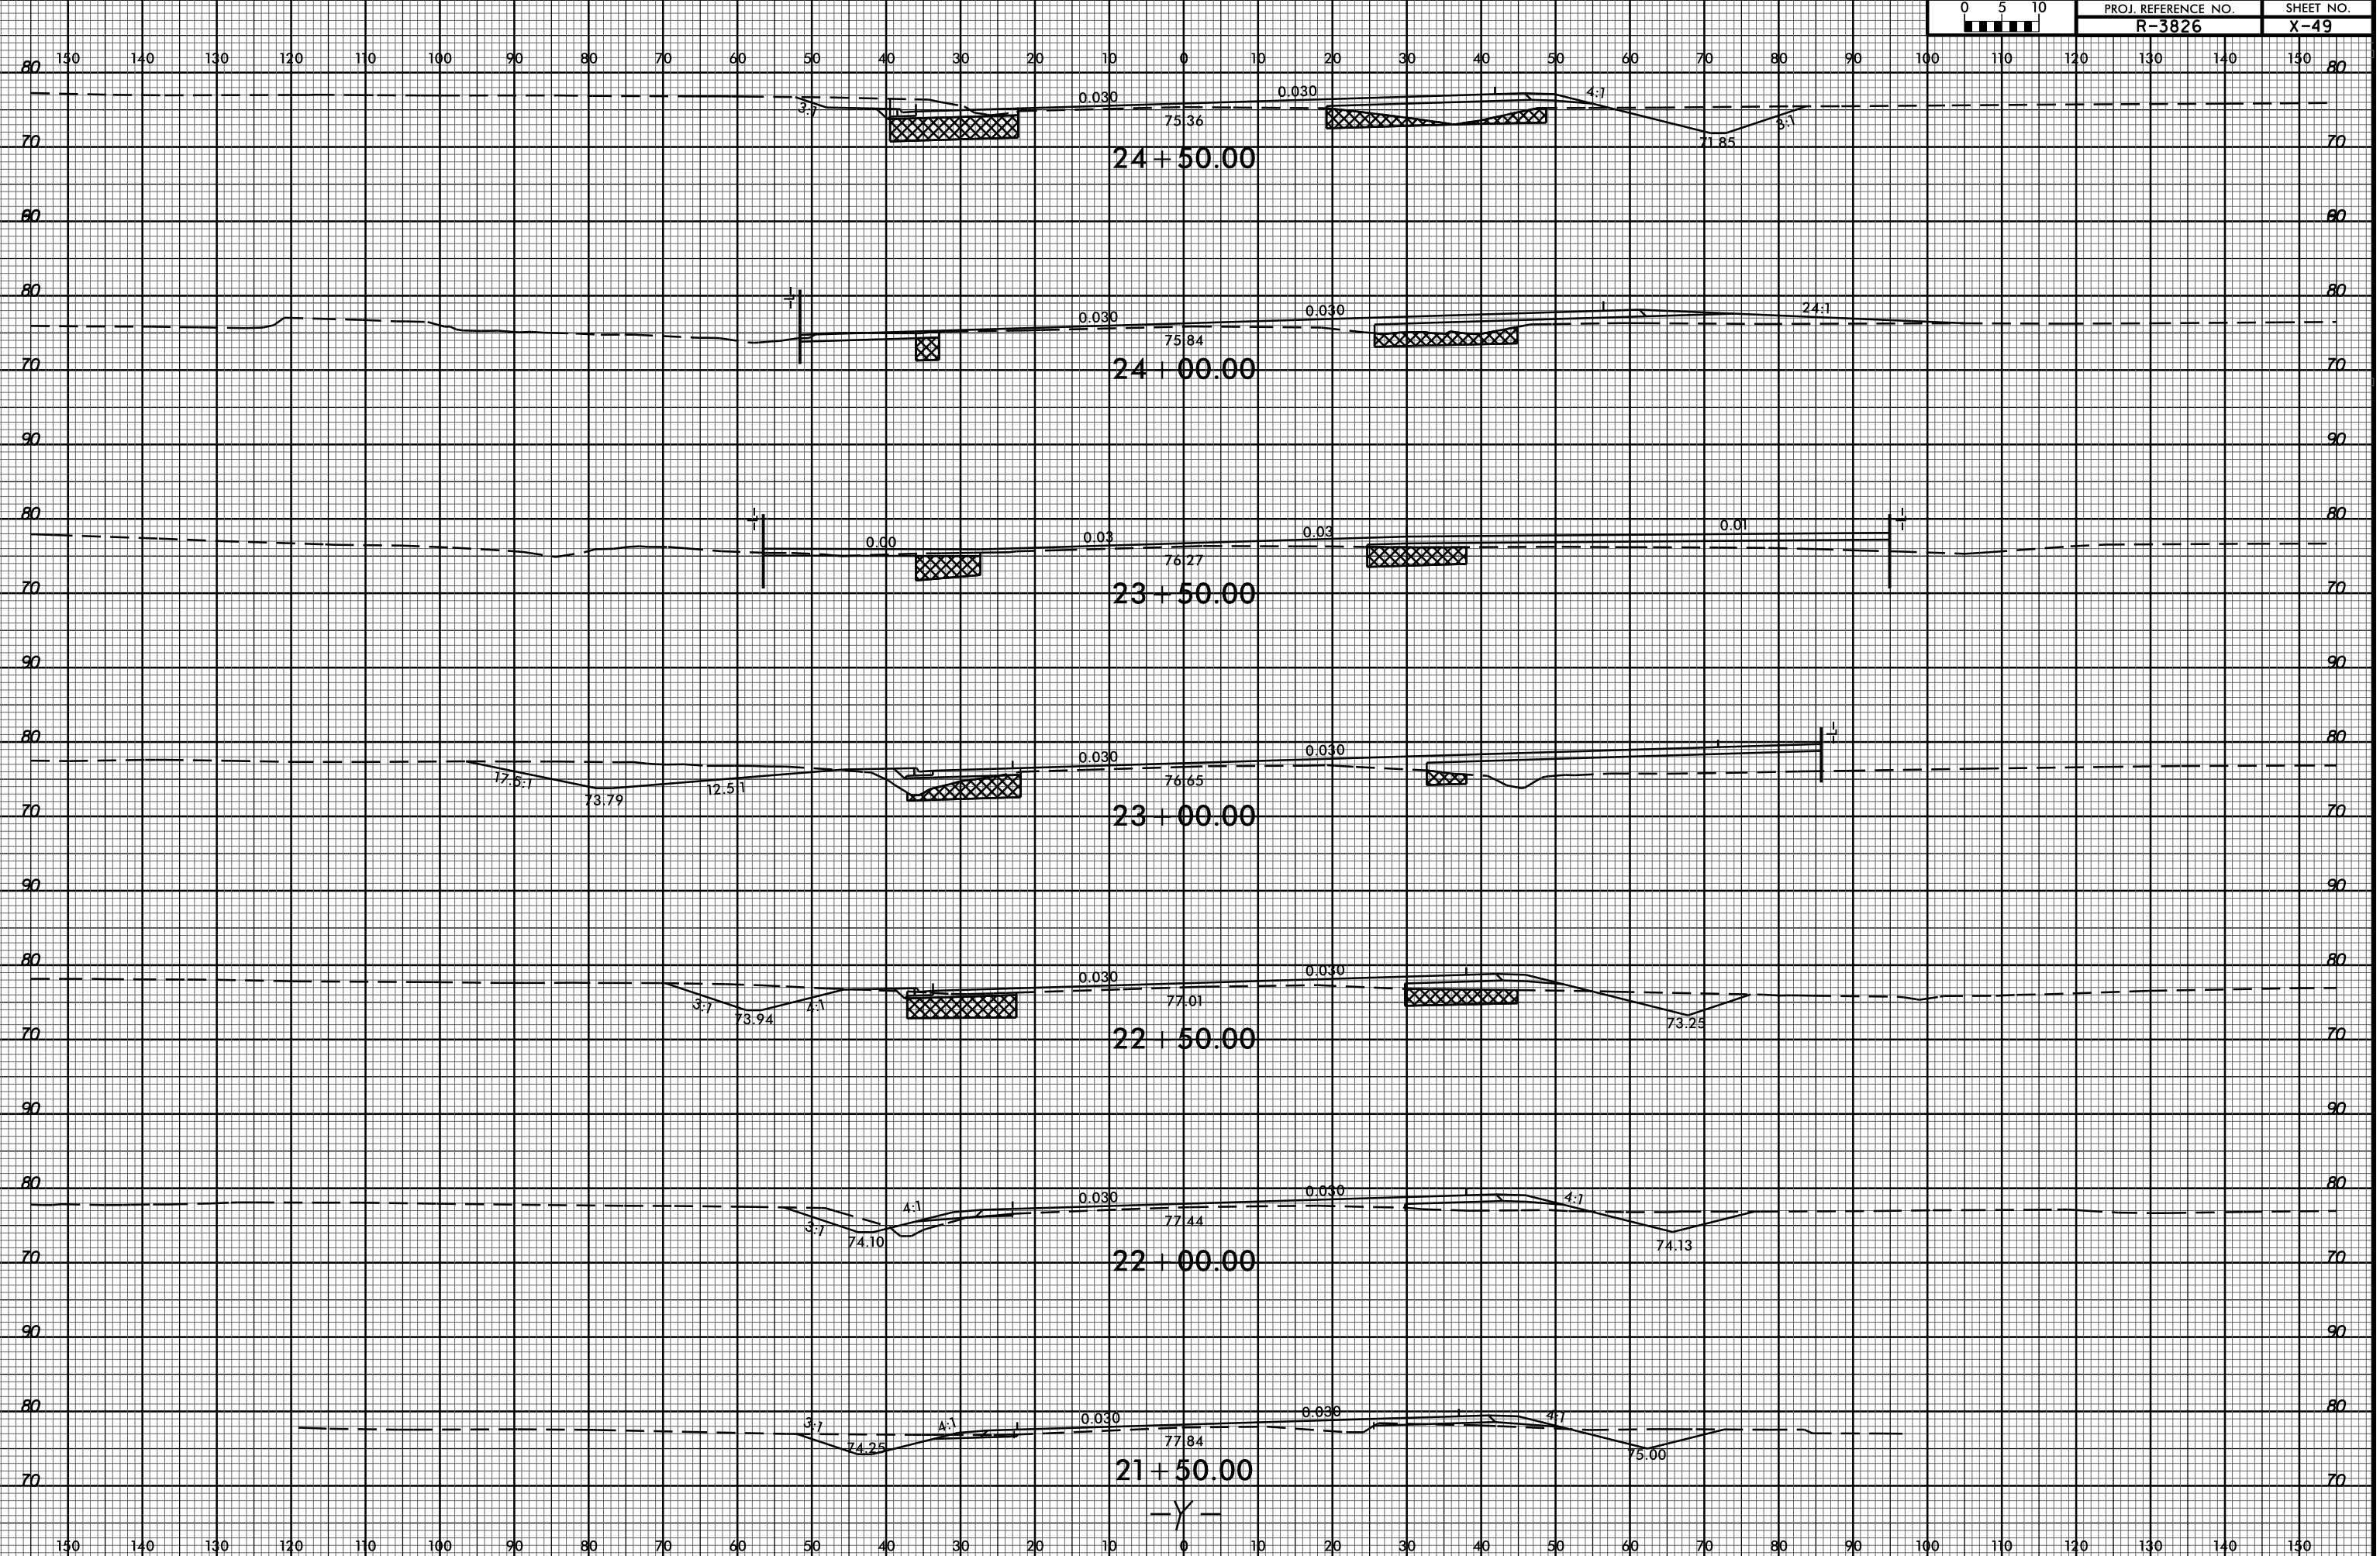

05-OCT-2016 09:07
R:\Road\XCV\PL\R3826_Rduj_xpl.dgn
\$\$\$\$\$