


6/23/16



PROJ. REFERENCE NO. R-3826 SHEET NO. X-51

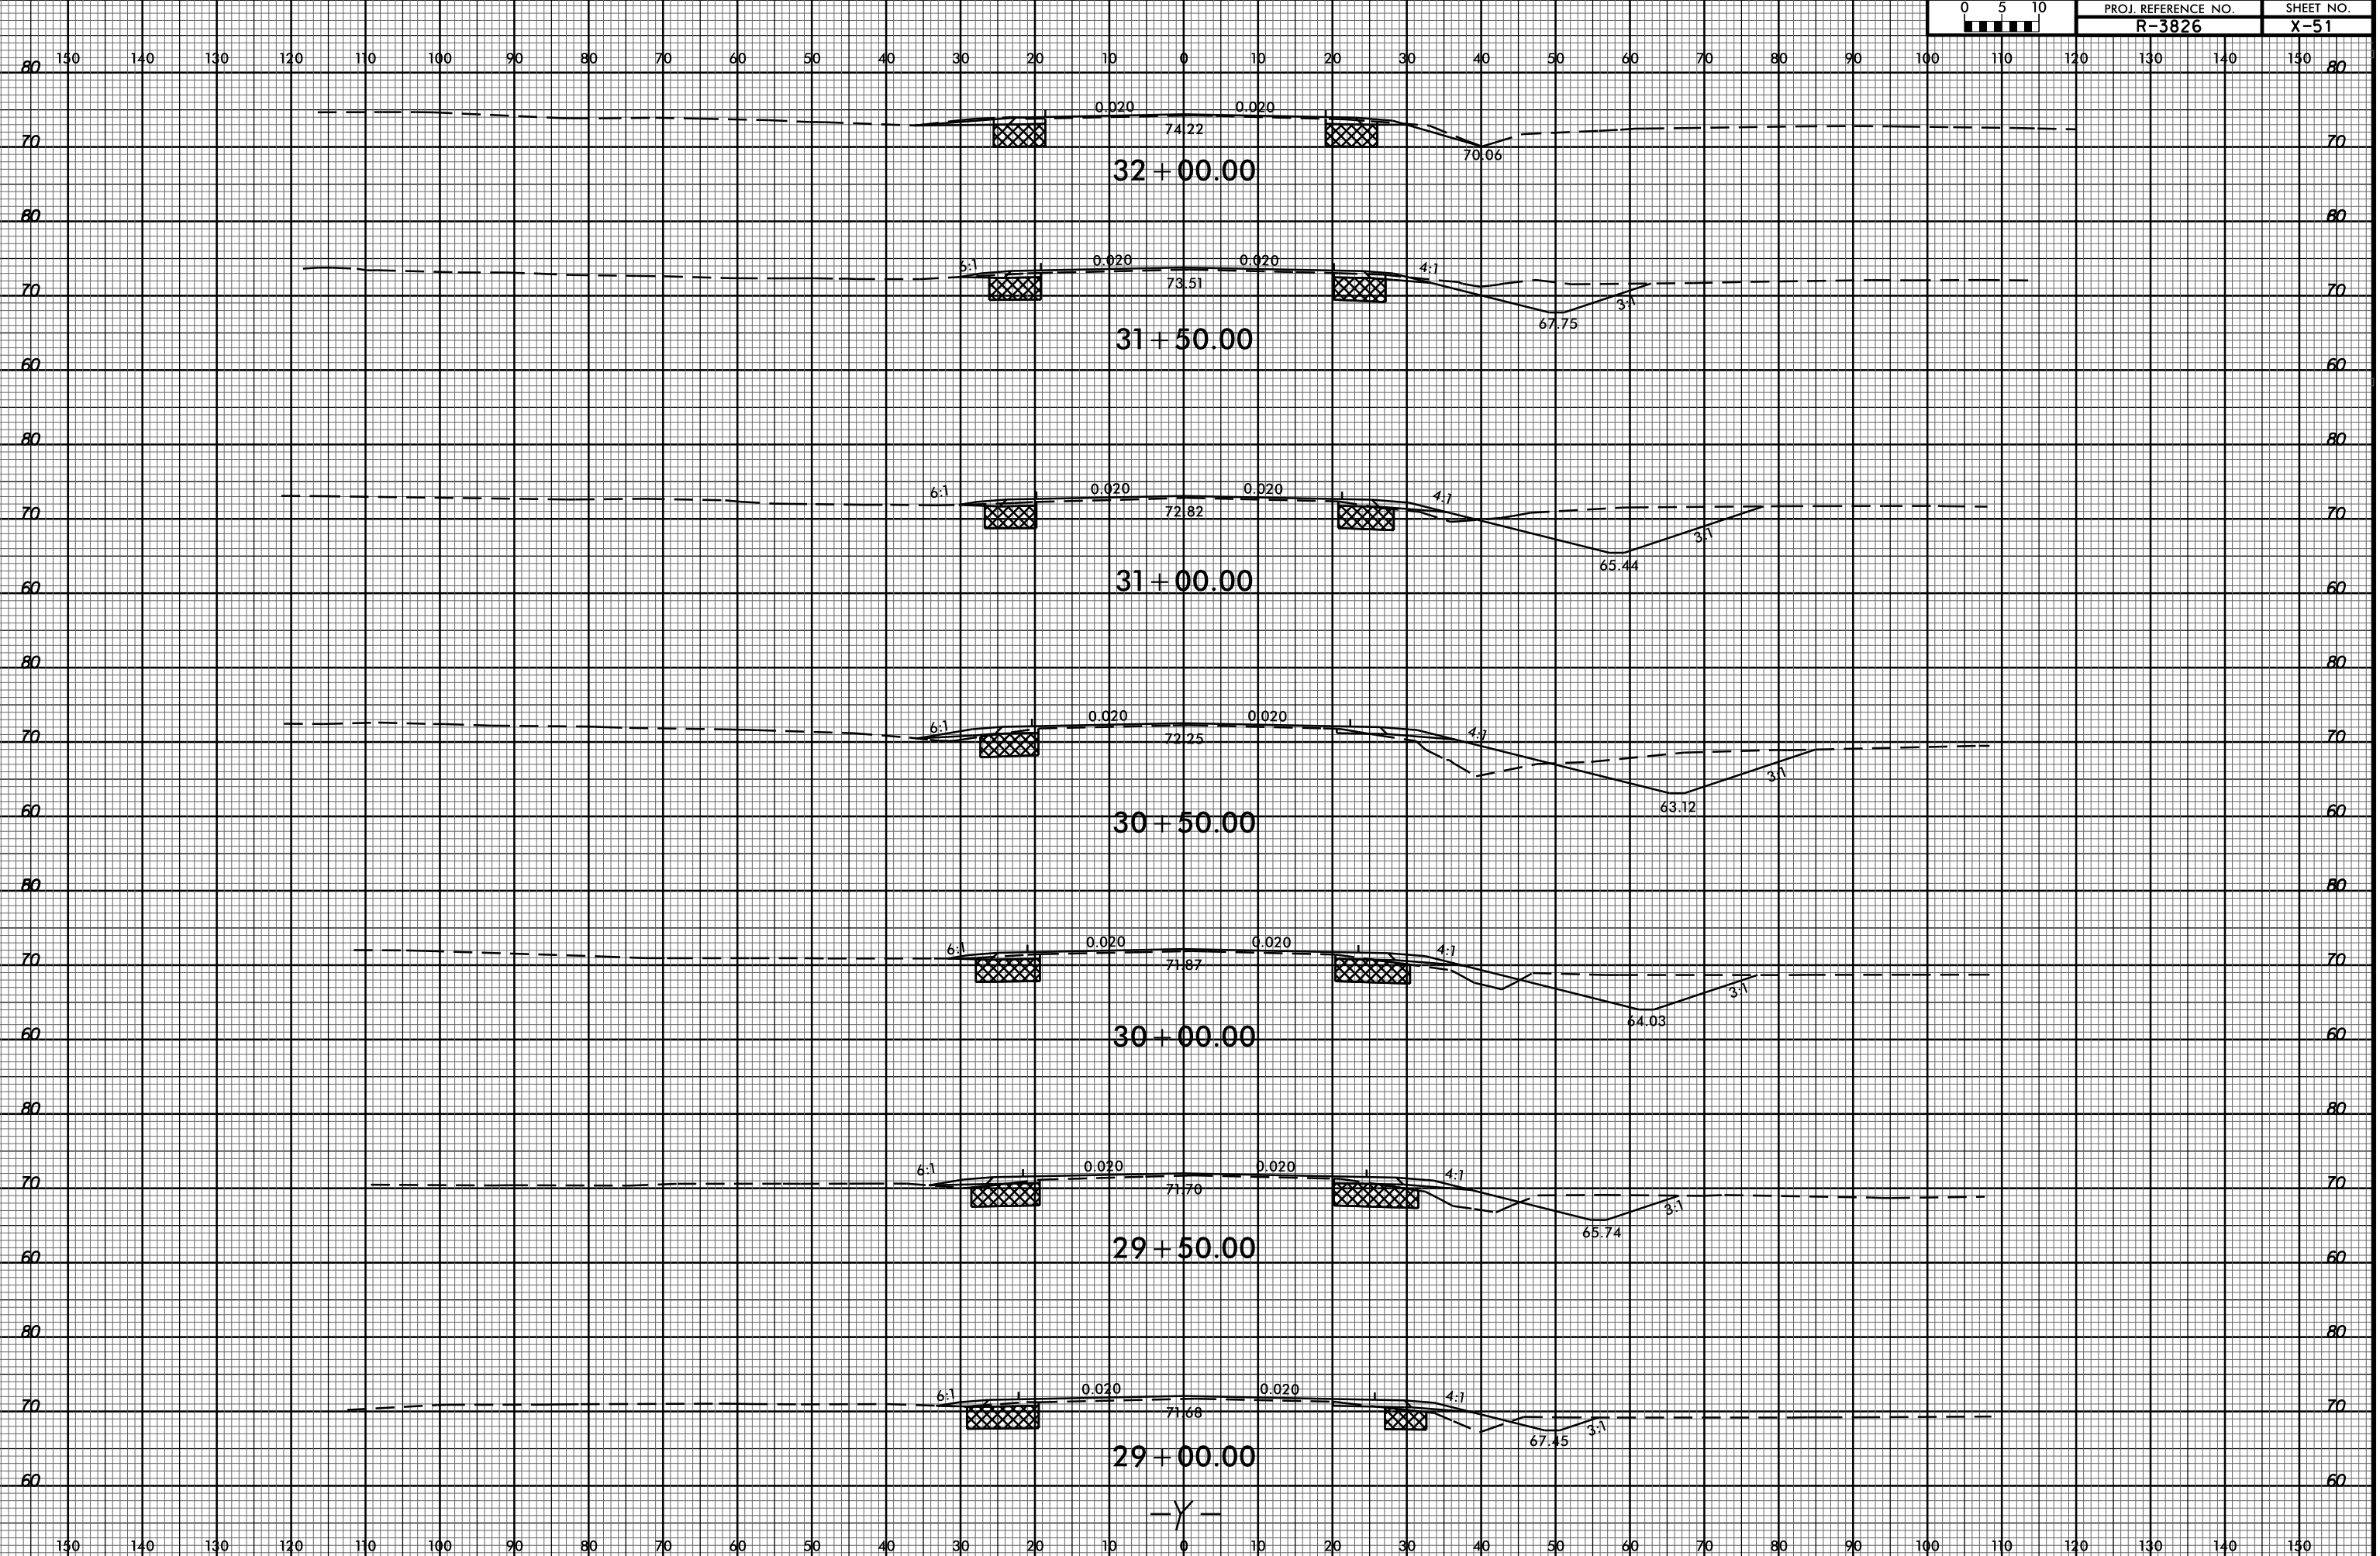

05-OCT-2016 09:07  
R:\Road\XGC\XPL\R3826\_Rdui\_xpl.dgn  
\$\$\$\$\$

32 + 00.00

31 + 50.00

31 + 00.00

30 + 50.00

30 + 00.00

29 + 50.00

29 + 00.00

-Y-

74.22

73.51

72.82

72.25

71.87

71.70

71.68

70.06

67.75

65.44

63.12

64.03

65.74

67.45

0.020

0.020

0.020

0.020

0.020

0.020

0.020

0.020

0.020

0.020

0.020

0.020

0.020

0.020

6:1

4:1

6:1

4:1

6:1

4:1

6:1

4:1

6:1

4:1

6:1

4:1

3:1

3:1

3:1

3:1

3:1

3:1