


6/23/16



PROJ. REFERENCE NO. R-3826 SHEET NO. X-54

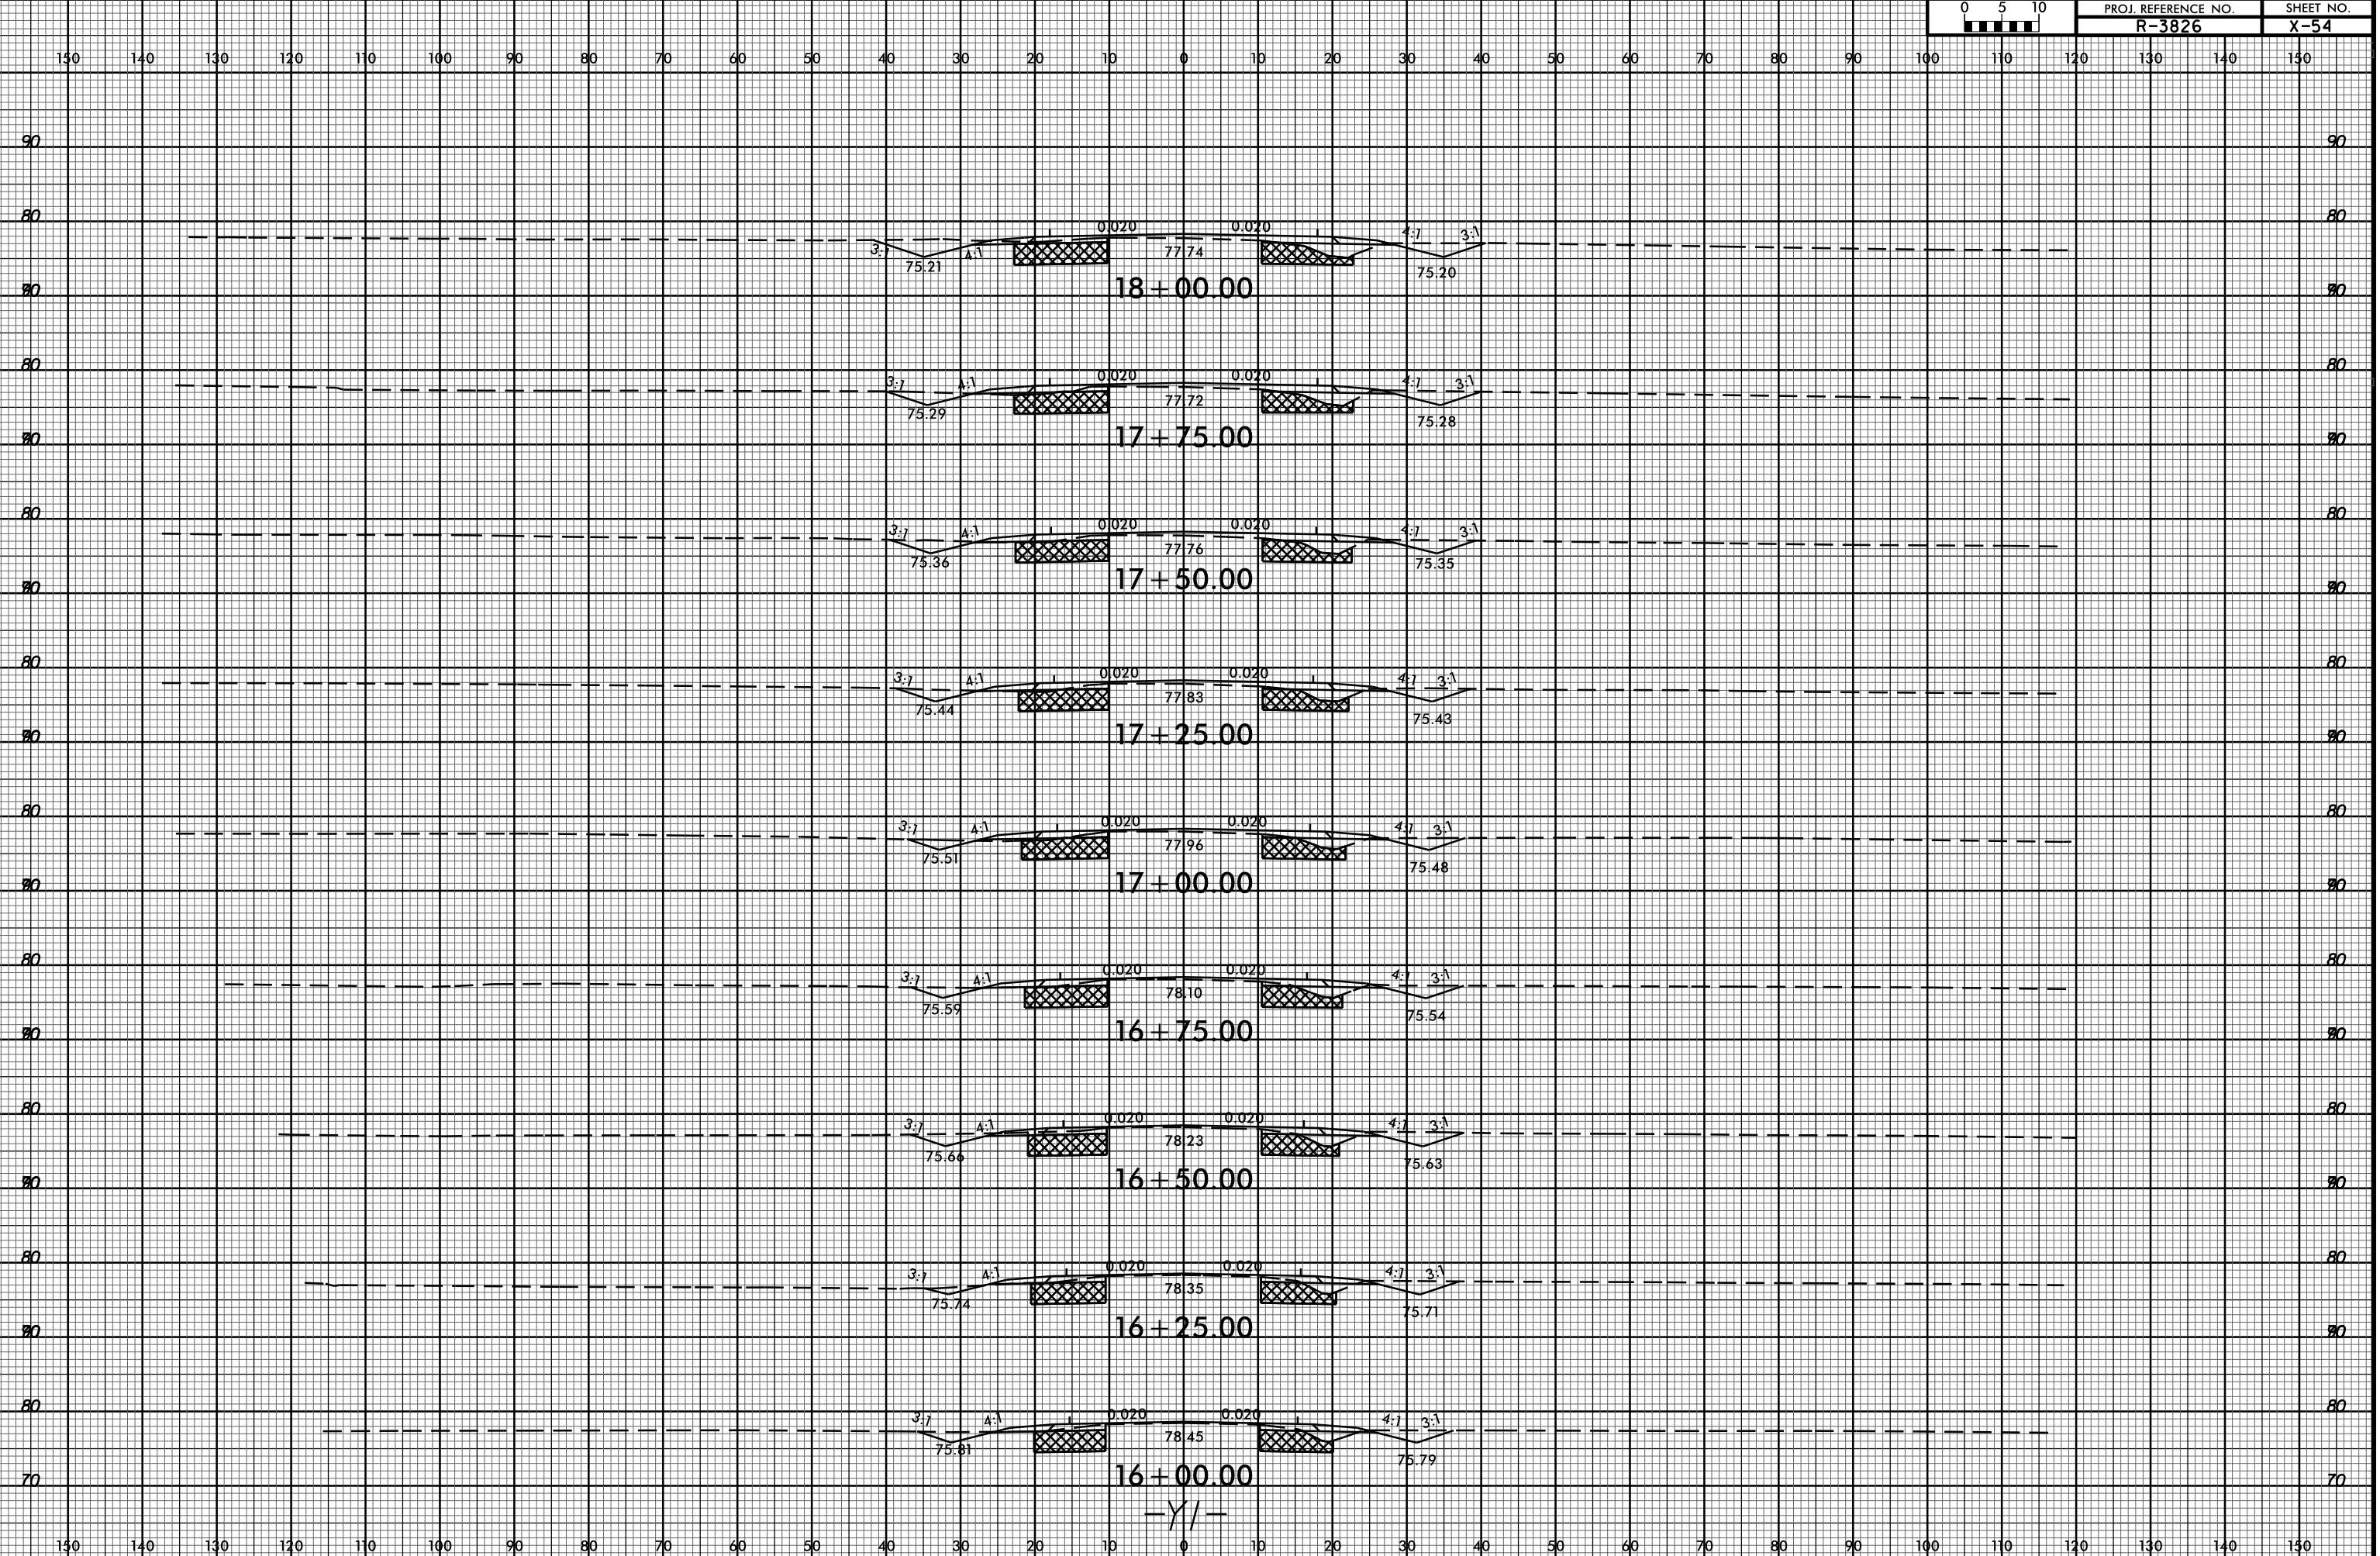

05-OCT-2016 09:45 R:\Road\X\3826\PL\R3826_Rdy_xpl_1.dgn