


6/23/16



PROJ. REFERENCE NO. R-3826 SHEET NO. X-55

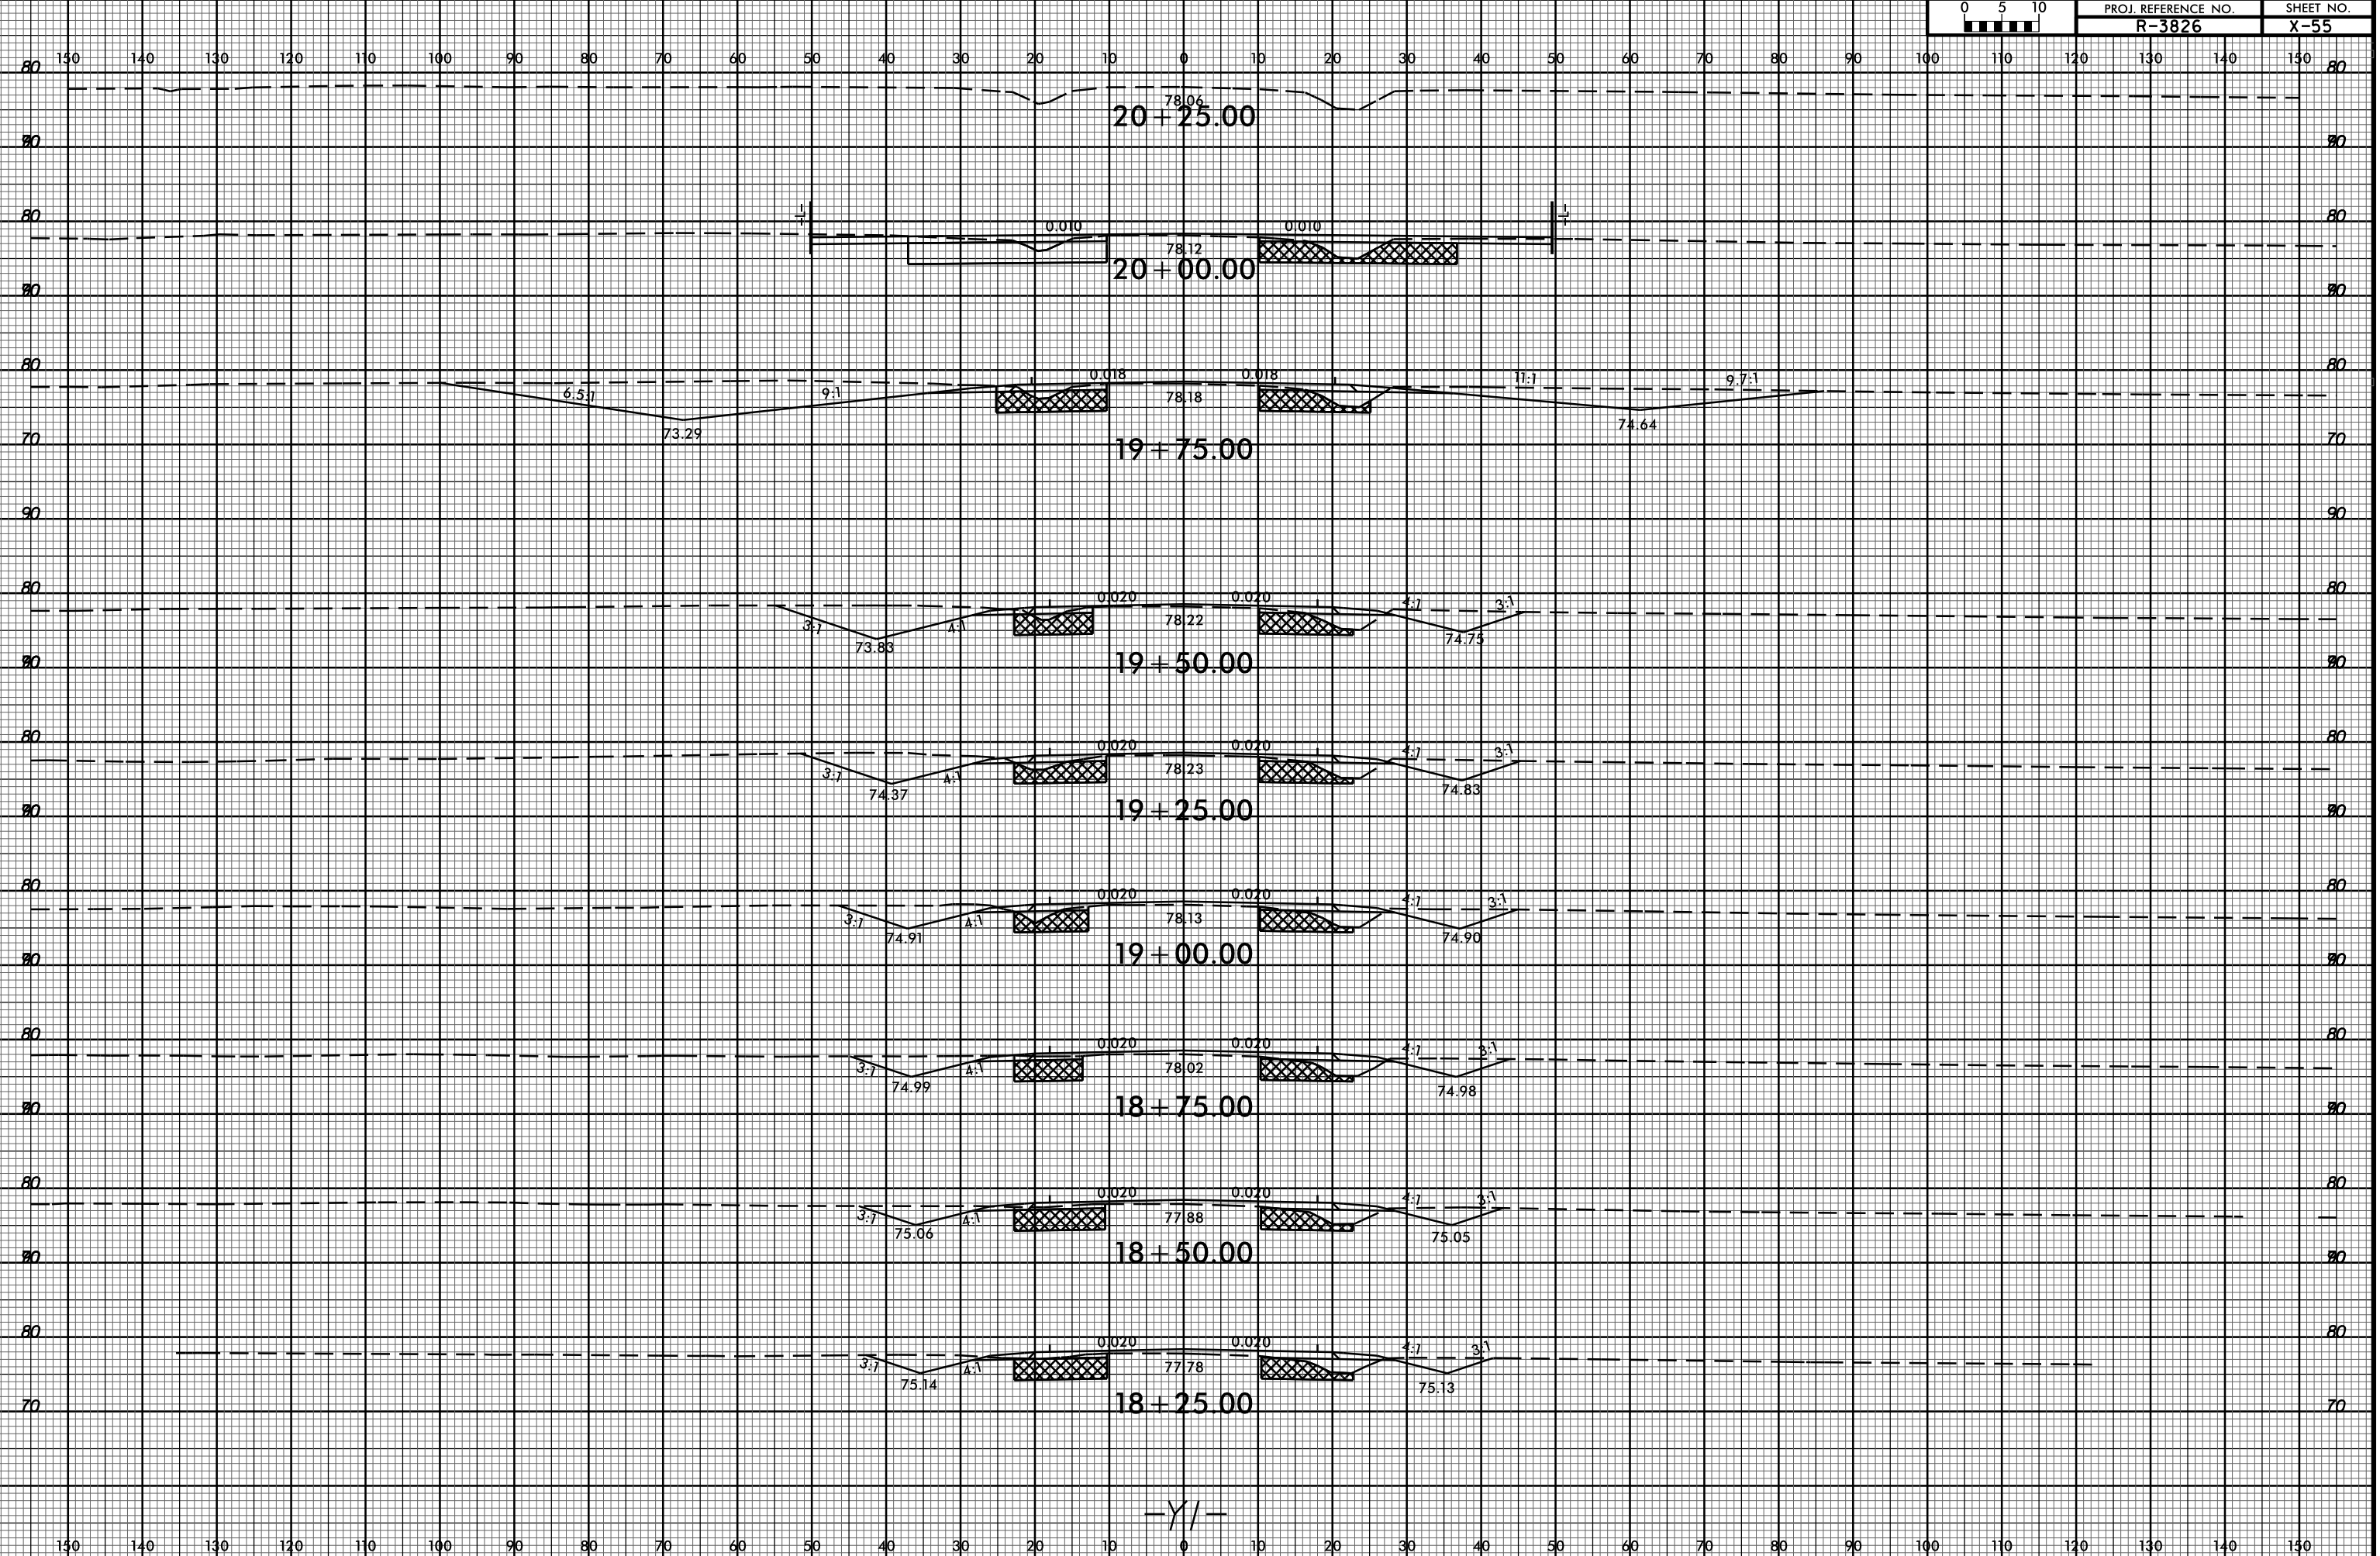

05-OCT-2016 09:45
R:\Road\XCAD\PL\3826_Rdu_1.pl Y1.dgn
\$\$\$\$\$