


6/23/16



PROJ. REFERENCE NO. R-3826 SHEET NO. X-57

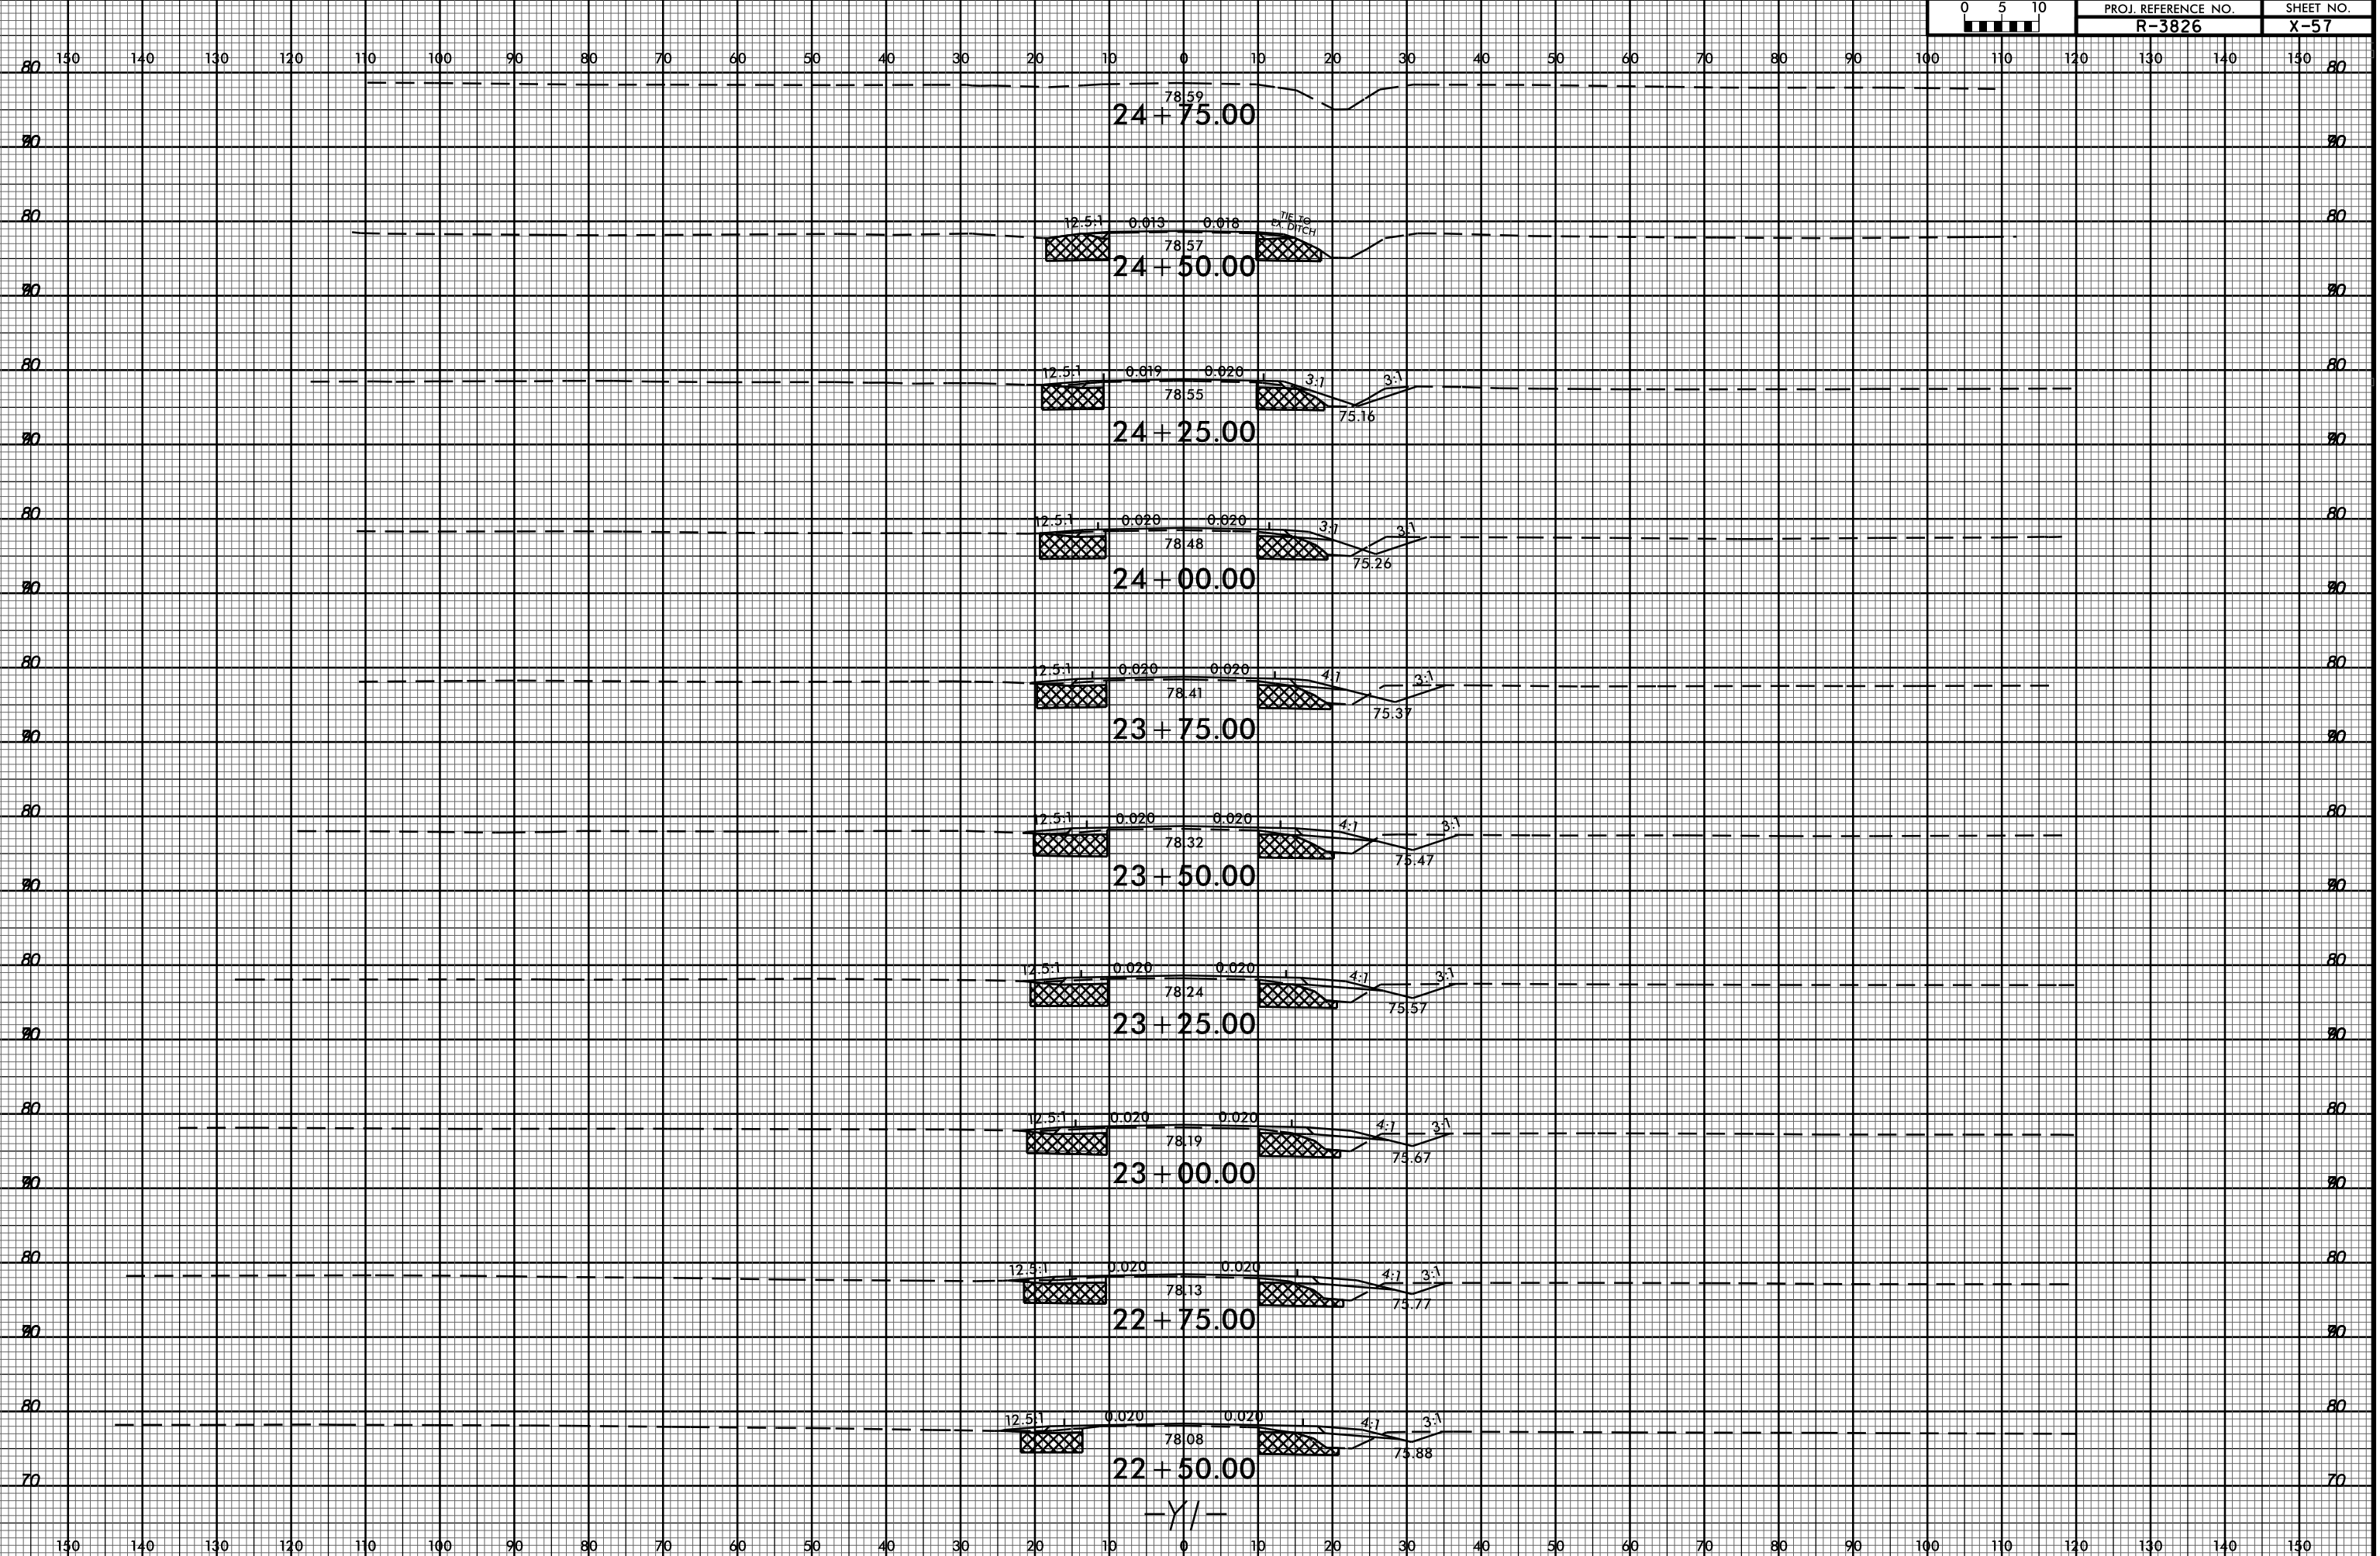

05-OCT-2016 08:45
R:\Road\X\PLAN\3826_Rdy.plt Y1.dgn
\$\$\$\$\$

78.59
24+75.00

12.5:1 0.013 0.018
78.57
24+50.00

12.5:1 0.019 0.020
78.55
24+25.00

12.5:1 0.020 0.020
78.48
24+00.00

2.5:1 0.020 0.020
78.41
23+75.00

2.5:1 0.020 0.020
78.32
23+50.00

2.5:1 0.020 0.020
78.24
23+25.00

12.5:1 0.020 0.020
78.19
23+00.00

12.5:1 0.020 0.020
78.13
22+75.00

12.5:1 0.020 0.020
78.08
22+50.00

-Y/-