


8/17/99



03-NOV-2016 12:01  
C:\Users\jstevens\Documents\Projects\3 Environmental\Task Order 02 - NC 53\Roadway\Proc\NF5023BC-RDY\_PSH\_4.dgn

PROJECT REFERENCE NO. <b>R-5023B</b>	SHEET NO. <b>4</b>
RW SHEET NO.	
ROADWAY DESIGN ENGINEER <b>W. Craig Parker</b> NORTH CAROLINA PROFESSIONAL SEAL 25474	HYDRAULICS ENGINEER <b>James A. Byrd</b> NORTH CAROLINA PROFESSIONAL SEAL 15764
<b>HNTB</b> HNTB NORTH CAROLINA, P.C. 343 E. Six Forks Road, Suite 200 Raleigh, North Carolina 27609 NC License No. C-1554	
<b>DOCUMENT NOT CONSIDERED FINAL UNLESS ALL SIGNATURES COMPLETED</b>	

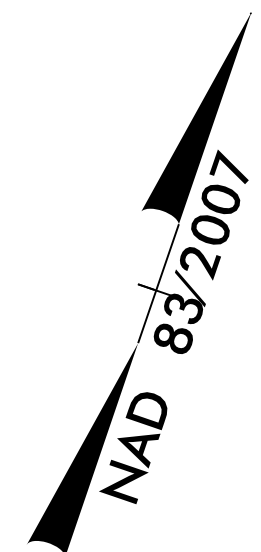


10

15

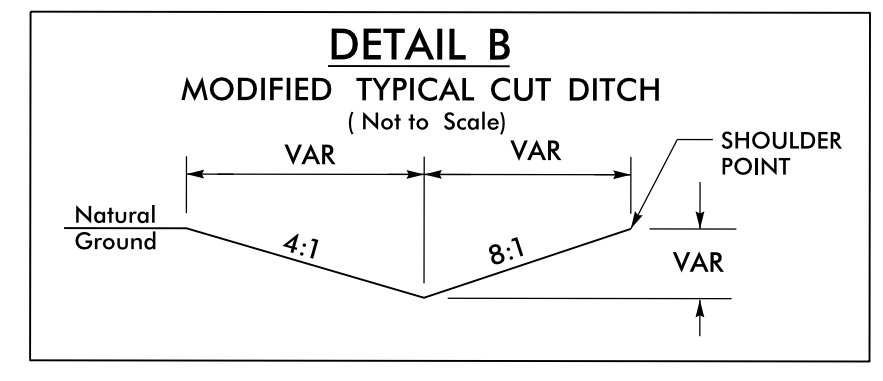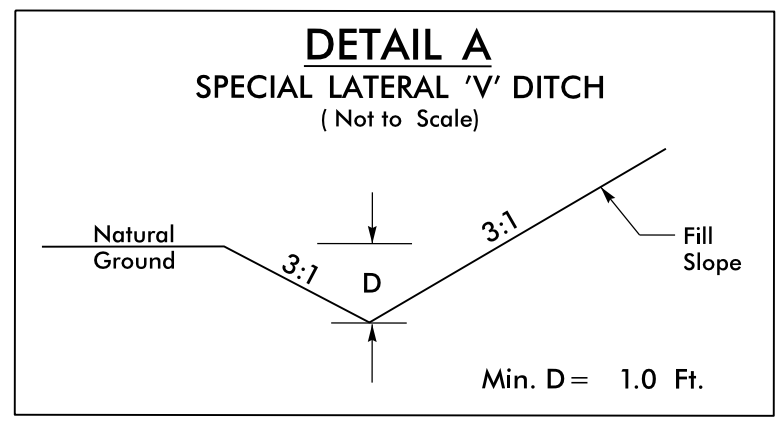

FROM -L- STA. 11+50 TO STA. 13+25 LT  
FROM -L- STA. 14+95 TO STA. 17+00 LT

FROM -L- STA. 13+70 TO STA. 14+50 LT  
FROM -L- STA. 17+45 TO STA. 18+00 LT

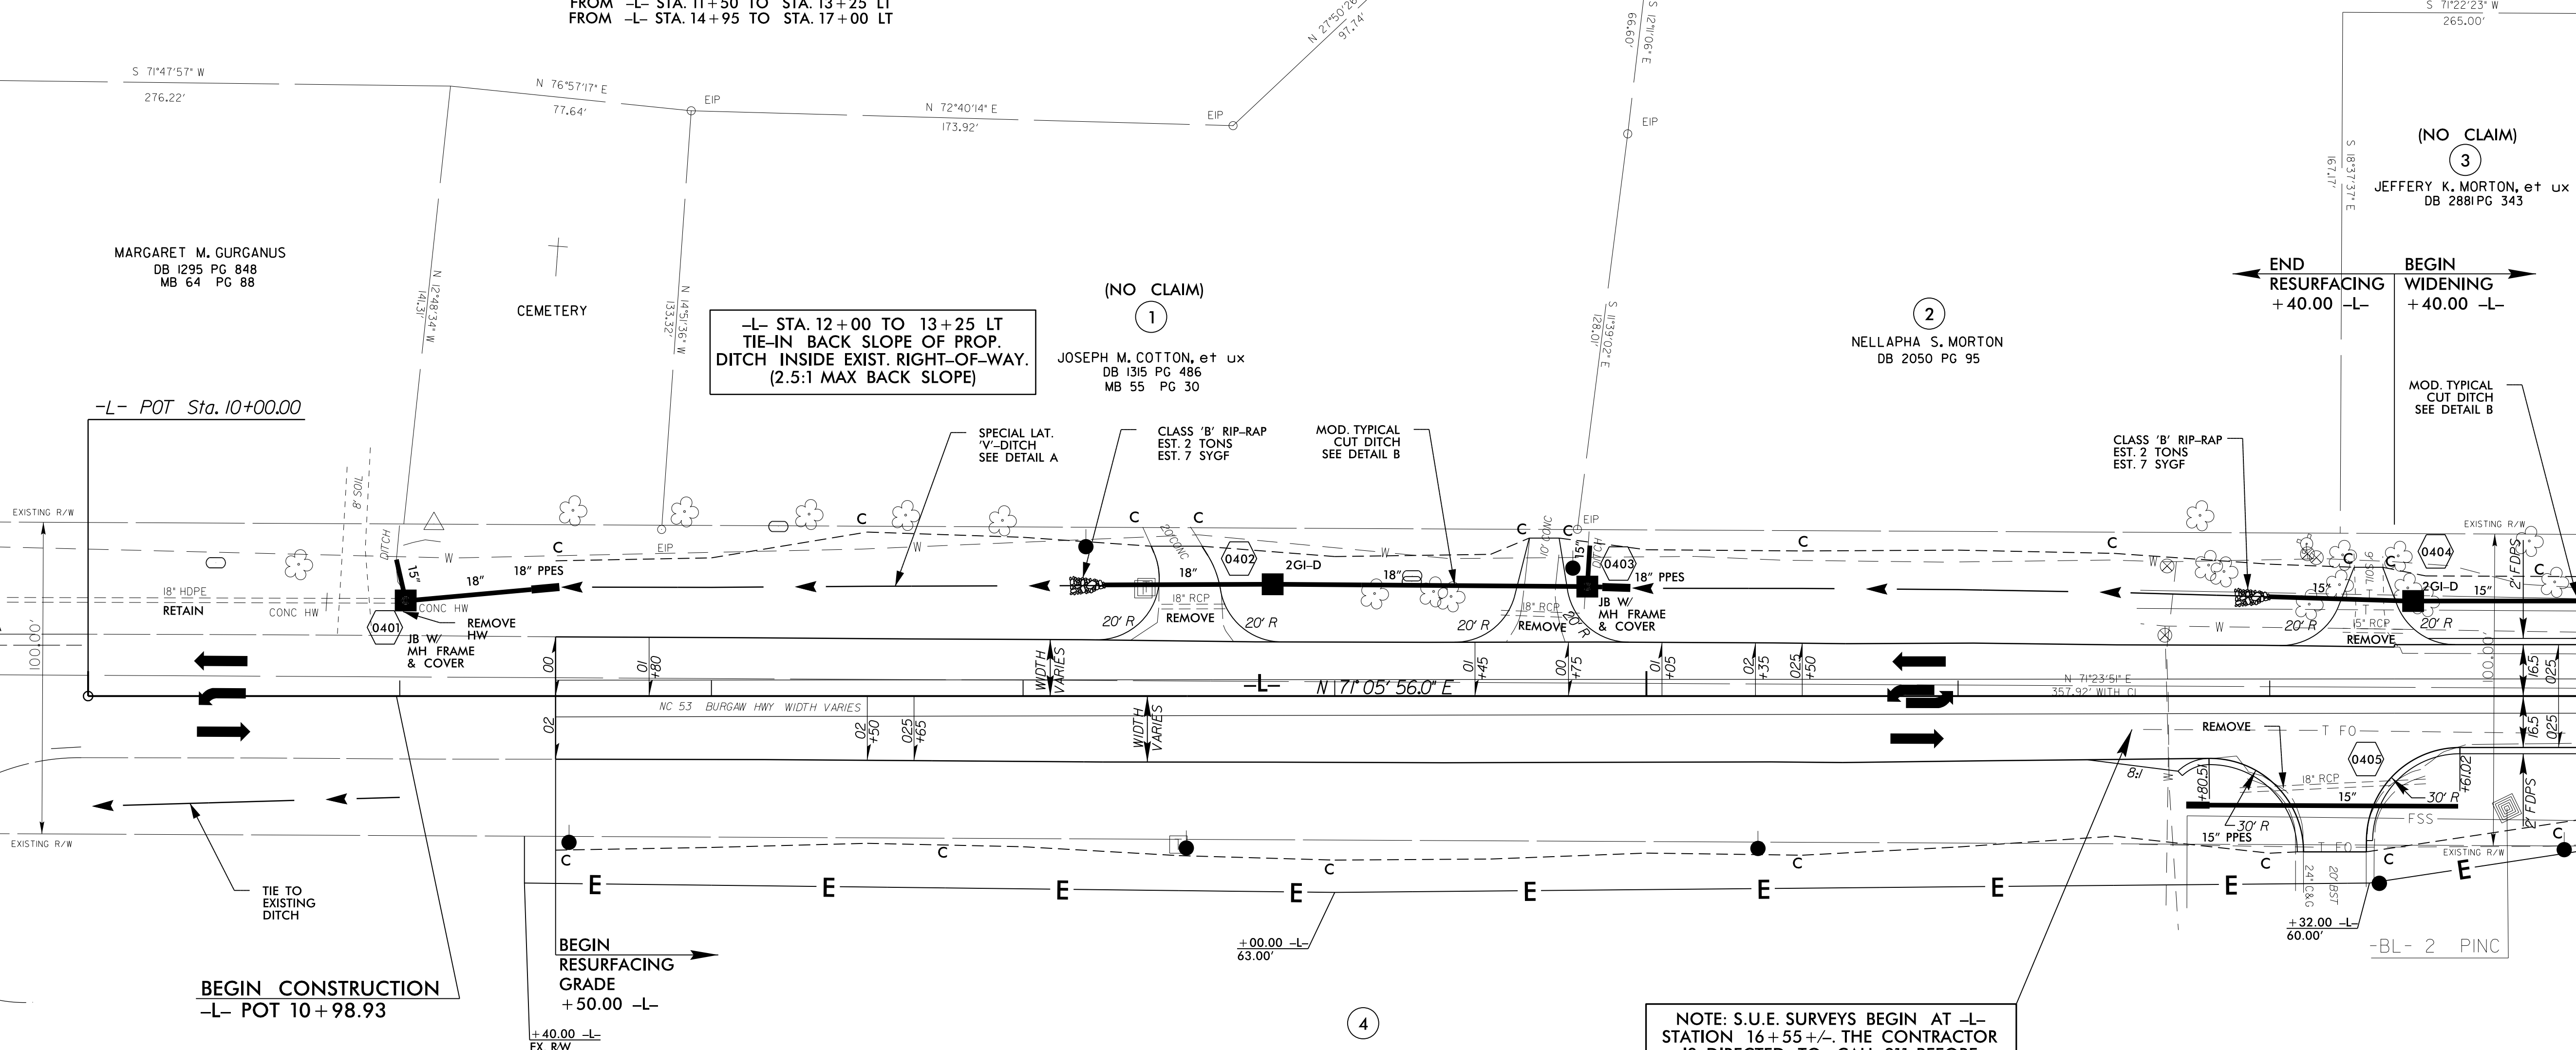

REVISIONS

MATCHLINE PLAN SHEET 5  
-L- STA. 18+00.00

SEE SHEET 18 FOR -L- PROFILE