



5/28/14

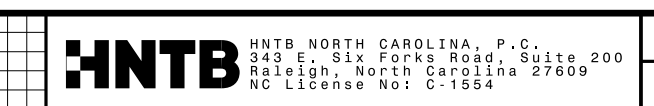

PROJECT REFERENCE NO. R-5023B		SHEET NO. 20
ROADWAY DESIGN ENGINEER NORTH CAROLINA PROFESSIONAL SEAL 25474 W. CRAIG PARKER	HYDRAULICS ENGINEER NORTH CAROLINA PROFESSIONAL SEAL 15764 JAMES A. BYRD	
DOCUMENT NOT CONSIDERED FINAL UNLESS ALL SIGNATURES COMPLETED		

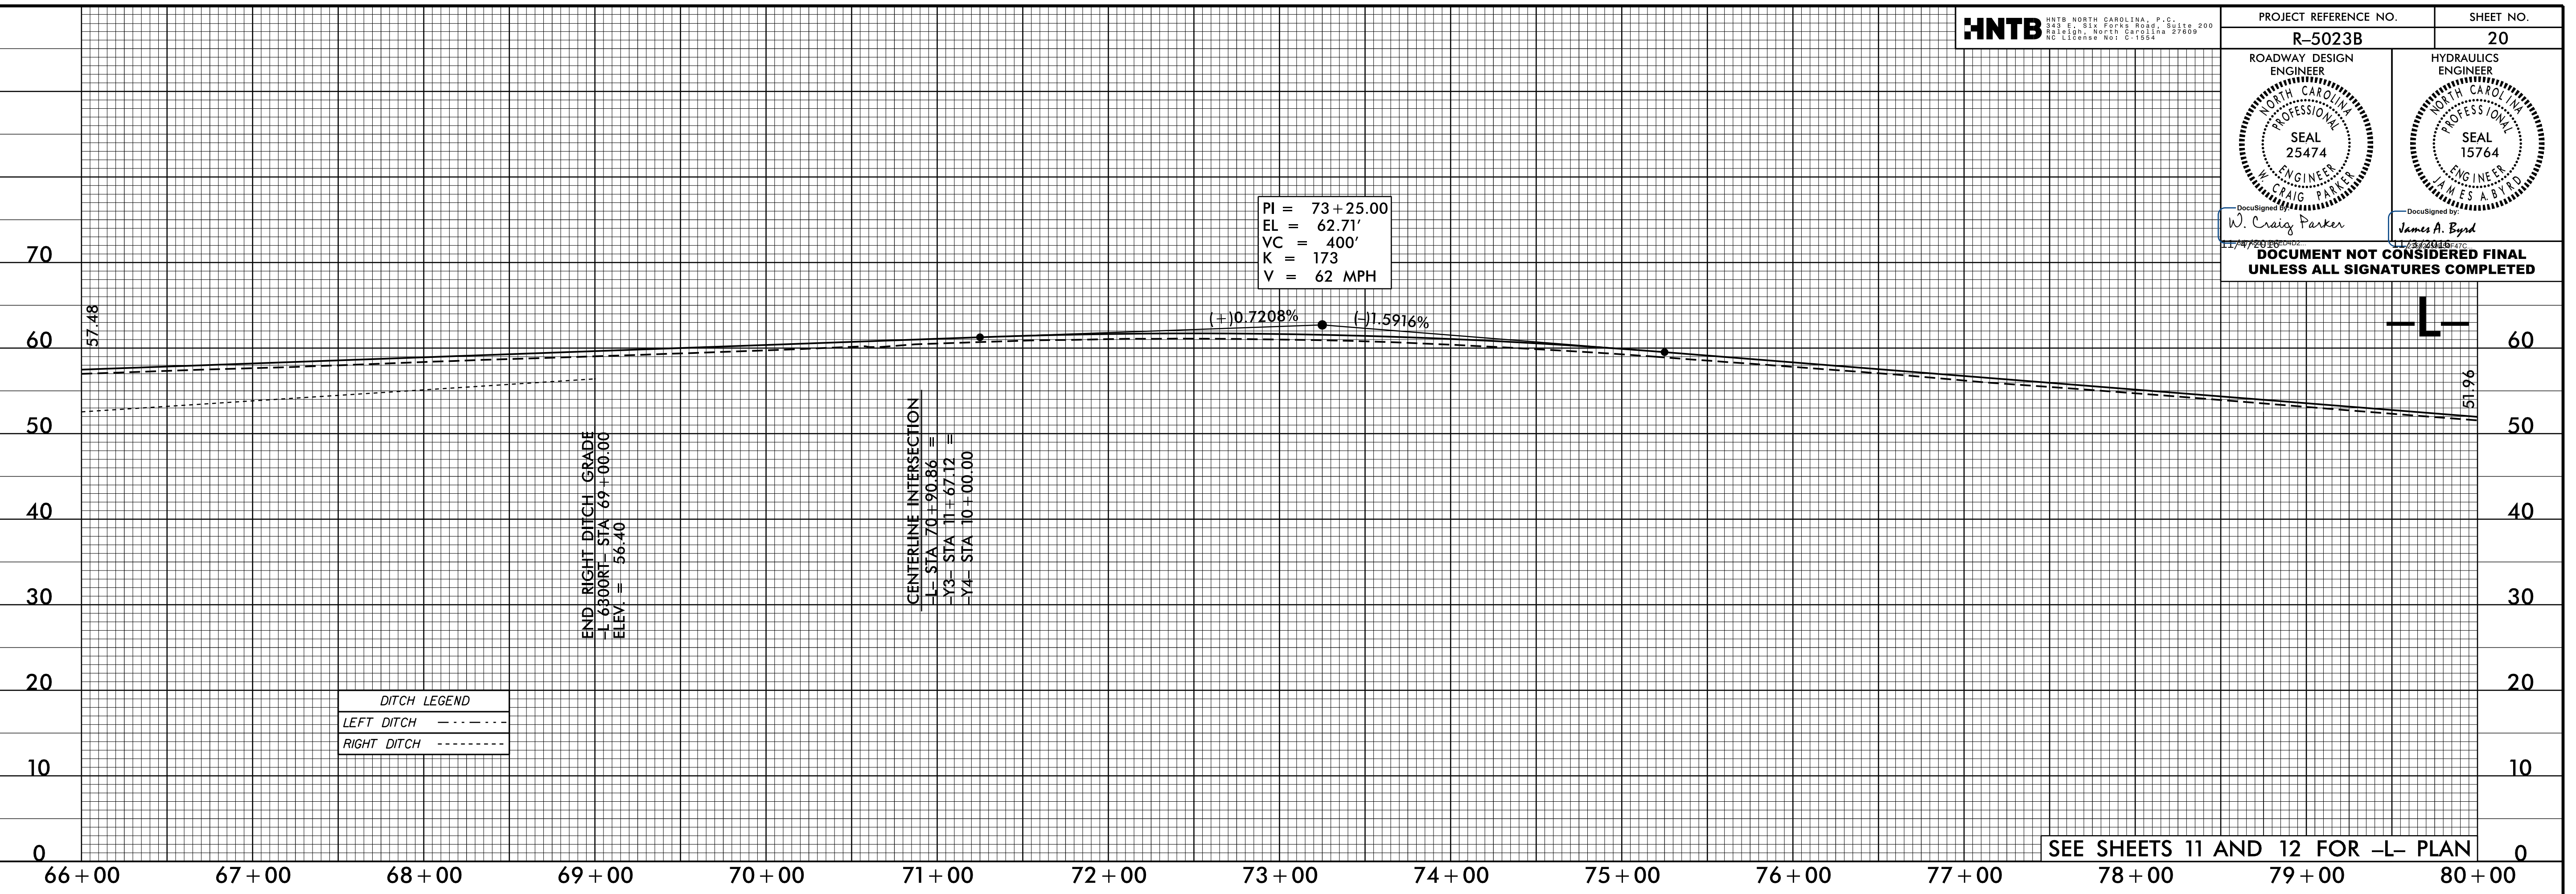

03-NOV-2016 12:03 \\49353 Division 3 Environmental Outsourcing\Task Order 02 - NC 53\Roadway\Proj\RE023BC-RDY_PFL_PSH_20.dgn

