

8/17/99

REVISIONS


<p>SIGN NUMBER: SP-1 BACKG COLOR: Fluorescent Orange TYPE: D COPY COLOR: Black QUANTITY: 4</p> <p>SIGN WIDTH: 5'-0" HEIGHT: 1'-0" TOTAL AREA: 5.0 Sq.Ft.</p> <p>BORDER TYPE: RECESSED RECESS: 0.38" WIDTH: 0.38" RADII: 1.5"</p> <p>NO. Z BARS: N/A MAT'L: 0.125" ALUMINUM LENGTH: N/A</p> <p>NOTES: 1. Legend and border should be direct applied, black, non-reflective sheeting. 2. Background shall be Grade B, fluorescent orange, retroreflective sheeting. 3. To be mounted with Detour signing.</p>	<p>DESIGN BY: TRT CHECKED BY: ADK/CAJ PROJECT ID: R-5023B DIV: 03 DATE: October 2015</p>	<p style="text-align: center;">BORDER R=1.5" TH=0.38" IN=0.38"</p> <p style="text-align: right;">Spacing Factor is 1 unless specified otherwise</p>	
<p>LETTER POSITIONS</p> <table border="1" style="width: 100%; border-collapse: collapse;"> <thead> <tr> <th colspan="14" style="text-align: center;">Letter spacings are to start of next letter</th> <th style="text-align: center;">Series/Size Text Length</th> </tr> </thead> <tbody> <tr> <td style="text-align: center;">5.5</td> <td style="text-align: center;">H</td> <td style="text-align: center;">4.2</td> <td style="text-align: center;">A</td> <td style="text-align: center;">4.2</td> <td style="text-align: center;">W</td> <td style="text-align: center;">5.1</td> <td style="text-align: center;">S</td> <td style="text-align: center;">3.4</td> <td style="text-align: center;">6</td> <td style="text-align: center;">4.4</td> <td style="text-align: center;">4.7</td> <td style="text-align: center;">3.4</td> <td style="text-align: center;">6</td> <td style="text-align: center;">4.4</td> <td style="text-align: center;">3.4</td> <td style="text-align: center;">5.5</td> <td style="text-align: center;">C 2000 49</td> </tr> <tr><td> </td><td> </td><td> </td><td> </td><td> </td><td> </td><td> </td><td> </td><td> </td><td> </td><td> </td><td> </td><td> </td><td> </td><td> </td><td> </td><td> </td><td> </td></tr> <tr><td> </td><td> </td><td> </td><td> </td><td> </td><td> </td><td> </td><td> </td><td> </td><td> </td><td> </td><td> </td><td> </td><td> </td><td> </td><td> </td><td> </td><td> </td></tr> <tr><td> </td><td> </td><td> </td><td> </td><td> </td><td> </td><td> </td><td> </td><td> </td><td> </td><td> </td><td> </td><td> </td><td> </td><td> </td><td> </td><td> </td><td> </td></tr> <tr><td> </td><td> </td><td> </td><td> </td><td> </td><td> </td><td> </td><td> Letter spacings are to start of next letter														Series/Size Text Length	
5.5	H	4.2	A	4.2	W	5.1	S	3.4	6	4.4	4.7	3.4	6	4.4	3.4	5.5	C 2000 49	

7/28/2016 11:05 AM
 L:\R5023BC-tpo_02C_sign_design.dgn
 QA/QC STAGE:
 REVIEW:
 CONCUR:
 REVISE:
 VERIFY:



DOCUMENT NOT CONSIDERED FINAL
UNLESS ALL SIGNATURES COMPLETED

APPROVED:
Andrew D. Klinck
 E3078F84596E44B
 DATE:
 7/28/2016

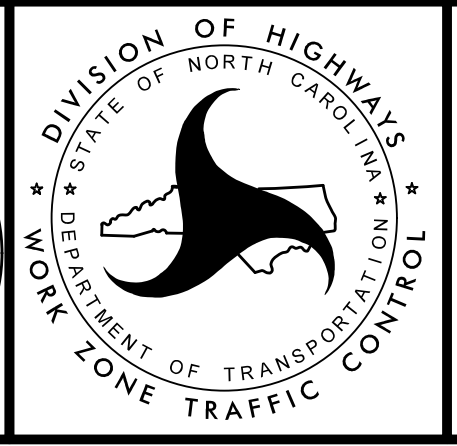

TRANSPORTATION
 MANAGEMENT PLAN

SIGN DESIGN

...R5023BC-tpo_02C sign design.dgn