


BEGIN R-5023B
-L1- STA 14+40+/-
TIE TO EXISTING
PAVEMENT MARKING

END CONSTRUCTION
-L1- STA 28+00+/-
TIE TO EXISTING
PAVEMENT MARKING

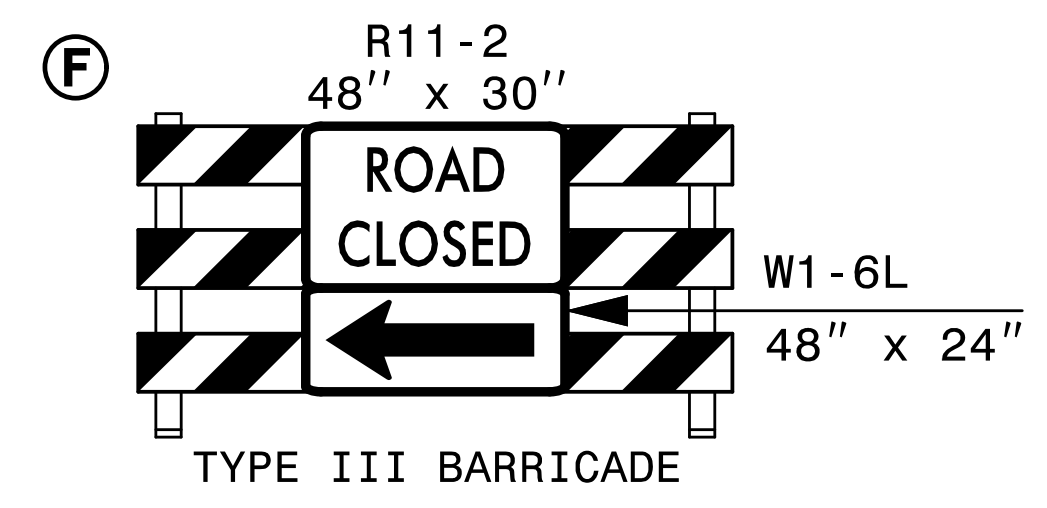

REMOVE CONFLICTING PAVEMENT MARKING.

7/25/2016
 3:53 PM
 S:\TMP\5023BC-tp-TMP-AIP201.dgn
 QA/QC STAGE:
 REVIEW:
 CONCUR:
 REVISE:
 VERIFY:

HNTB HNTB NORTH CAROLINA, P.C.
343 E. Six Forks Road, Suite 200
Raleigh, North Carolina 27609
NC License No: C-1554

DOCUMENT NOT CONSIDERED FINAL
UNLESS ALL SIGNATURES COMPLETED

APPROVED:
Rhonda B. Early
F34CAF5AC6BF48A...
DATE: 7/25/2016

NORTH CAROLINA
PROFESSIONAL
ENGINEER
RHONDA B. EARLY
SEAL
023521

DIVISION OF HIGHWAYS
STATE OF NORTH CAROLINA
DEPARTMENT OF TRANSPORTATION
WORK ZONE TRAFFIC CONTROL

TRANSPORTATION
MANAGEMENT PLAN
AREA 1
PHASE II
DETAIL

... \TMP\5023BC-tp-TMP-AIP201.dgn