

REVISIONS

QA/QC STAGE:	
REVIEW:	
CONCUR:	
REVISE:	
VERIFY:	

7/25/2016
 11:45 AM
 ...\\TMP\R5023BC.tc.TMP_A2P1D3.dgn

8/17/99


HNTB HNTB NORTH CAROLINA, P.C.
 343 E. Six Forks Road, Suite 200
 Raleigh, North Carolina 27609
 NC License No: C-1554

DOCUMENT NOT CONSIDERED FINAL
 UNLESS ALL SIGNATURES COMPLETED

APPROVED:
 Rhonda B. Early
 F34CAF5AC0BF48A

DATE:
 7/25/2016

SEAL
 NORTH CAROLINA
 PROFESSIONAL
 ENGINEER
 RHONDA B. EARLY
 023521

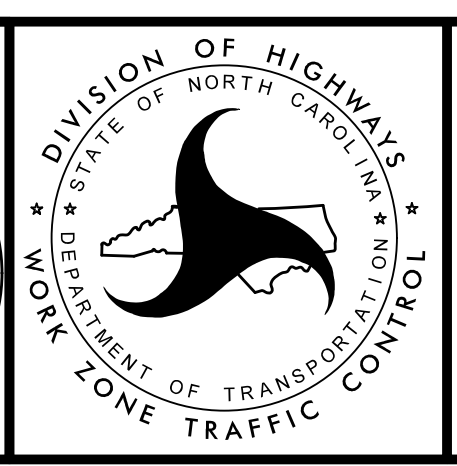

TRANSPORTATION
 MANAGEMENT PLAN
**AREA 2
 PHASE I
 DETAIL**

...\\TMP\R5023BC.tc.TMP_A2P1D3.dgn