


PROJECT REFERENCE NO. R-5023B	SHEET NO. PMP-1
APPROVED: <i>Rhonda B. Early</i> <small>DocuSigned by: Rhonda B. Early F34CAF5AC8BF4BA.</small>	
DATE: 9/29/2016	
SEAL 	
DOCUMENT NOT CONSIDERED FINAL UNLESS ALL SIGNATURES COMPLETED	

**STATE OF NORTH CAROLINA
DEPARTMENT OF TRANSPORTATION**

**PAVEMENT MARKING PLAN
ON SLOW COUNTY**

**LOCATION: IMPROVEMENTS ALONG NC 53 FROM WEST OF SR 1109
(HOLLY SHELTER RD) TO WEST OF BRIDGE OVER
SOUTHWEST CREEK AND WEST OF SR 1214 (FOY -
LOCKAMY RD) TO EAST OF SR 1116 (ON SLOW PINES RD)**

T.I.P.: R-5023B

CONTRACT: DC00146

INDEX

<u>SHEET NO.</u>	<u>DESCRIPTION</u>
PMP-1	PAVEMENT MARKING PLAN TITLE, LIST OF STANDARD DRAWINGS, GENERAL NOTES AND INDEX OF SHEETS
PMP-1A	FINAL PAVEMENT MARKING SCHEDULE AND LEGEND
PMP-2 THRU PMP-8	PAVEMENT MARKING DETAILS
PMP-9	PAVEMENT MARKER DETAIL FOR CONCRETE ISLANDS

GENERAL NOTES

- THE FOLLOWING GENERAL NOTES APPLY AT ALL TIMES FOR THE DURATION OF THE CONSTRUCTION PROJECT, EXCEPT WHEN OTHERWISE NOTED IN THE PLAN, OR DIRECTED BY THE ENGINEER.
- A) INSTALL PAVEMENT MARKINGS AND PAVEMENT MARKERS ON THE FINAL SURFACE AS FOLLOWS:

<u>ROAD NAME</u>	<u>MARKING</u>	<u>MARKER</u>
ALL ROADS	THERMOPLASTIC	SNOWPLOWABLE
 - B) TIE PROPOSED PAVEMENT MARKING LINES TO EXISTING PAVEMENT MARKING LINES.
 - C) REMOVE/REPLACE ANY CONFLICTING/DAMAGED PAVEMENT MARKINGS AND MARKERS.
 - D) PASSING ZONES WILL BE DETERMINED IN THE FIELD AND MUST BE APPROVED BY THE ENGINEER.
 - E) STOP BAR LOCATION AT NON-SIGNALIZED INTERSECTIONS MAY BE ADJUSTED AS DIRECTED BY THE ENGINEER.
 - F) USE PAVEMENT MARKER DETAIL FOR CONCRETE ISLANDS AS SHOWN ON PMP-9.


ROADWAY STANDARD DRAWING

THE FOLLOWING ROADWAY STANDARDS AS APPEAR IN "ROADWAY STANDARD DRAWINGS" - PROJECT SERVICES UNIT - N.C. DEPARTMENT OF TRANSPORTATION - RALEIGH, N.C., DATED JANUARY 2012 ARE APPLICABLE TO THIS PROJECT AND BY REFERENCE HEREBY ARE CONSIDERED A PART OF THESE PLANS:

<u>STD. NO.</u>	<u>TITLE</u>
1205.01	PAVEMENT MARKINGS - LINE TYPES AND OFFSETS
1205.02	PAVEMENT MARKINGS - TWO-LANE AND MULTILANE ROADWAYS
1205.04	PAVEMENT MARKINGS - INTERSECTIONS
1205.05	PAVEMENT MARKINGS - TURN LANES
1205.08	PAVEMENT MARKINGS - SYMBOLS AND WORD MESSAGES
1205.09	PAVEMENT MARKINGS - PAINTED ISLANDS
1250.01	RAISED PAVEMENT MARKERS - INSTALLATION SPACING
1251.01	RAISED PAVEMENT MARKERS - PERMANENT & TEMPORARY
1253.01	RAISED PAVEMENT MARKERS - SNOWPLOWABLE
1261.01	GUARDRAIL AND BARRIER DELINEATORS - INSTALLATION SPACING
1261.02	GUARDRAIL AND BARRIER DELINEATORS - TYPES AND MOUNTING
1262.01	GUARDRAIL END DELINEATION

PLAN REVIEWED BY: N.C.D.O.T. SIGNING AND DELINEATION UNIT

A. I. Alqudwah, PE SIGNING & DELINEATION REGIONAL ENGINEER
B. Nowlin SIGNING & DELINEATION PROJECT DESIGN ENGINEER/TECHNICIAN

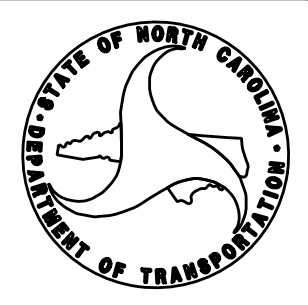

PLAN PREPARED BY: HNTB NORTH CAROLINA, P.C.

R. B. Early, PE PROJECT ENGINEER
J. Phillips PROJECT DESIGNER