

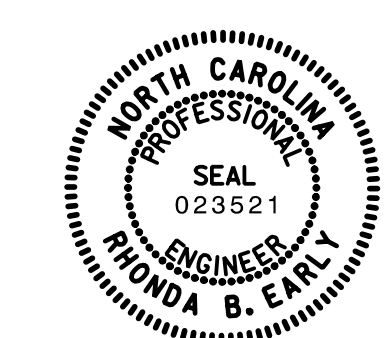


TIP NO. R-5023B	SHEET NO. PMP-4
APPROVED: <i>Rhonda B. Early</i> <small>DocuSigned by: Rhonda B. Early F34CAF5AC6BF48A...</small>	
DATE: 9/29/2016	
SEAL	
	
DOCUMENT NOT CONSIDERED FINAL UNLESS ALL SIGNATURES COMPLETED	

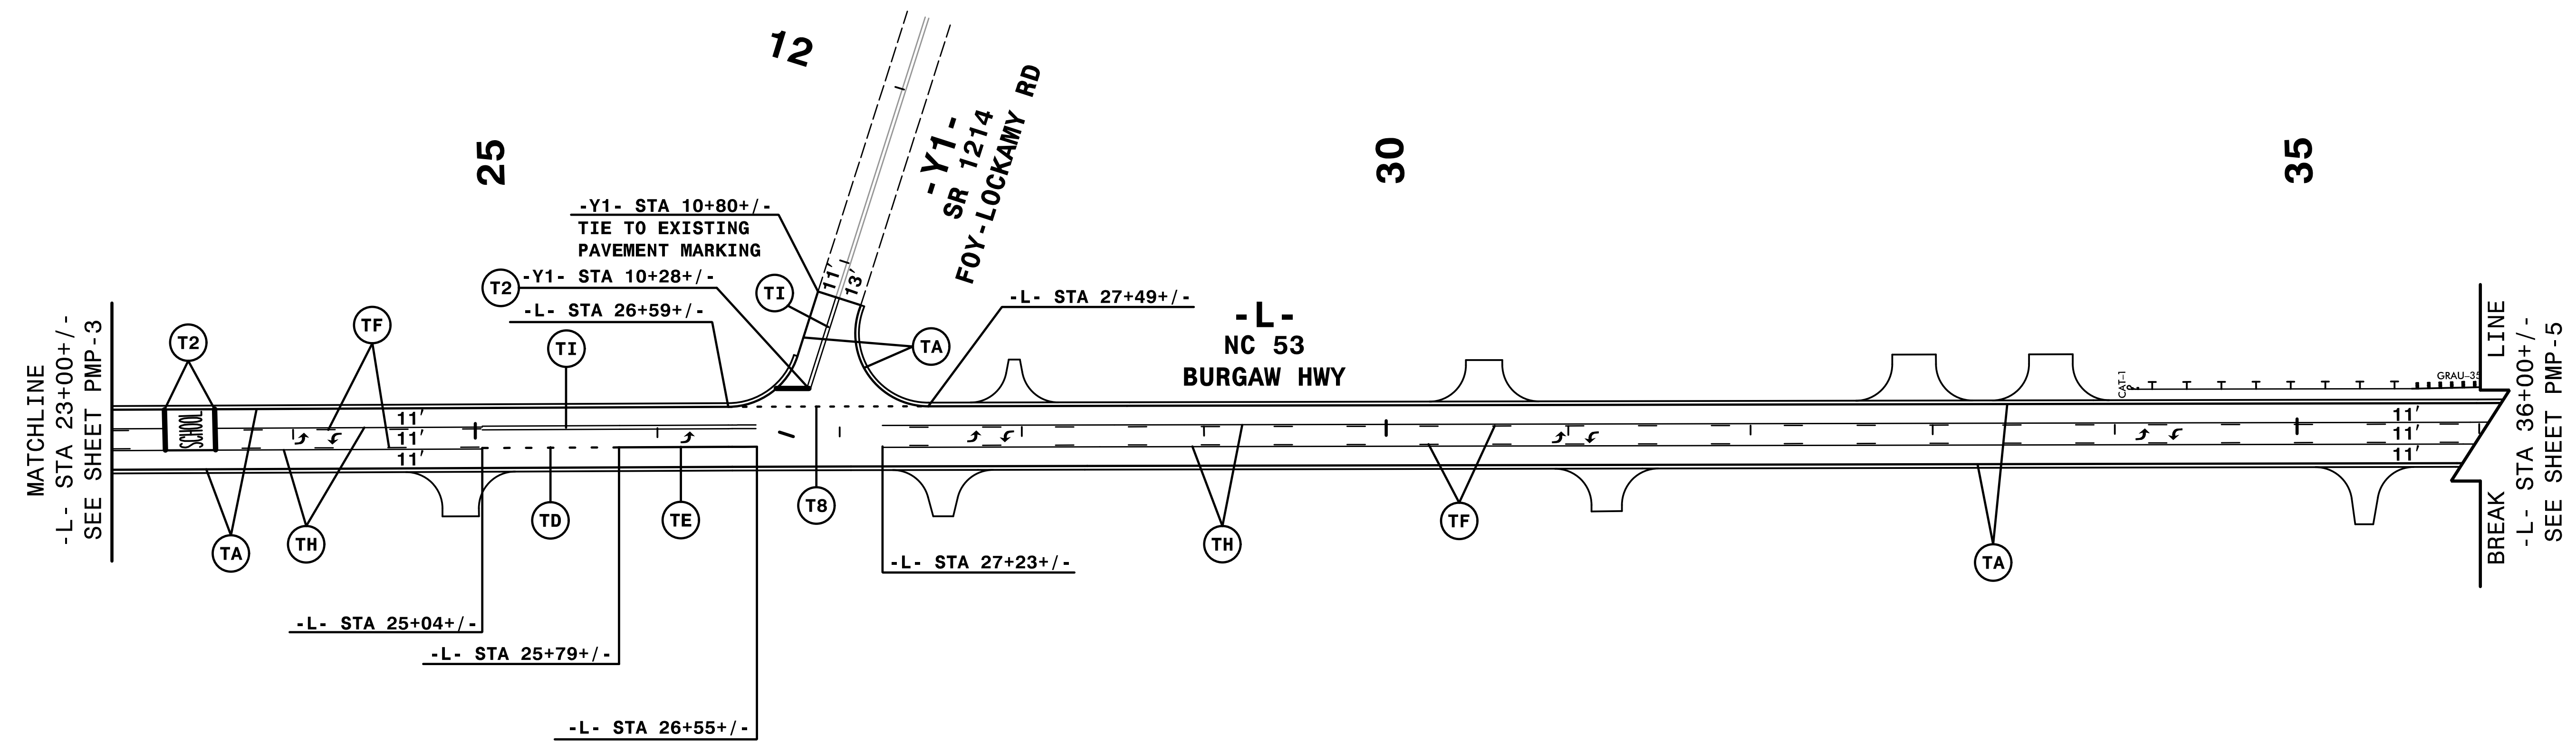

44745 PM  
 10/07 PMP\R5023B\_pmp\_pmp04.dgn  
 HNTB

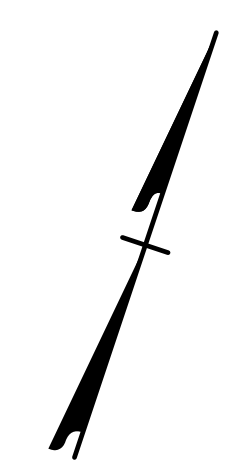

**PAVEMENT MARKING DETAIL**