
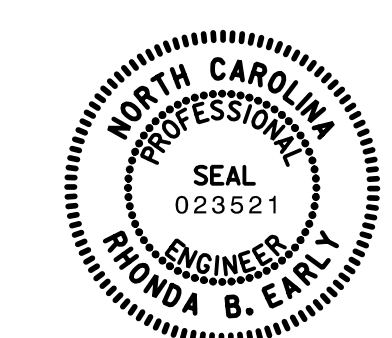


TIP NO. R-5023B	SHEET NO. PMP-5
APPROVED: <i>Rhonda B. Early</i> F34CAF5AC6BF48A...	
DATE: 9/29/2016	
SEAL	
	
DOCUMENT NOT CONSIDERED FINAL UNLESS ALL SIGNATURES COMPLETED	

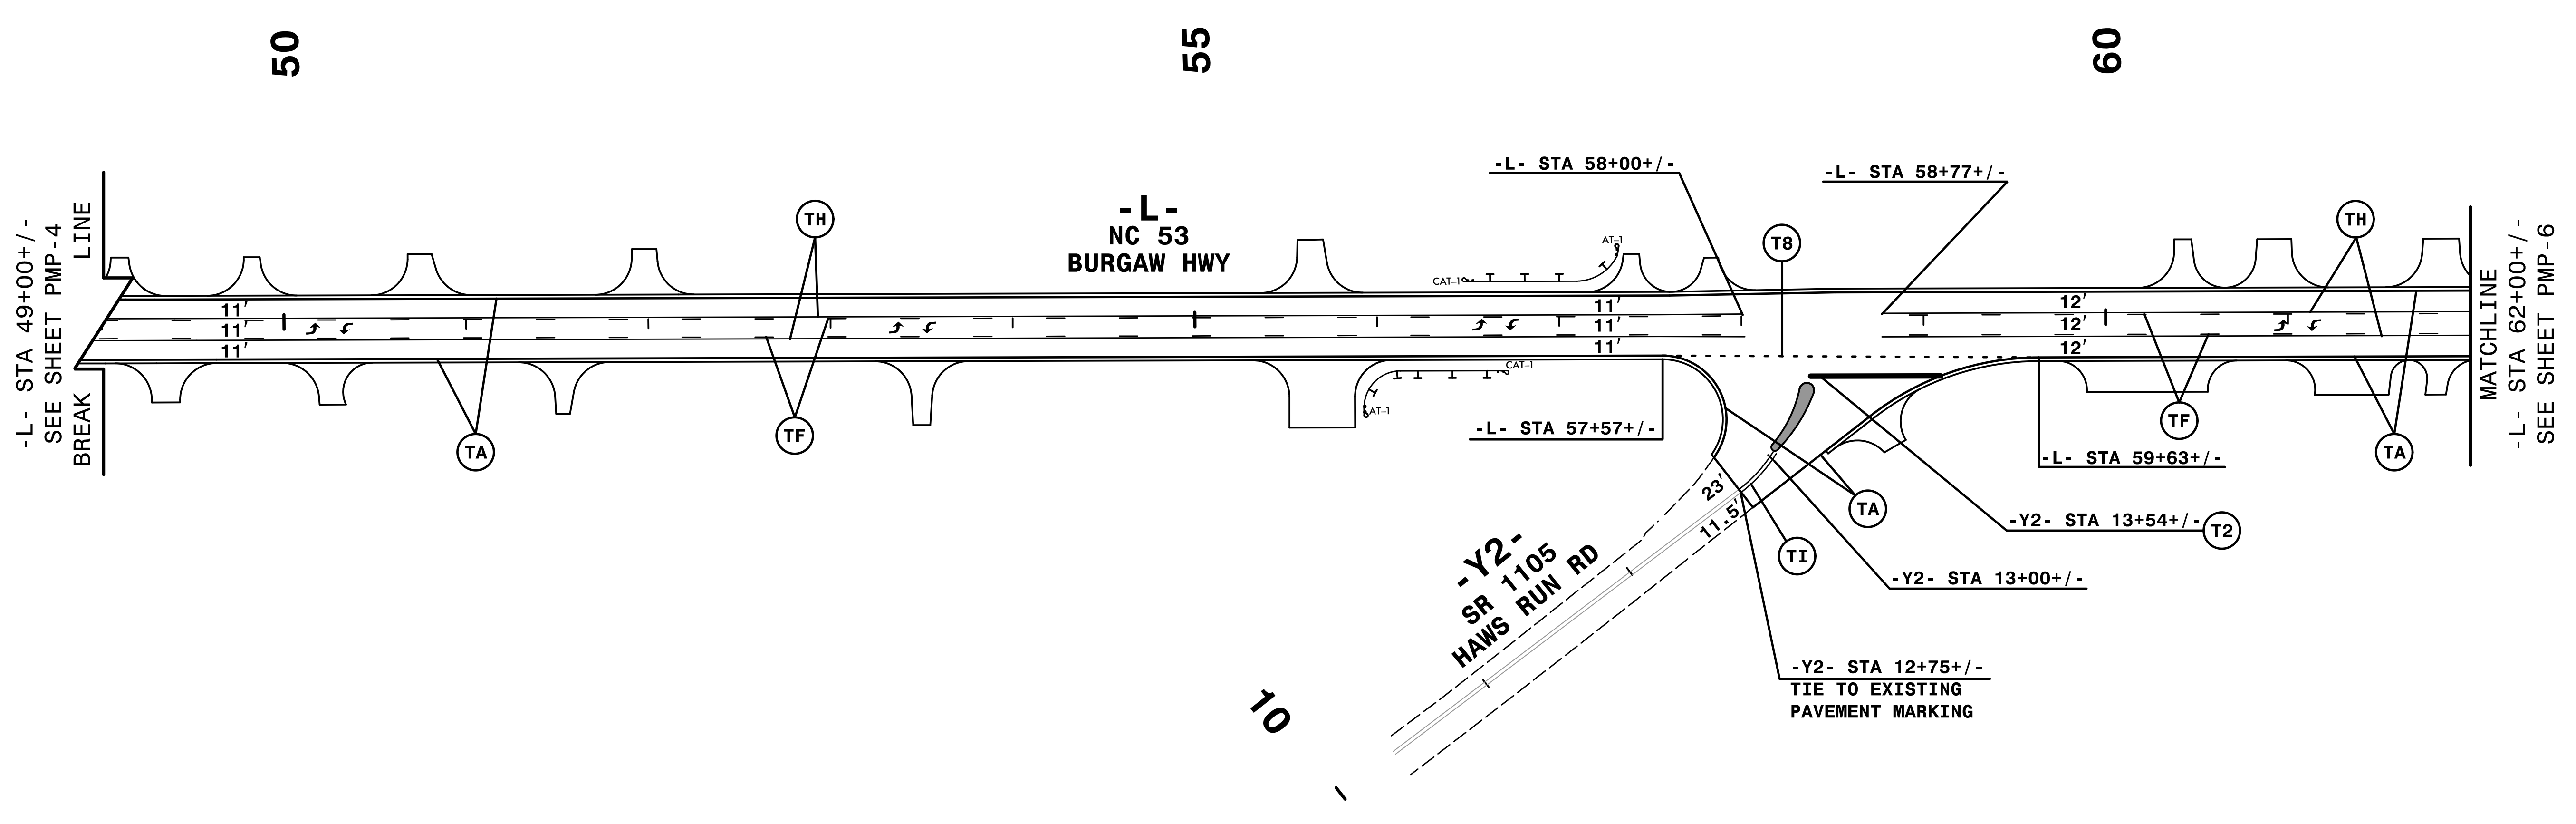

REFER TO PMP-9 FOR PLACEMENT OF PAVEMENT MARKERS FOR CONCRETE ISLANDS.

**HNTB** HNTB NORTH CAROLINA, P.C.  
343 E. SIX FORKS ROAD, SUITE 200  
RALEIGH, NORTH CAROLINA 27609  
NC LICENSE NO: C-1554

# PAVEMENT MARKING DETAIL

4:17:48 PM  
C:\057 PMP\R5023B\_pmp\_pmp05.dgn  
HNTB