
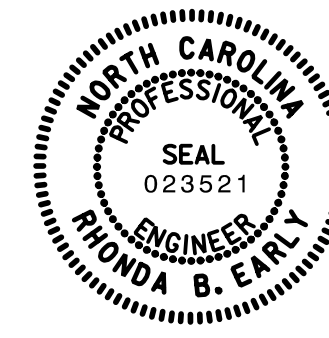
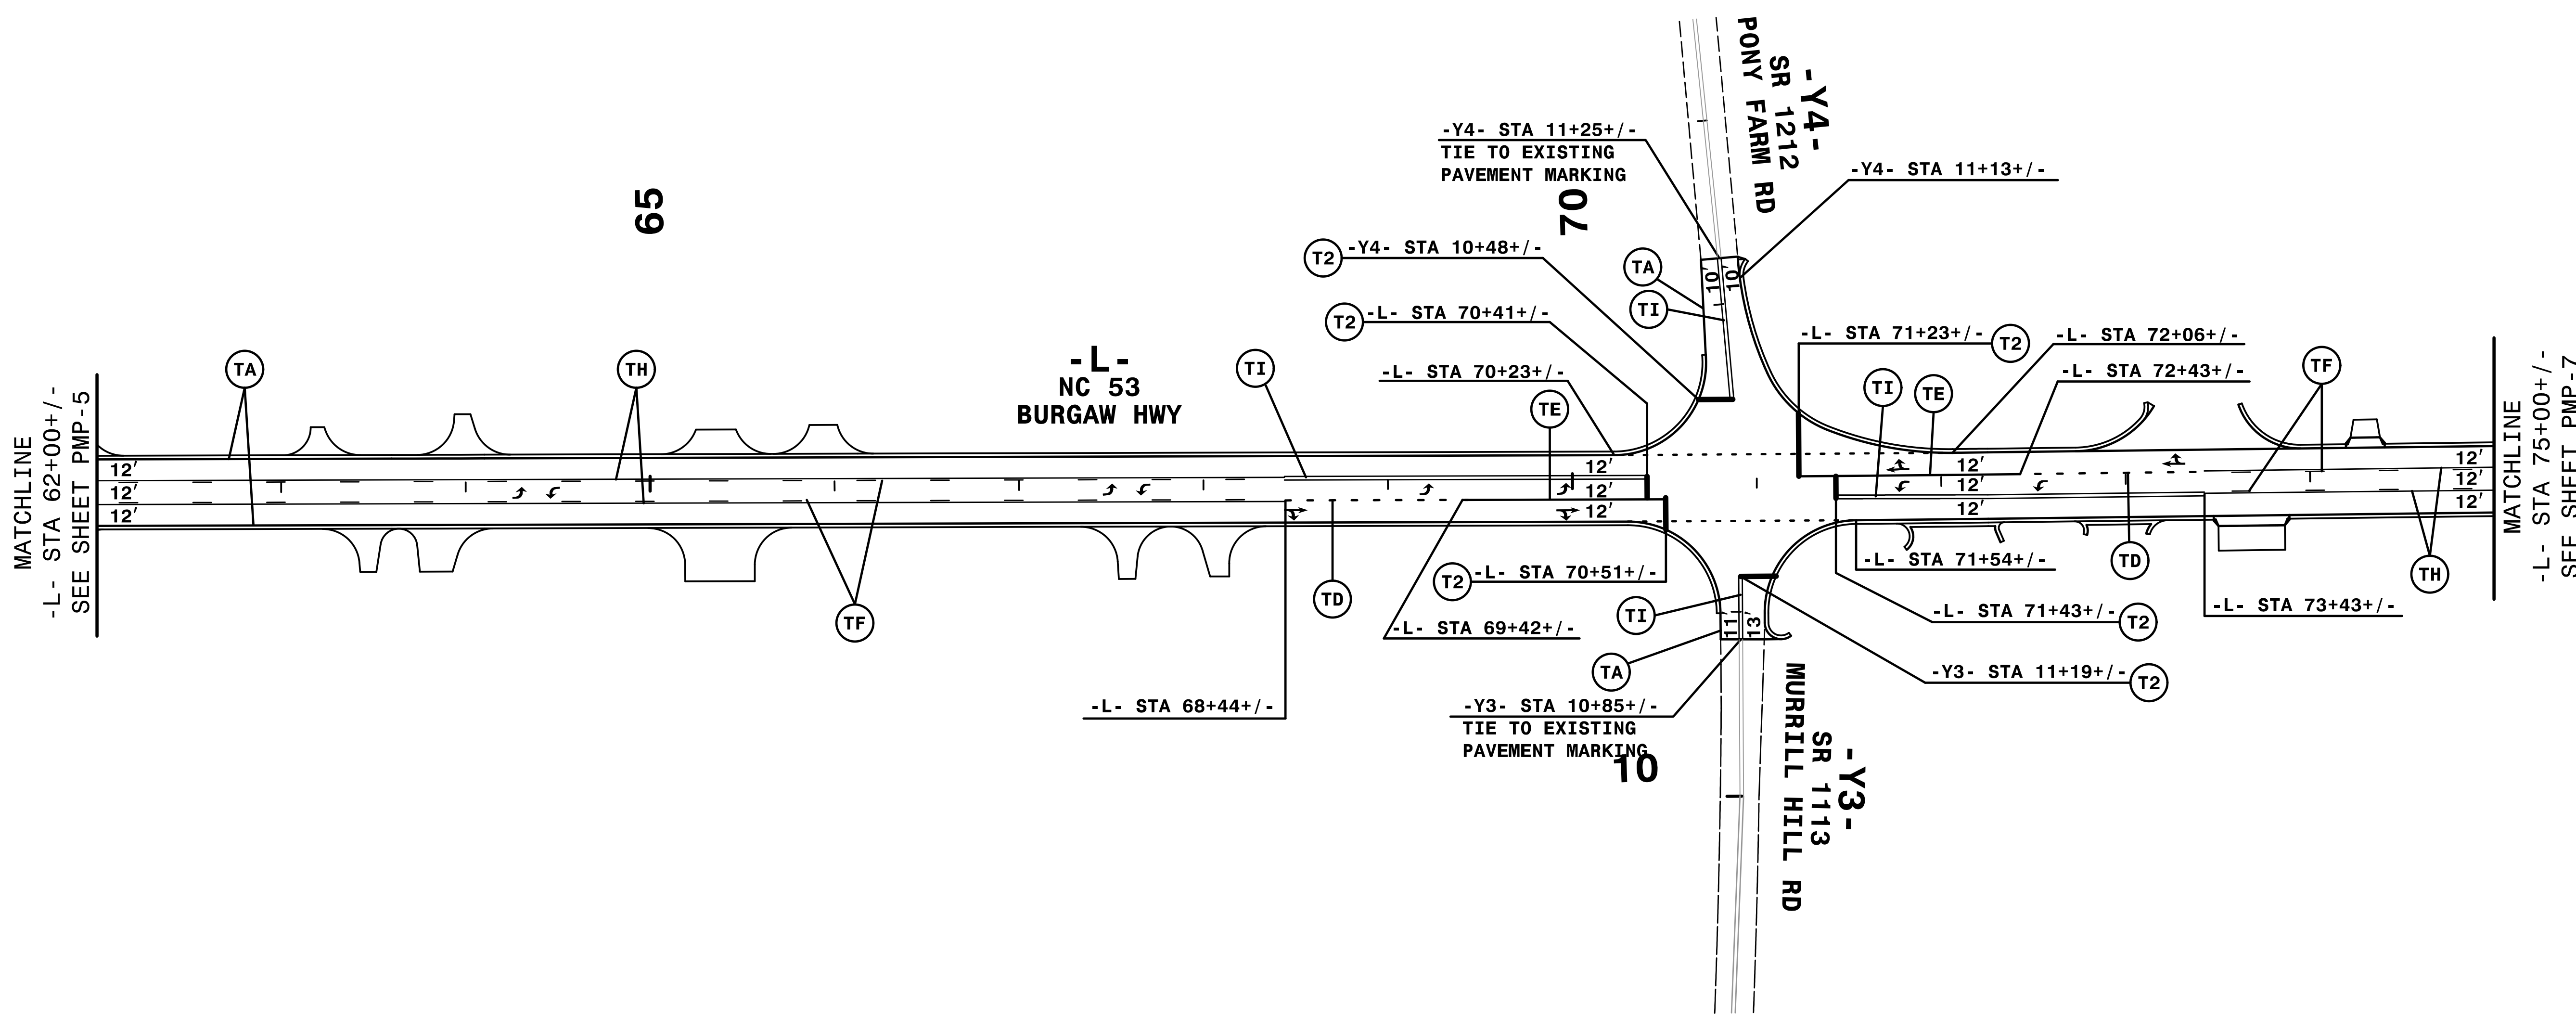


TIP NO. R-5023B	SHEET NO. PMP-6
APPROVED: <i>Rhonda B. Early</i> F34CAF5AC6BF48A...	
DATE: 9/29/2016	
SEAL	
	
DOCUMENT NOT CONSIDERED FINAL UNLESS ALL SIGNATURES COMPLETED	

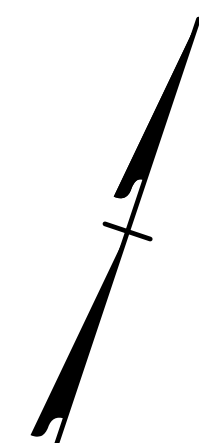

4/17/22 PM
4:05:57 PMP\F5023B_pmp_pmp06.dgn
HNTB

HNTB HNTB NORTH CAROLINA, P.C.
343 E. SIX FORKS ROAD, SUITE 200
RALEIGH, NORTH CAROLINA 27609
NC LICENSE NO: C-1554

PAVEMENT MARKING DETAIL