
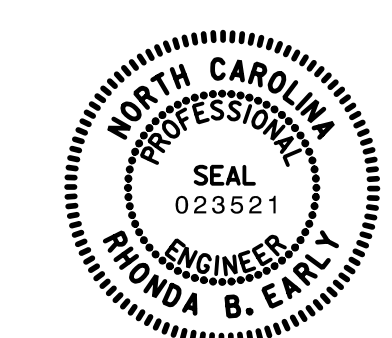
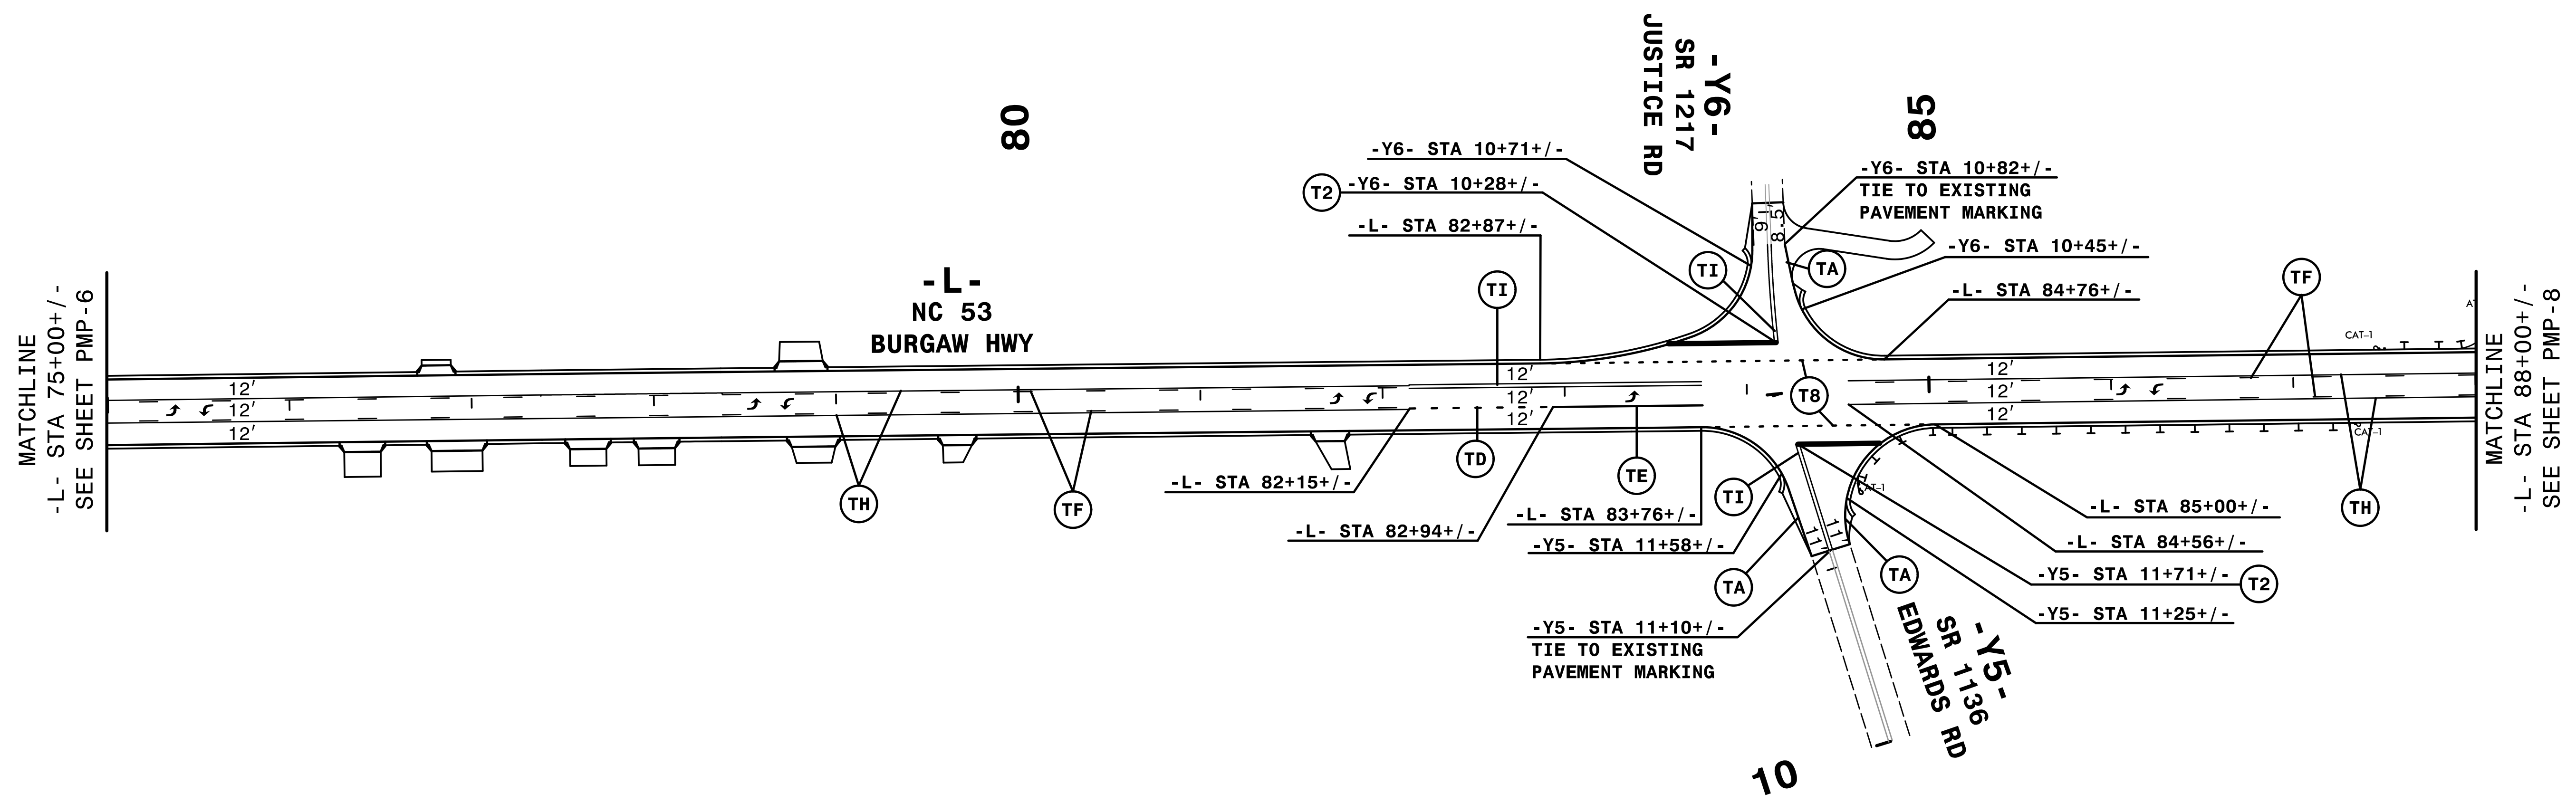


TIP NO. R-5023B	SHEET NO. PMP-7
APPROVED: <i>Rhonda B. Early</i> F34C4F5AC6BF4B4	
DATE: 9/29/2016	
SEAL	
	
DOCUMENT NOT CONSIDERED FINAL UNLESS ALL SIGNATURES COMPLETED	

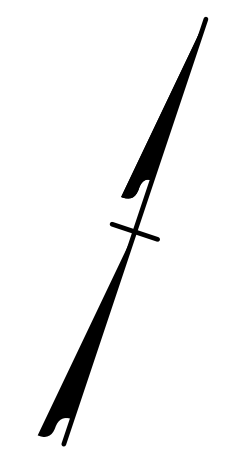

4/17/25 PM
 4:05 PM
 PMP\R5023B_pmp_pmp07.dgn
 HNTB

HNTB HNTB NORTH CAROLINA, P.C.
 343 E. SIX FORKS ROAD, SUITE 200
 RALEIGH, NORTH CAROLINA 27609
 NC LICENSE NO: C-1554

PAVEMENT MARKING DETAIL