
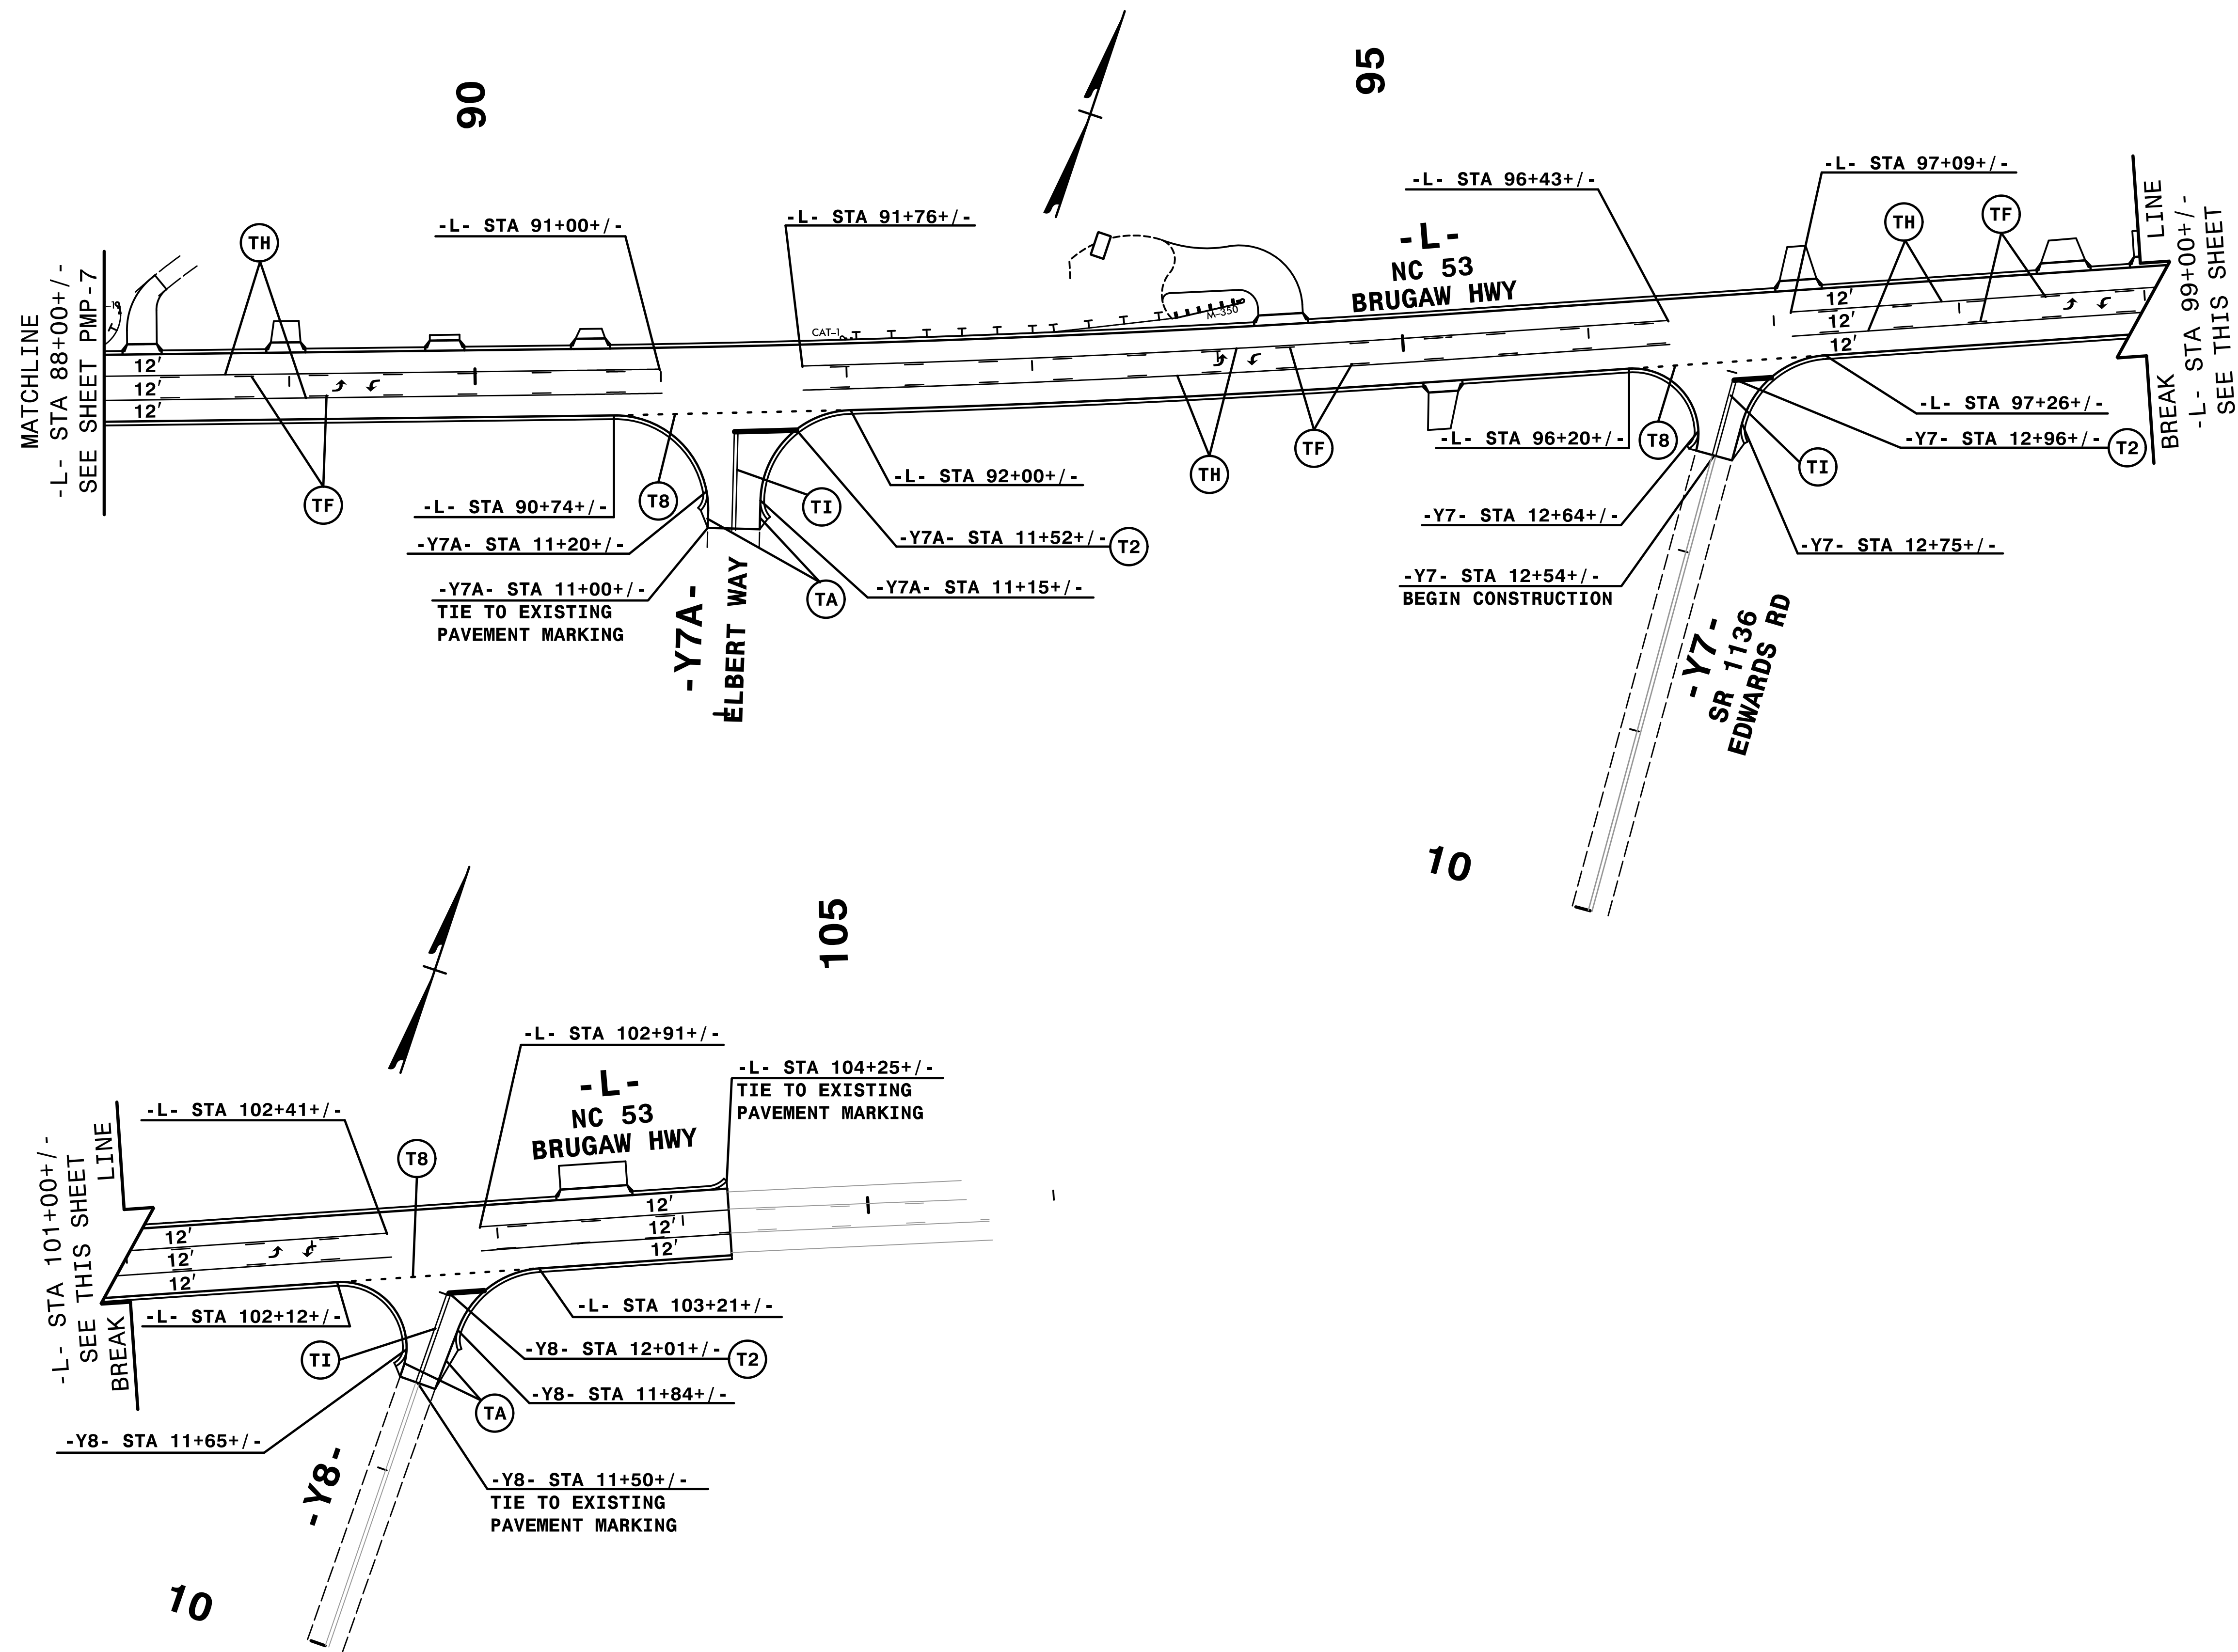


TIP NO. R-5023B	SHEET NO. PMP-8
APPROVED: <i>Rhonda B. Early</i> DATE: 9/29/2016	
	
DOCUMENT NOT CONSIDERED FINAL UNLESS ALL SIGNATURES COMPLETED	



4/17/29 PM
4:05:57 PMP\R5023B_pmp_pmp08.dgn
HNTB

HNTB HNTB NORTH CAROLINA, P.C.
343 E. SIX FORKS ROAD, SUITE 200
RALEIGH, NORTH CAROLINA 27609
NC LICENSE NO: C-1554

PAVEMENT MARKING DETAIL