
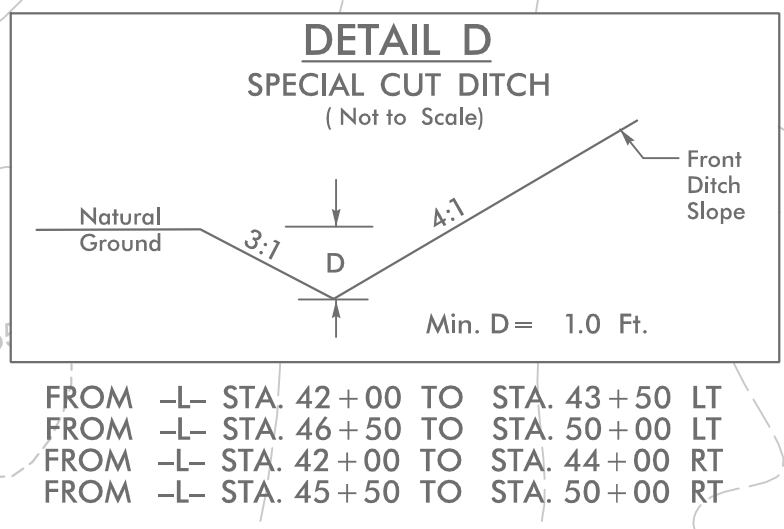


PROJECT REFERENCE NO.		SHEET NO.	
R-5023B		EC-22/CONST.8	
RW SHEET NO.			
ROADWAY DESIGN ENGINEER		HYDRAULICS ENGINEER	
HNTB			
<small>HNTB NORTH CAROLINA, P.C. 121 W. Trade St., Ste 2050 Charlotte, North Carolina 28202 NC License No: C-1854</small>			

8/17/99

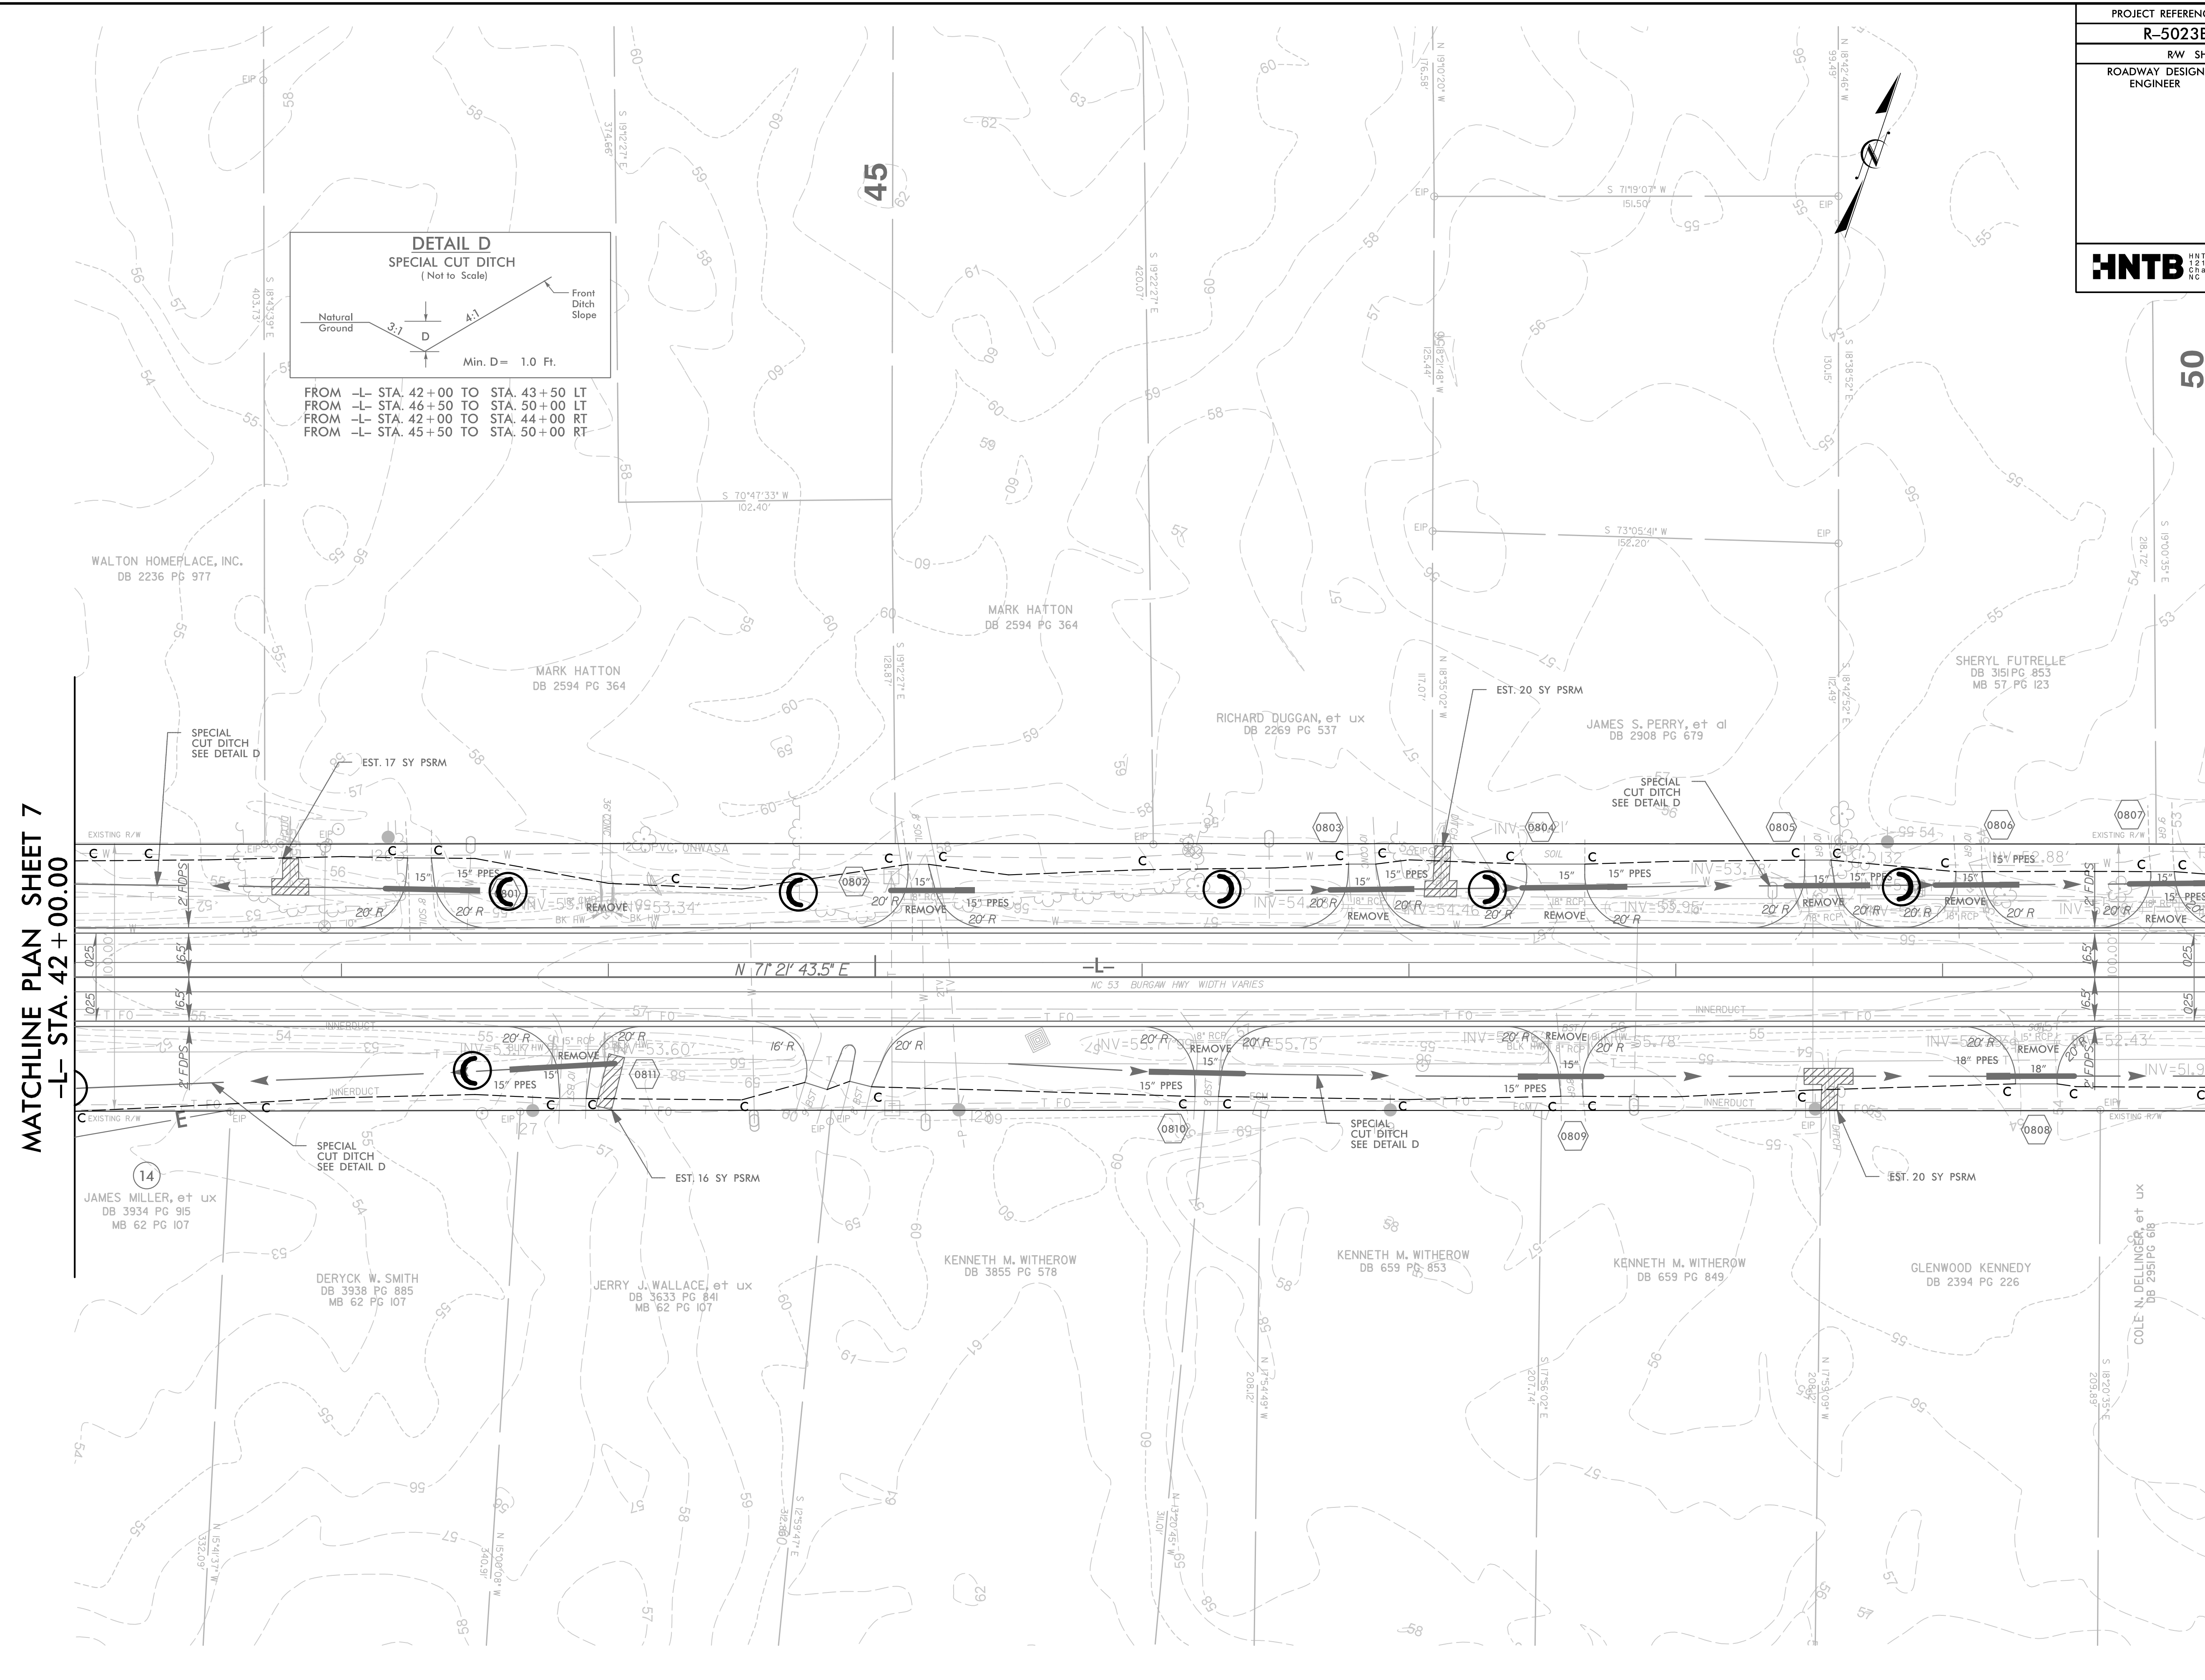

MATCHLINE PLAN SHEET 7
 -L- STA. 42 + 00.00

MATCHLINE PLAN SHEET 9
 -L- STA. 50 + 00.00

REVISIONS

441312.PW
 8/16/02/BC.ec.psh_8.dgn
 HNTB