

**T.I.P.: R-5023B**

**CONTRACT: C202176**

**STATE OF NORTH CAROLINA  
DEPARTMENT OF TRANSPORTATION**

**SIGNING PLAN  
ON SLOW COUNTY**

**LOCATION: NC-53 FROM WEST OF SR 1109 (HOLLY SHELTER RD)  
TO WEST OF BRIDGE OVER SOUTHWEST CREEK AND  
WEST OF SR 1214 (FOY-LOCKAMY RD) TO EAST OF  
SR 1116 (ON SLOW PINES RD)**

<small>TIP NO.</small> R-5023B	<small>SHEET NO.</small> SIGN-1
<small>APPROVED:</small> <small>E3078FB4598E44B</small>	
<small>DATE:</small> 10/31/2016	
<b>DOCUMENT NOT CONSIDERED FINAL UNLESS ALL SIGNATURES COMPLETED</b>	

**ROADWAY STANDARD DRAWING**

THE FOLLOWING ROADWAY STANDARDS AS APPEAR IN "ROADWAY STANDARD DRAWINGS" - PROJECT SERVICES UNIT - N.C. DEPARTMENT OF TRANSPORTATION - RALEIGH, N.C., DATED JANUARY 2012 ARE APPLICABLE TO THIS PROJECT AND BY REFERENCE HEREBY ARE CONSIDERED A PART OF THESE PLANS:

<u>STD. NO.</u>	<u>TITLE</u>
901.50	ARROWS AND SHIELDS
904.10	ORIENTATION OF GROUND MOUNTED SIGNS
904.50	MOUNTING OF TYPE 'D', 'E' AND 'F' SIGNS ON 'U' CHANNEL POSTS

**SUMMARY OF QUANTITIES**

ITEM NO.	ITEM DESCRIPTION	QUANTITY	UNIT
4072000000	903 SUPPORTS, 3 LB STEEL U-CHANNEL	955	L.F.
4096000000	904 SIGN ERECTION, TYPE D	4	EA.
4102000000	904 SIGN ERECTION, TYPE E	55	EA.
4108000000	904 SIGN ERECTION, TYPE F	5	EA.
4116100000	904 SIGN ERECTION, RELOCATE TYPE D (GROUND MOUNTED)	6	EA.
4155000000	907 DISPOSAL OF SIGN SYSTEM, U-CHANNEL	34	EA.
4192000000	907 DISPOSAL OF SUPPORT, U-CHANNEL	5	EA.

**GENERAL NOTES**

- . SIGNS FURNISHED BY STATE.
- . ALL PROPOSED SIGNS SEE PAY ITEM NOTE 1 UNLESS OTHERWISE NOTED.
- . IF REMOVAL OR RELOCATION OF SIGNS ON PRIVATE STREET (NON-STATE MAINTAINED) IS REQUIRED DUE TO CONSTRUCTION, THE CONTRACTOR SHALL INFORM THE ENGINEER. THE WORK WILL BE COMPLETED BY OTHERS.
- . WHEN NOT STATIONED OR DIMENSIONED ON PLANS, ALL 'E' AND 'F' SIGNS SHALL BE FIELD LOCATED BY THE ENGINEER.
- . ALL EXISTING SIGNS ON "U" CHANNEL POST WITHIN THE PROJECT LIMITS SHALL BE REMOVED AND DISPOSED OF (SEE PAY ITEM NOTE 3) UNLESS OTHERWISE NOTED ON PLANS.
- . WHEN EXISTING SIGNS ARE REMOVED AND INSTALLED ON NEW SUPPORTS, THE RE-ERECTION SHALL IMMEDIATELY FOLLOW THE REMOVAL.
- . THE BACKGROUND FOR TYPE 'E' AND 'F' SIGNS SHALL BE TYPE C REFLECTIVE SHEETING UNLESS OTHERWISE NOTED ON SHEET SIGN-2.

**PAY ITEM NOTES**

- 1 SIGN ERECTION, TYPE D, E AND F
- 2 SIGN ERECTION, RELOCATE TYPE D (GROUND MOUNTED)
- 3 DISPOSAL OF SIGN SYSTEM, U-CHANNEL
- 4 DISPOSAL OF SUPPORT, U-CHANNEL


**INDEX**

<u>SHEET NO.</u>	<u>DESCRIPTION</u>
SIGN-1	TITLE SHEET
SIGN-2	TYPE E AND F SIGNS
SIGN-3	SIGN DESIGNS
SIGN-4-8	SIGNING PLAN SHEETS

PLANS REVIEWED BY: N.C.D.O.T. SIGNING AND DELINEATION UNIT

AYMAN ALQUDWAH, PE EASTERN REGION SIGNING ENGINEER

BARRY NOWLIN SIGNING & DELINEATION PROJECT DESIGN ENGINEER

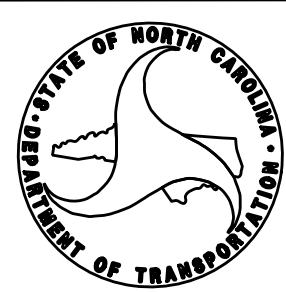

PLAN PREPARED BY :

**HNTB** HNTB NORTH CAROLINA, P.C.  
343 E. Six Forks Road, Suite 200  
Raleigh, North Carolina 27609  
NC License No: C-1554

C.A. JOHNSON, III, PE **SIGNING PROJECT ENGINEER**  
A.D. KLINKSIEK, PE, PTOE **SIGNING DESIGN ENGINEER**  
N.K. VLANICH **SIGNING DESIGN TECHNICIAN**