
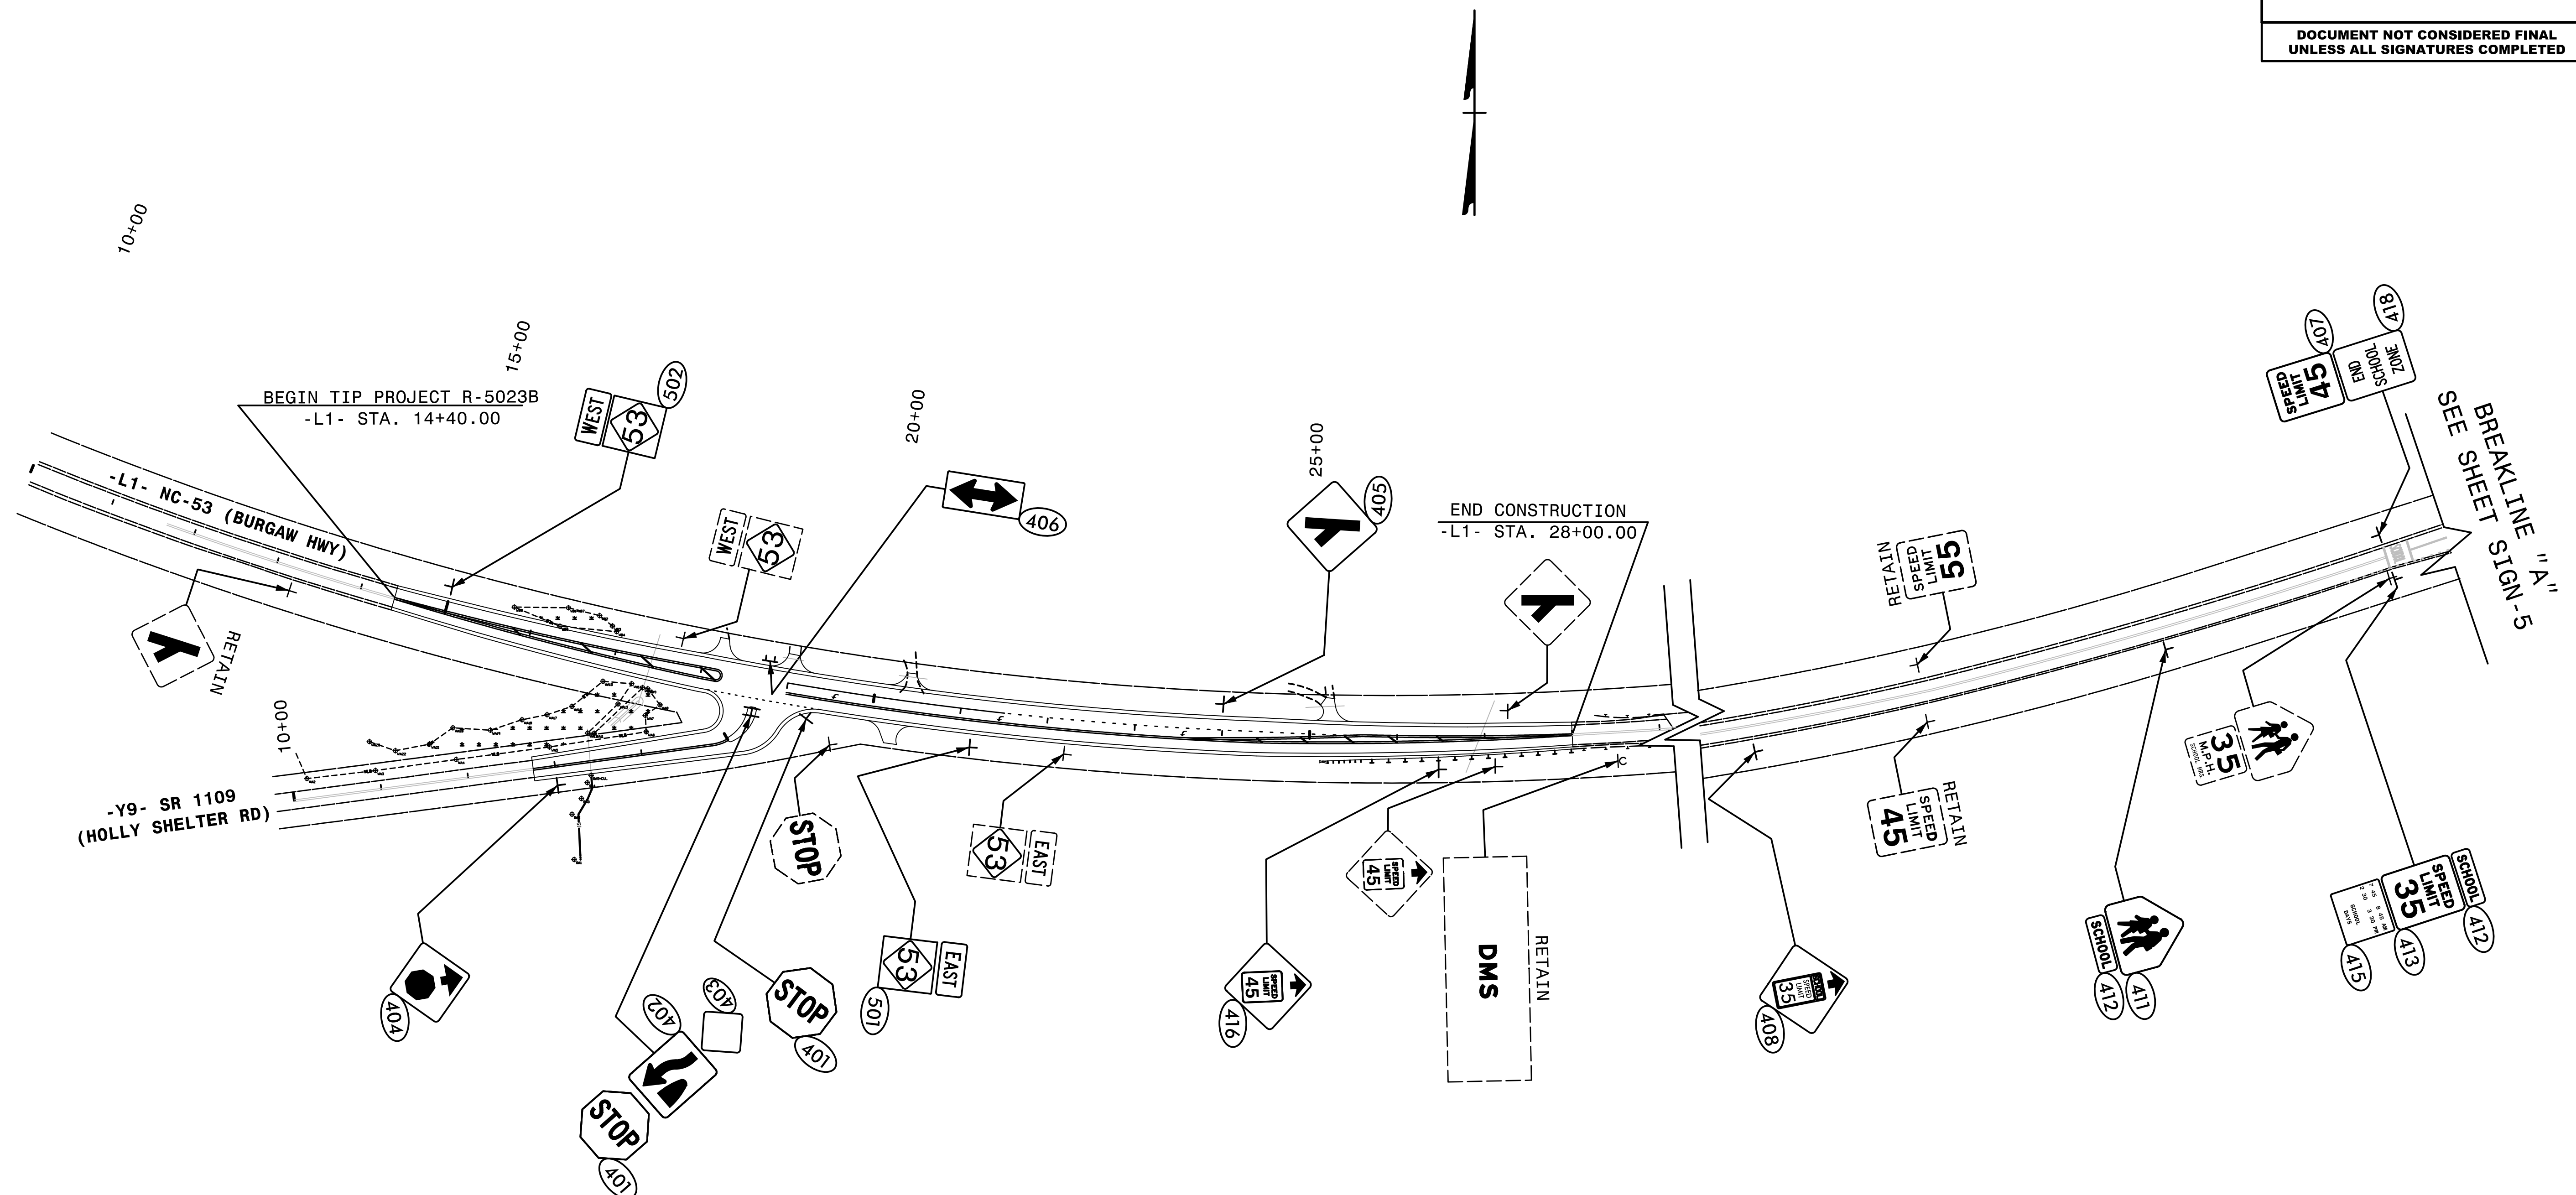


TIP NO. R-5023B	SHEET NO. SIGN-4
APPROVED: <i>Andrew D. Klinkisiek</i> E3078F84509E44B	
DATE: 10/31/2016	
SEAL	
	
DOCUMENT NOT CONSIDERED FINAL UNLESS ALL SIGNATURES COMPLETED	



NOTES:
 ALL PROPOSED SIGNS SEE PAY ITEM NOTE 1 UNLESS OTHERWISE NOTED.
 ALL EXISTING SIGNS SEE PAY ITEM NOTE 3 UNLESS OTHERWISE NOTED.

HNTB HNTB NORTH CAROLINA, P.C.
 343 E. Six Forks Road, Suite 200
 Raleigh, North Carolina 27609
 NC License No: C-1554

**EXISTING AND PROPOSED SIGNS
 NC-53
 (BURGAW HWY)**