
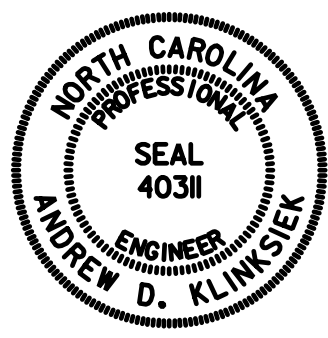


TIP NO. R-5023B	SHEET NO. SIGN-7
APPROVED: <i>Andrew D. Klinkick</i> E3078F8450E44B	
DATE: 10/31/2016	
SEAL	
	
DOCUMENT NOT CONSIDERED FINAL UNLESS ALL SIGNATURES COMPLETED	

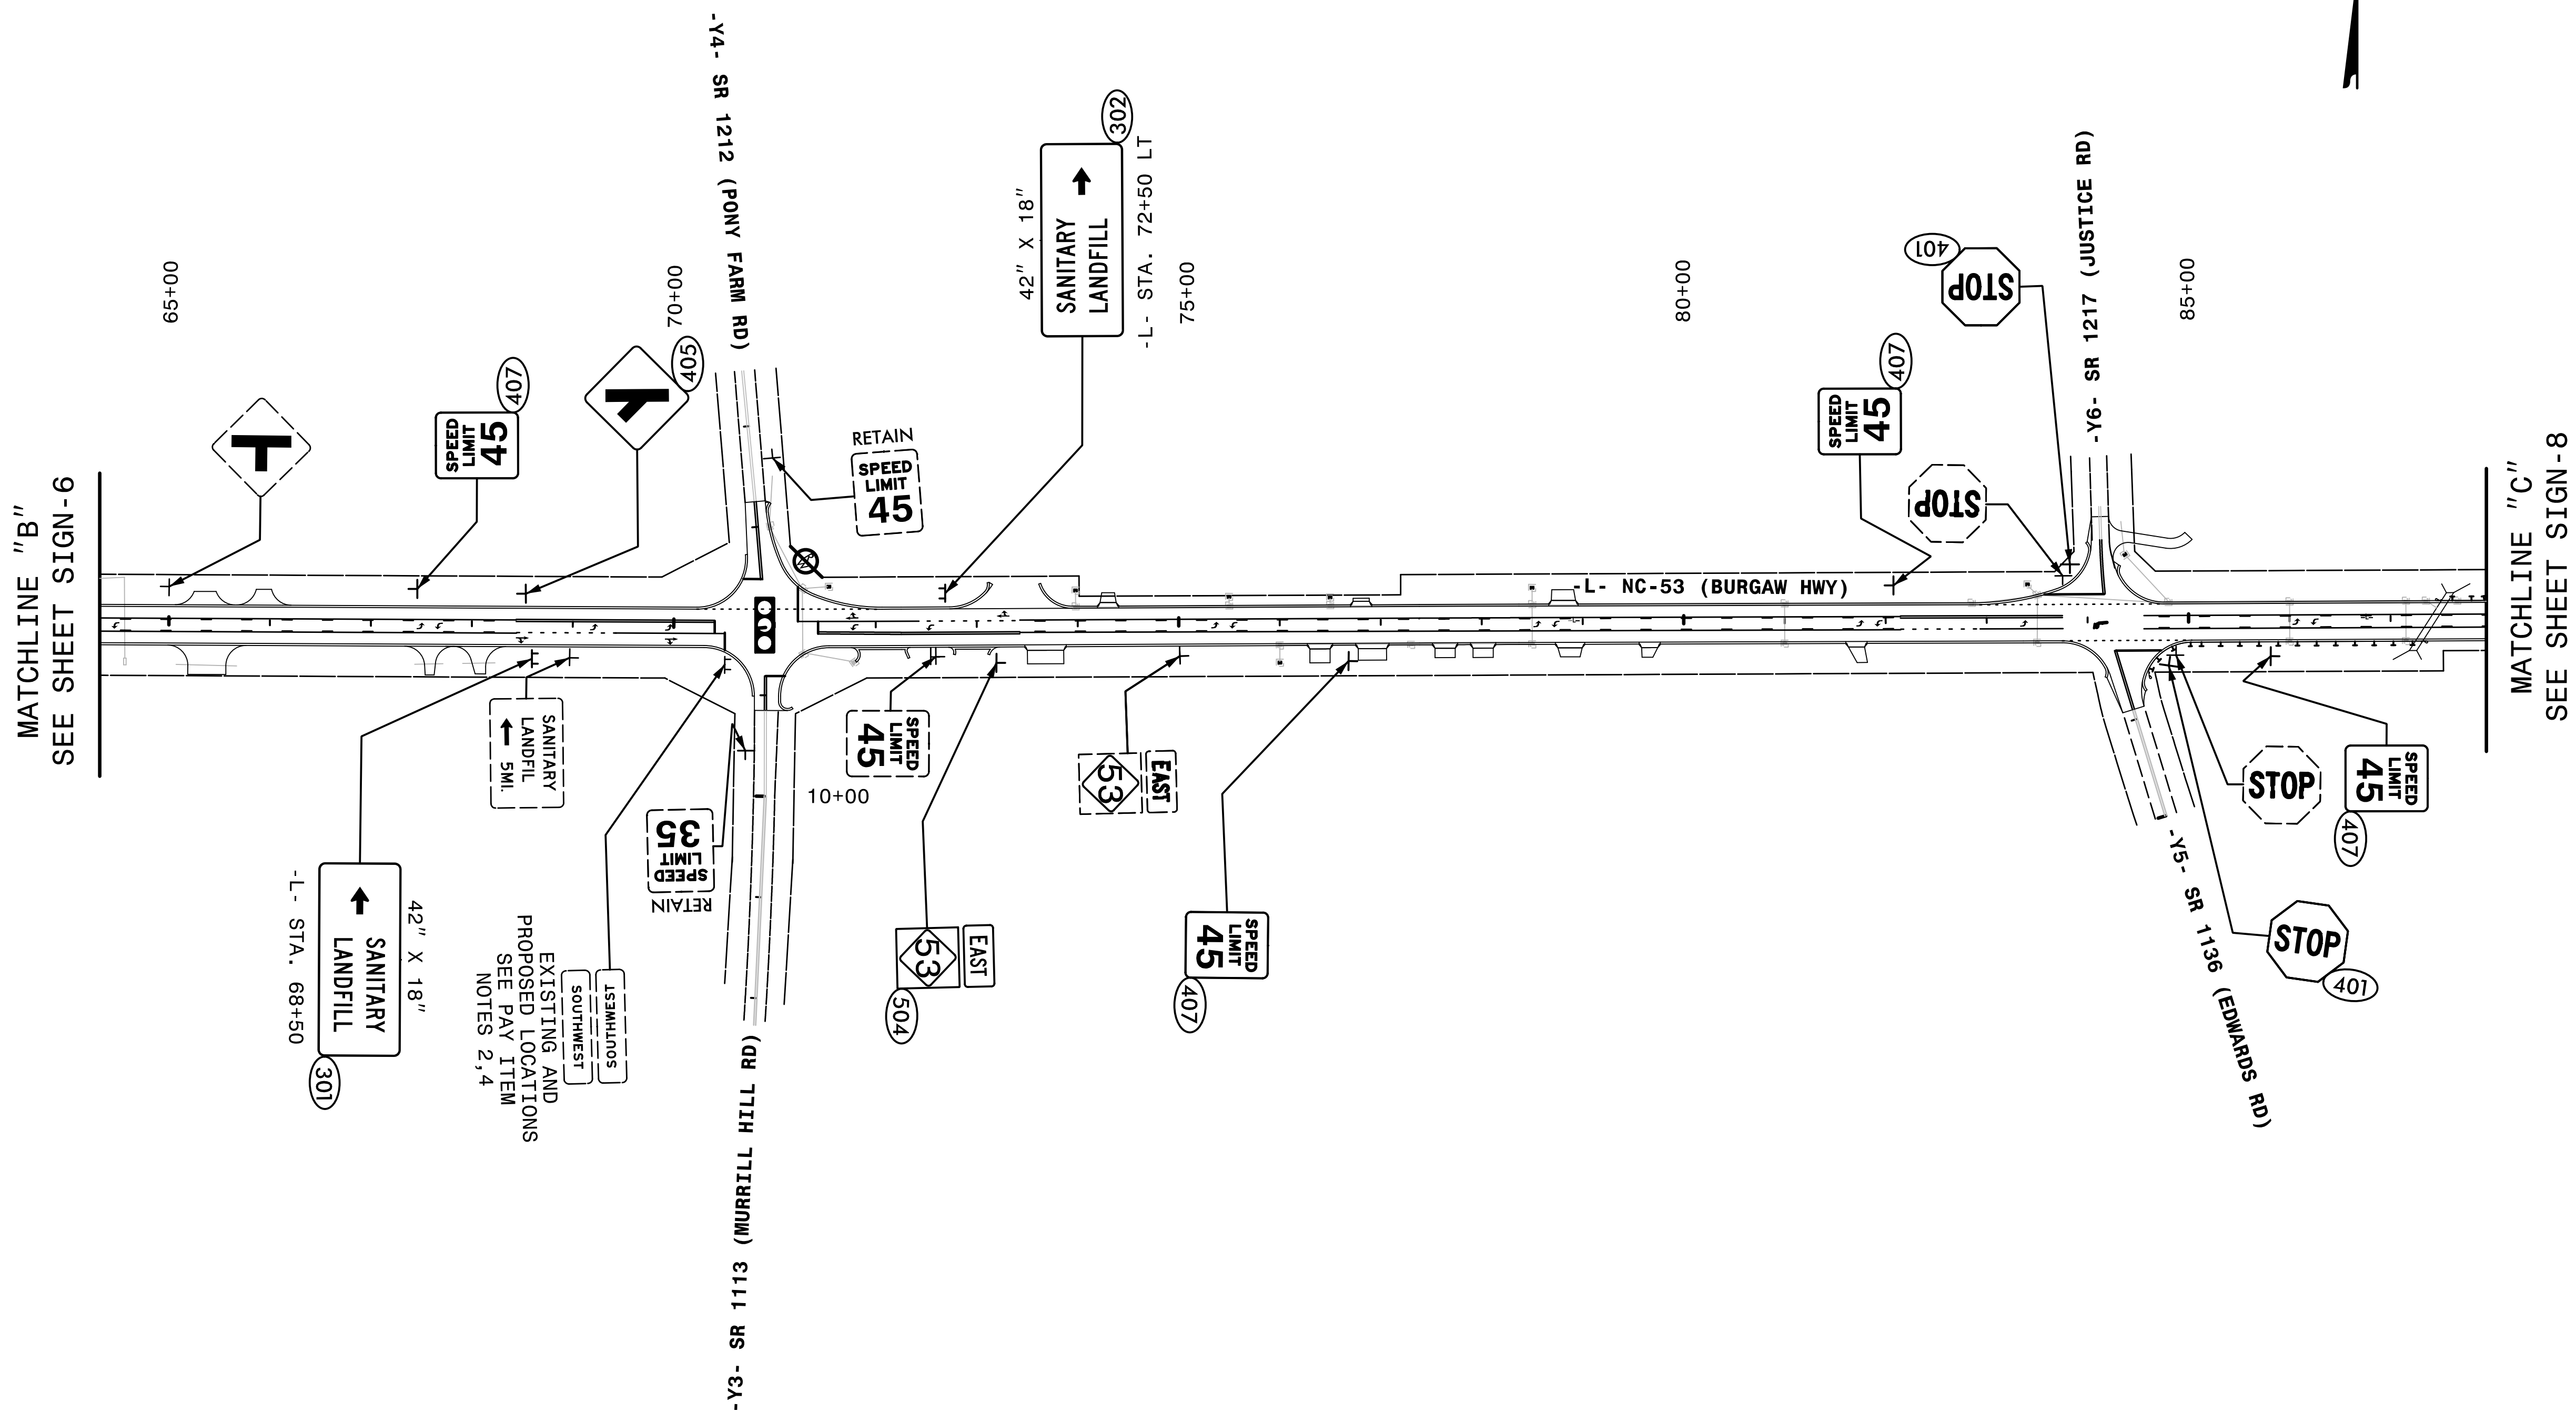

NOTES:  
 ALL PROPOSED SIGNS SEE PAY ITEM NOTE 1 UNLESS OTHERWISE NOTED.  
 ALL EXISTING SIGNS SEE PAY ITEM NOTE 3 UNLESS OTHERWISE NOTED.

**HNTB** HNTB NORTH CAROLINA, P.C.  
 343 E. Six Forks Road, Suite 200  
 Raleigh, North Carolina 27609  
 NC License No: C-1554

**EXISTING AND PROPOSED SIGNS  
 NC-53  
 (BURGAW HWY)**