


PROJECT REFERENCE NO.	SHEET NO.
R-5023B	UC-08
UTILITY DESIGN ENGINEER	
<small>398 East Chatham Street - Suite 137 Cary, NC 27511 Phone: 919.297.0220 Fax: 919.297.0221 NC License: F01160</small>	

5/28/19
8:\U\0206\069596\020\110000 R-5023\R-5023_0ns\low\Utl\11\traces\Red\Utl\Pro\VR\023_UC-UC-08_psh13.dgn

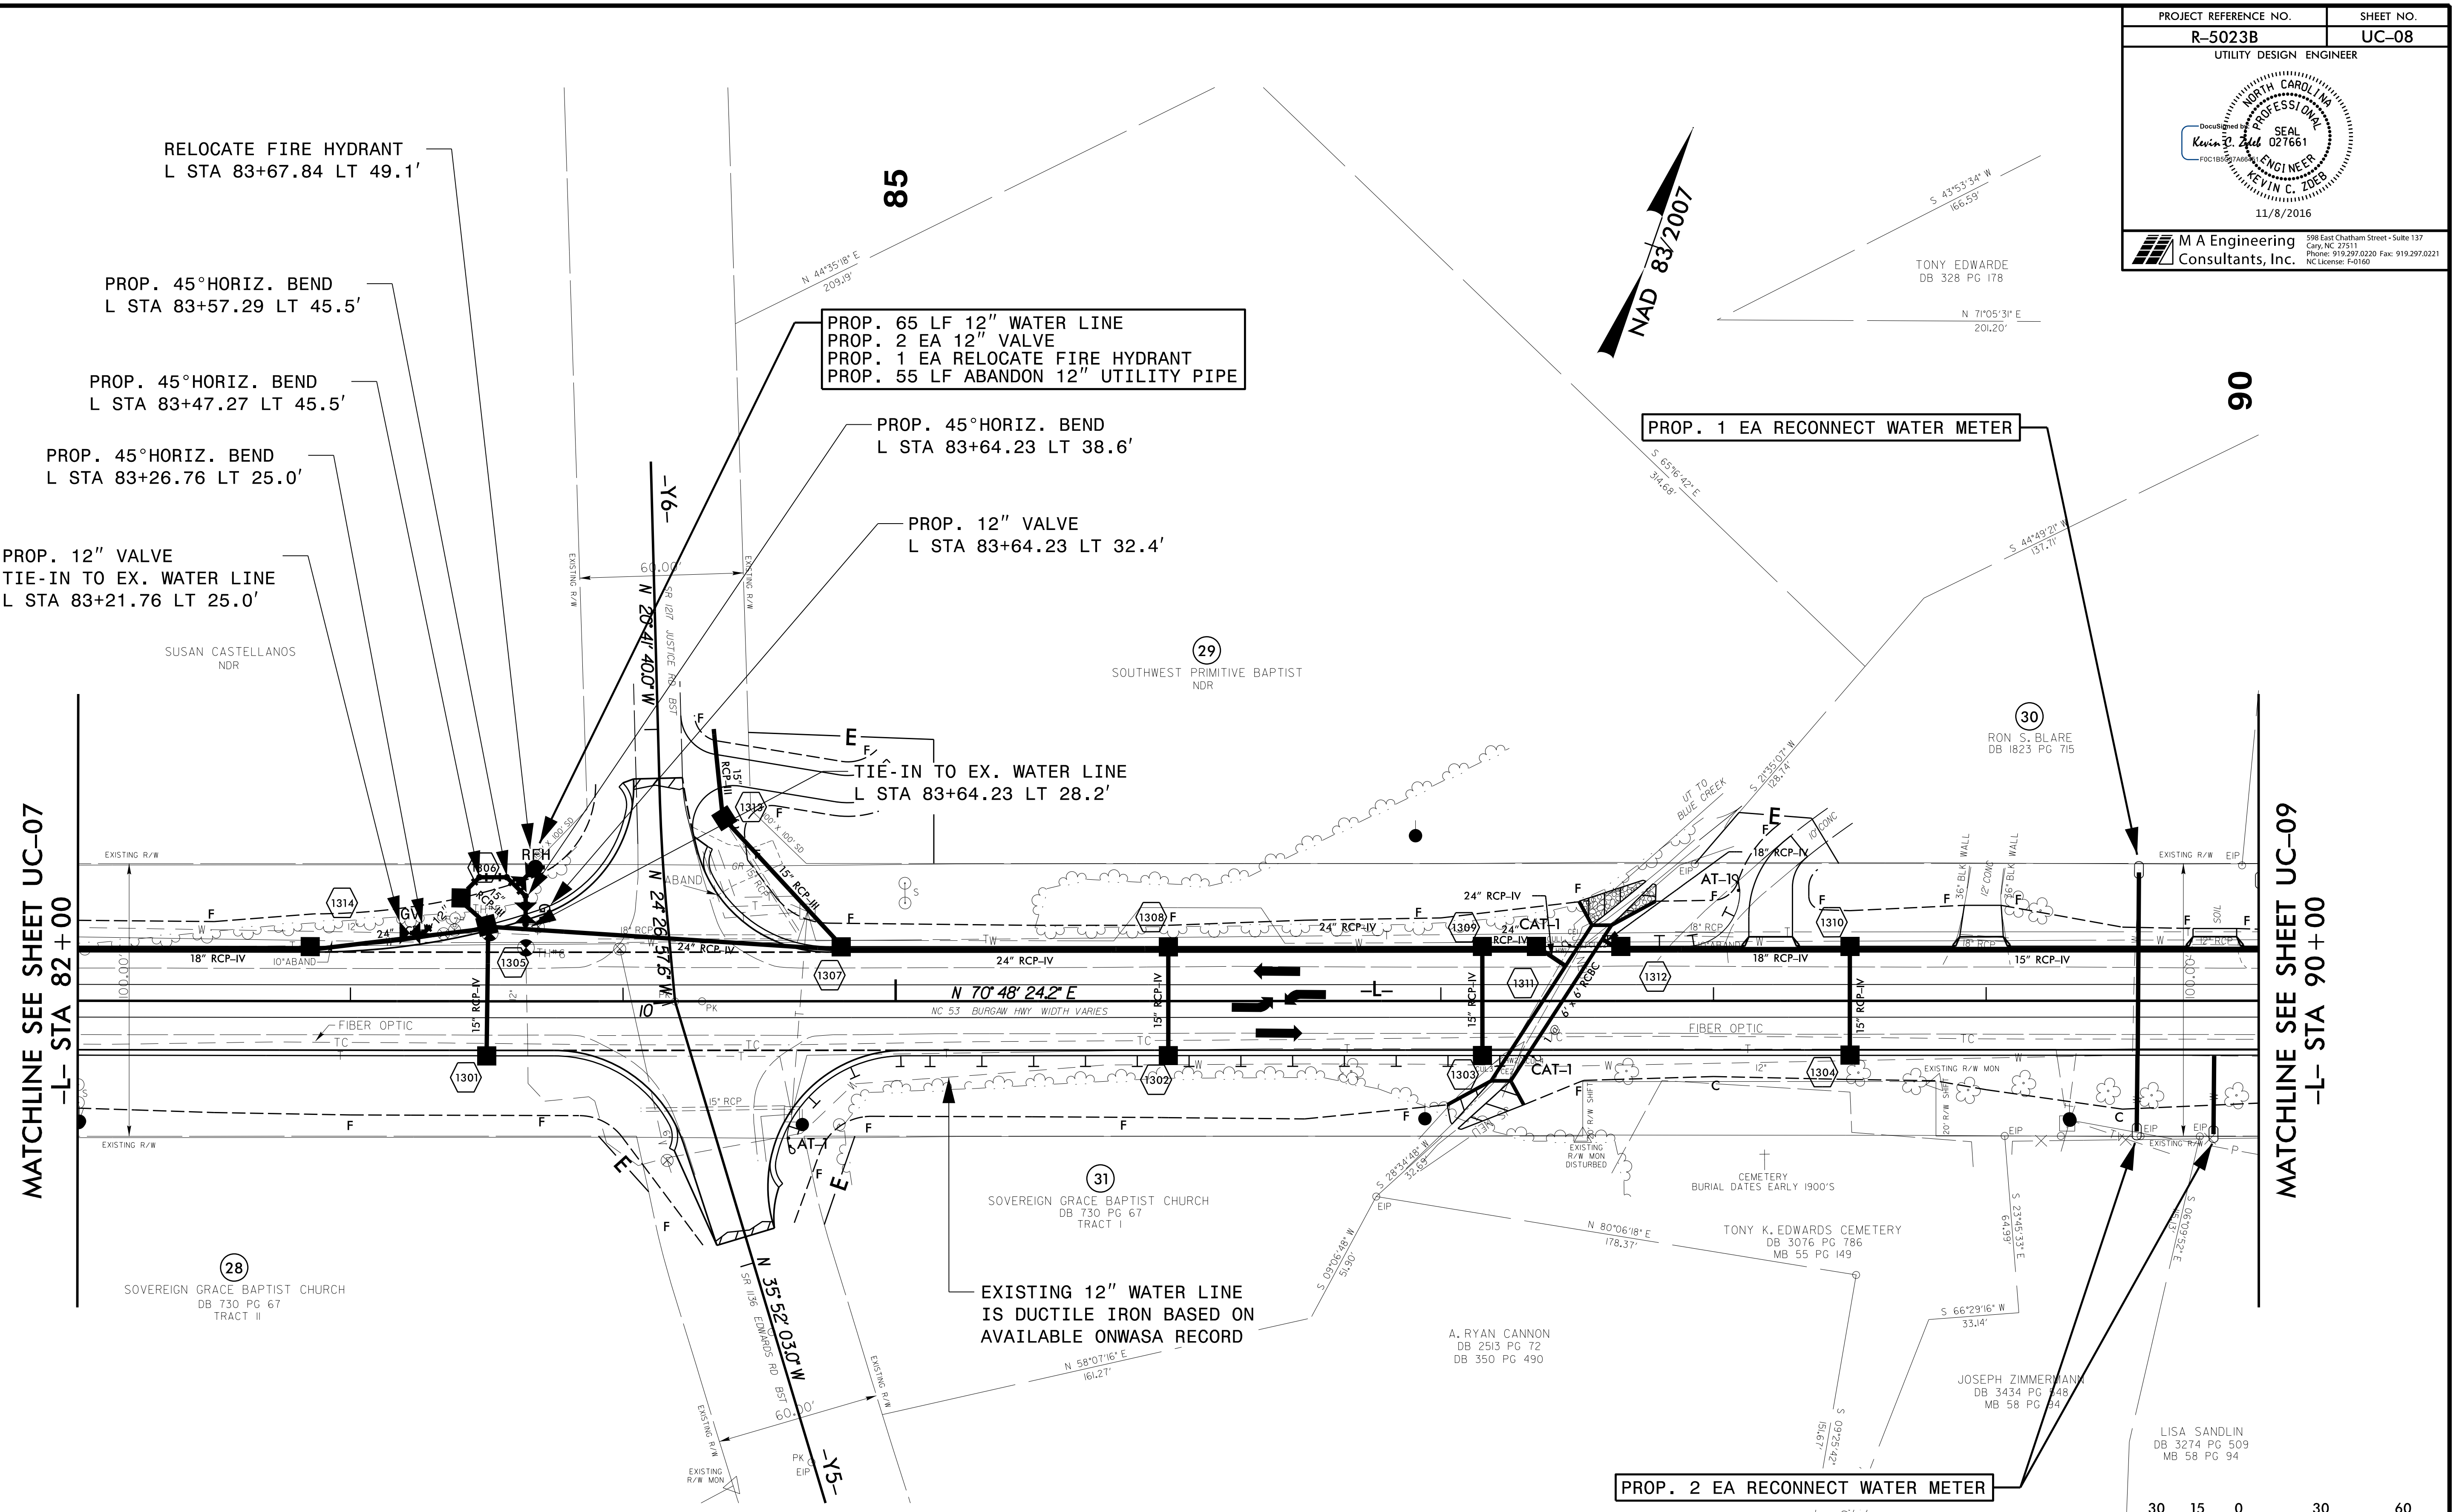

- NOTES:
1. PROPOSED WATER LINE SHALL BE DUCTILE IRON RESTRAINED JOINT.
 2. CONTRACTOR SHALL VERIFY LOCATION AND DEPTH OF ALL UTILITIES BEFORE BEGINNING CONSTRUCTION.
 3. FOR RECONNECT WATER METER, SEE NOTE 7 ON SHEET UC-03 AND DETAIL ON SHEET UC-3B.
 4. FOR RELOCATE FIRE HYDRANT, SEE DETAIL ON SHEET UC-3B.
 5. SEE PROJECT NOTE 5 ON SHEET UC-03 FOR JOINT RESTRAINT REQUIREMENTS ON EXISTING WATER LINE.

UTILITY OWNERS ON THIS PROJECT:

1. ONSLOW WATER & SEWER AUTHORITY
UTILITY: 10"/12" WATER LINE
CONTACT: CARL H. BAKER, PE
PHONE: (910) 937-7521

PLAN