
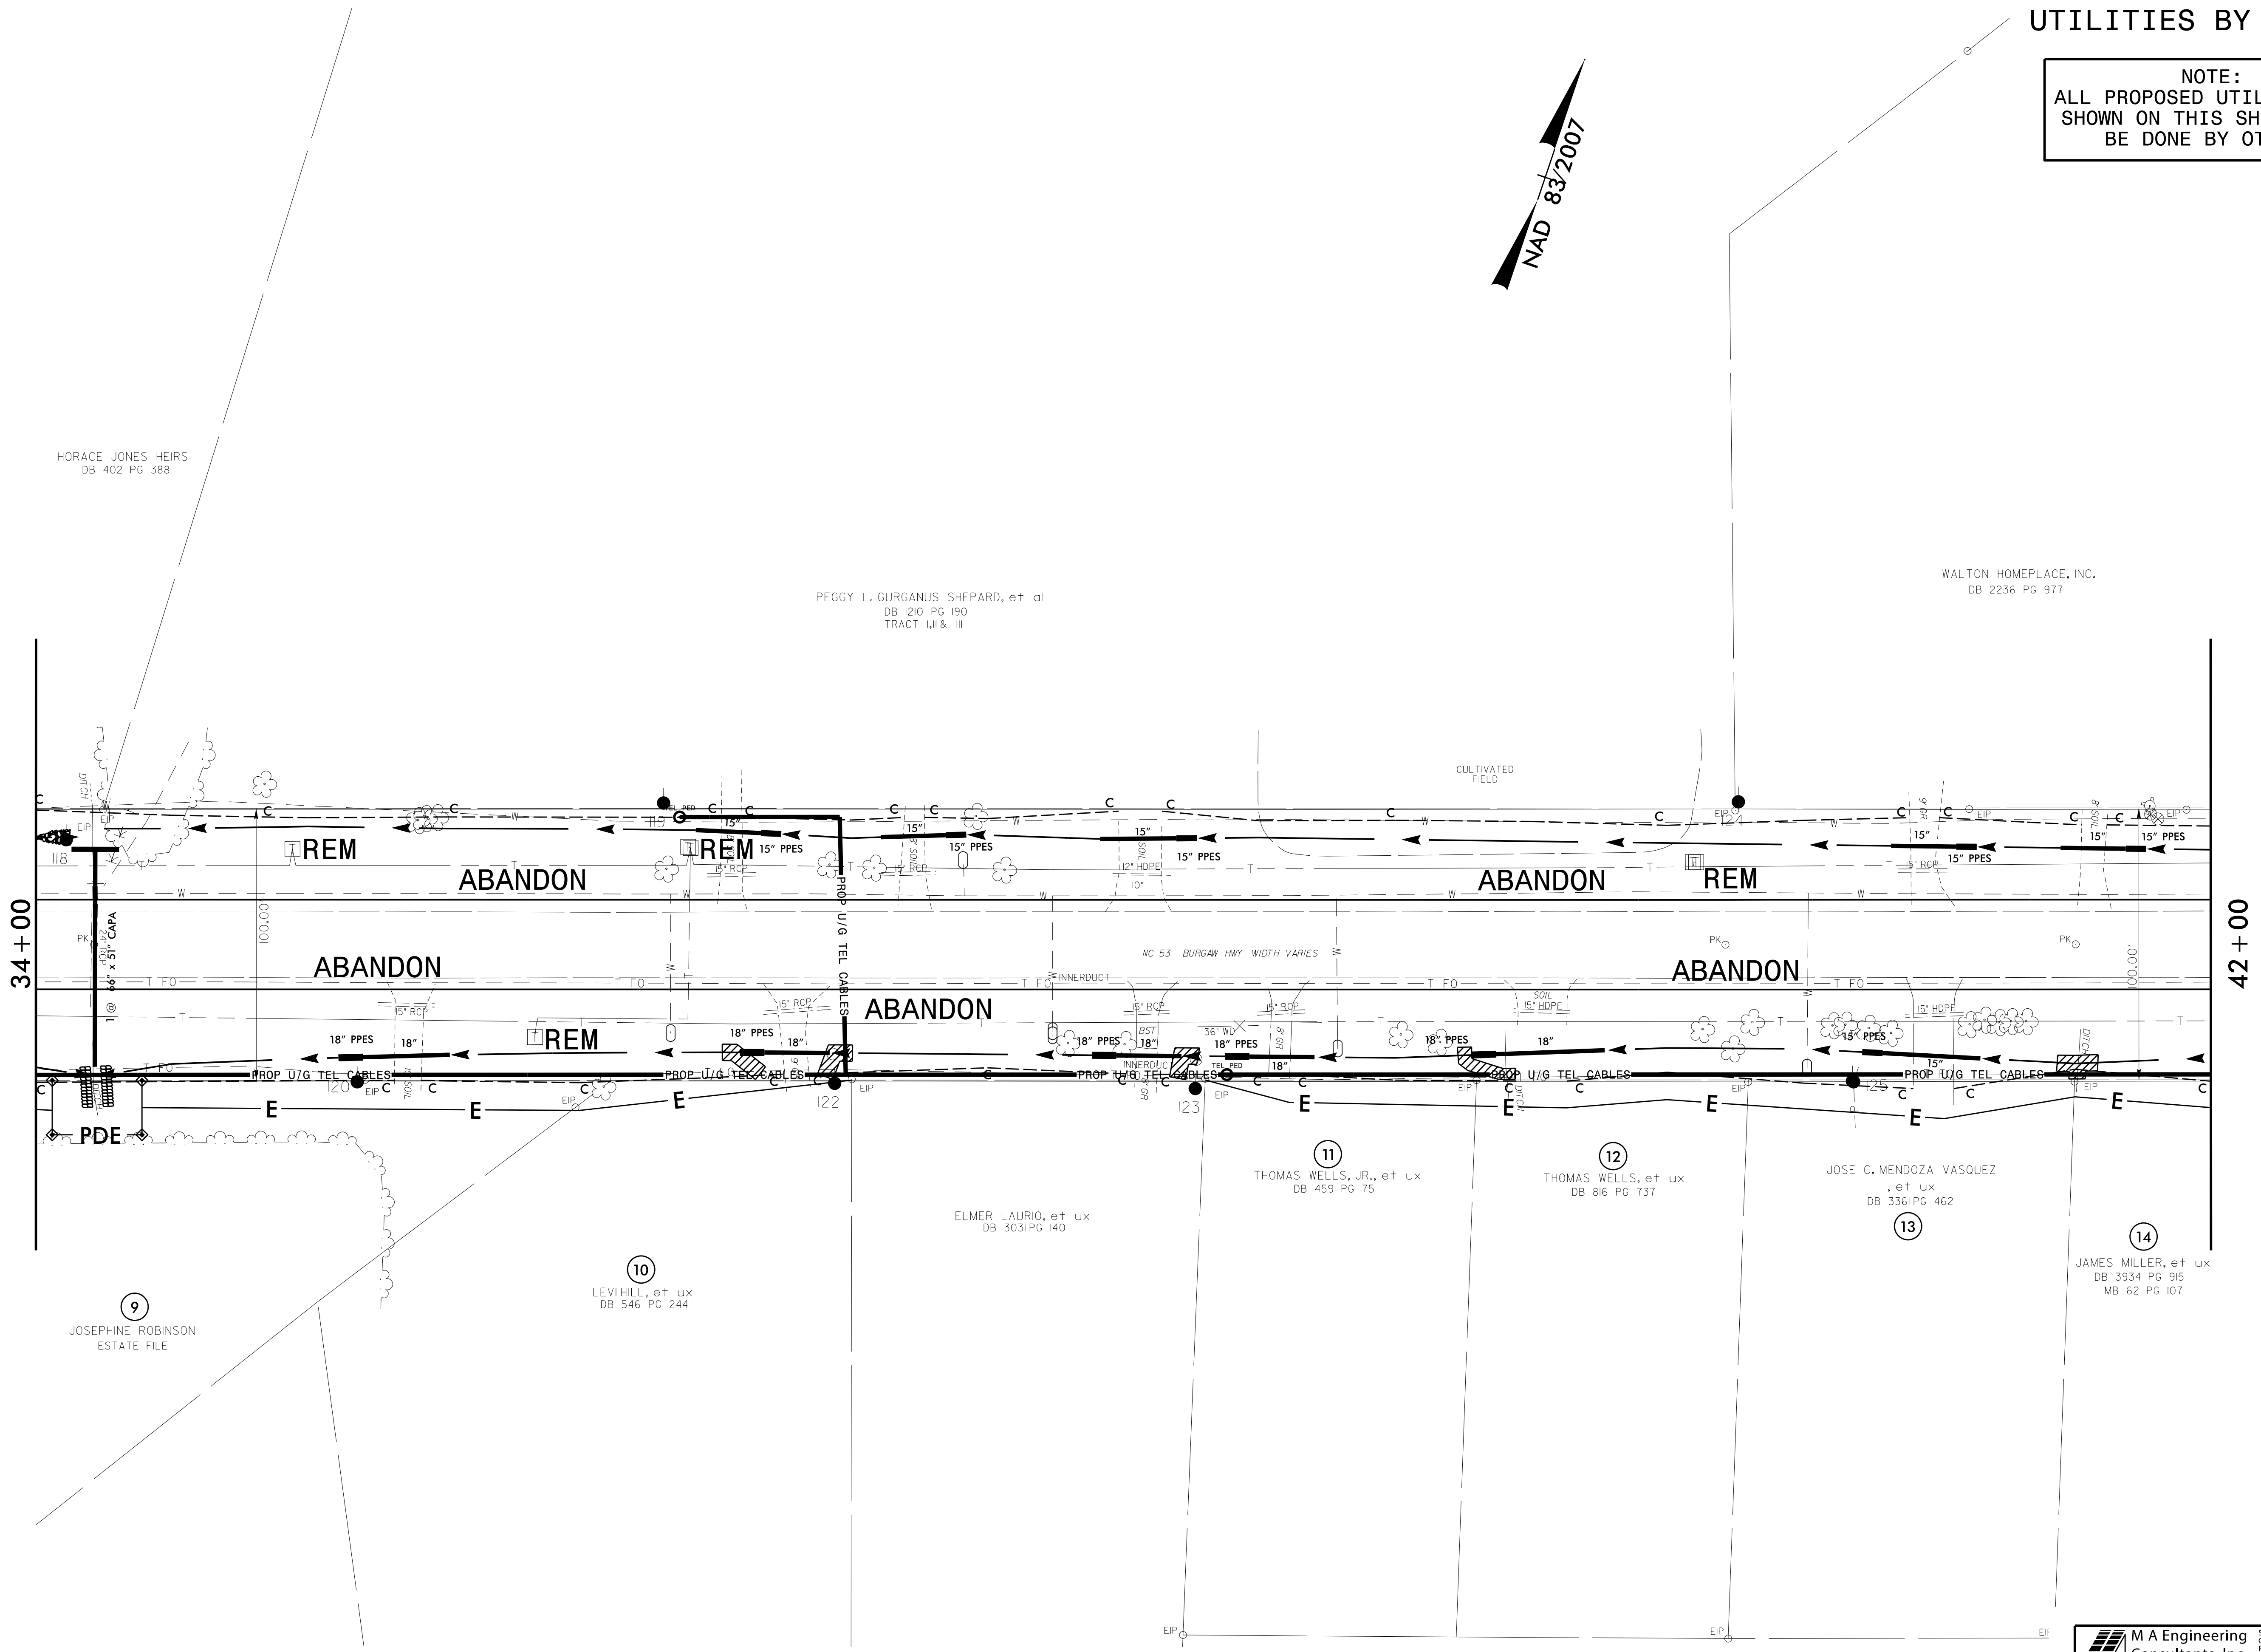


UTILITIES BY OTHERS

NOTE:  
ALL PROPOSED UTILITY WORK  
SHOWN ON THIS SHEET WILL  
BE DONE BY OTHERS

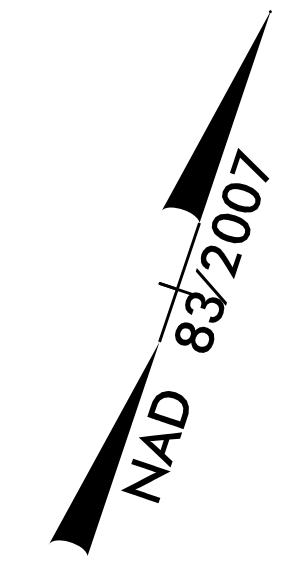

HORACE JONES HEIRS  
DB 402 PG 388

PEGGY L. GURGANUS SHEPARD, et al  
DB 1210 PG 190  
TRACT I, II & III

WALTON HOMEPLACE, INC.  
DB 2236 PG 977

CULTIVATED FIELD

34+00

42+00

ABANDON

ABANDON

ABANDON

ABANDON

ABANDON

9  
JOSEPHINE ROBINSON  
ESTATE FILE

10  
LEVIHILL, et ux  
DB 546 PG 244

ELMER LAURIO, et ux  
DB 3031 PG 140

11  
THOMAS WELLS, JR., et ux  
DB 459 PG 75

12  
THOMAS WELLS, et ux  
DB 816 PG 737

13  
JOSE C. MENDOZA VASQUEZ  
et ux  
DB 3361 PG 462

14  
JAMES MILLER, et ux  
DB 3934 PG 915  
MB 62 PG 107

5/14/99  
1000 R-5023B\_05.dwg  
12/15/2016  
C:\Users\low\Documents\Projects\R-5023B\_05.dwg