


### UTILITIES BY OTHERS

NOTE:  
ALL PROPOSED UTILITY WORK  
SHOWN ON THIS SHEET WILL  
BE DONE BY OTHERS

NAD 83/2007

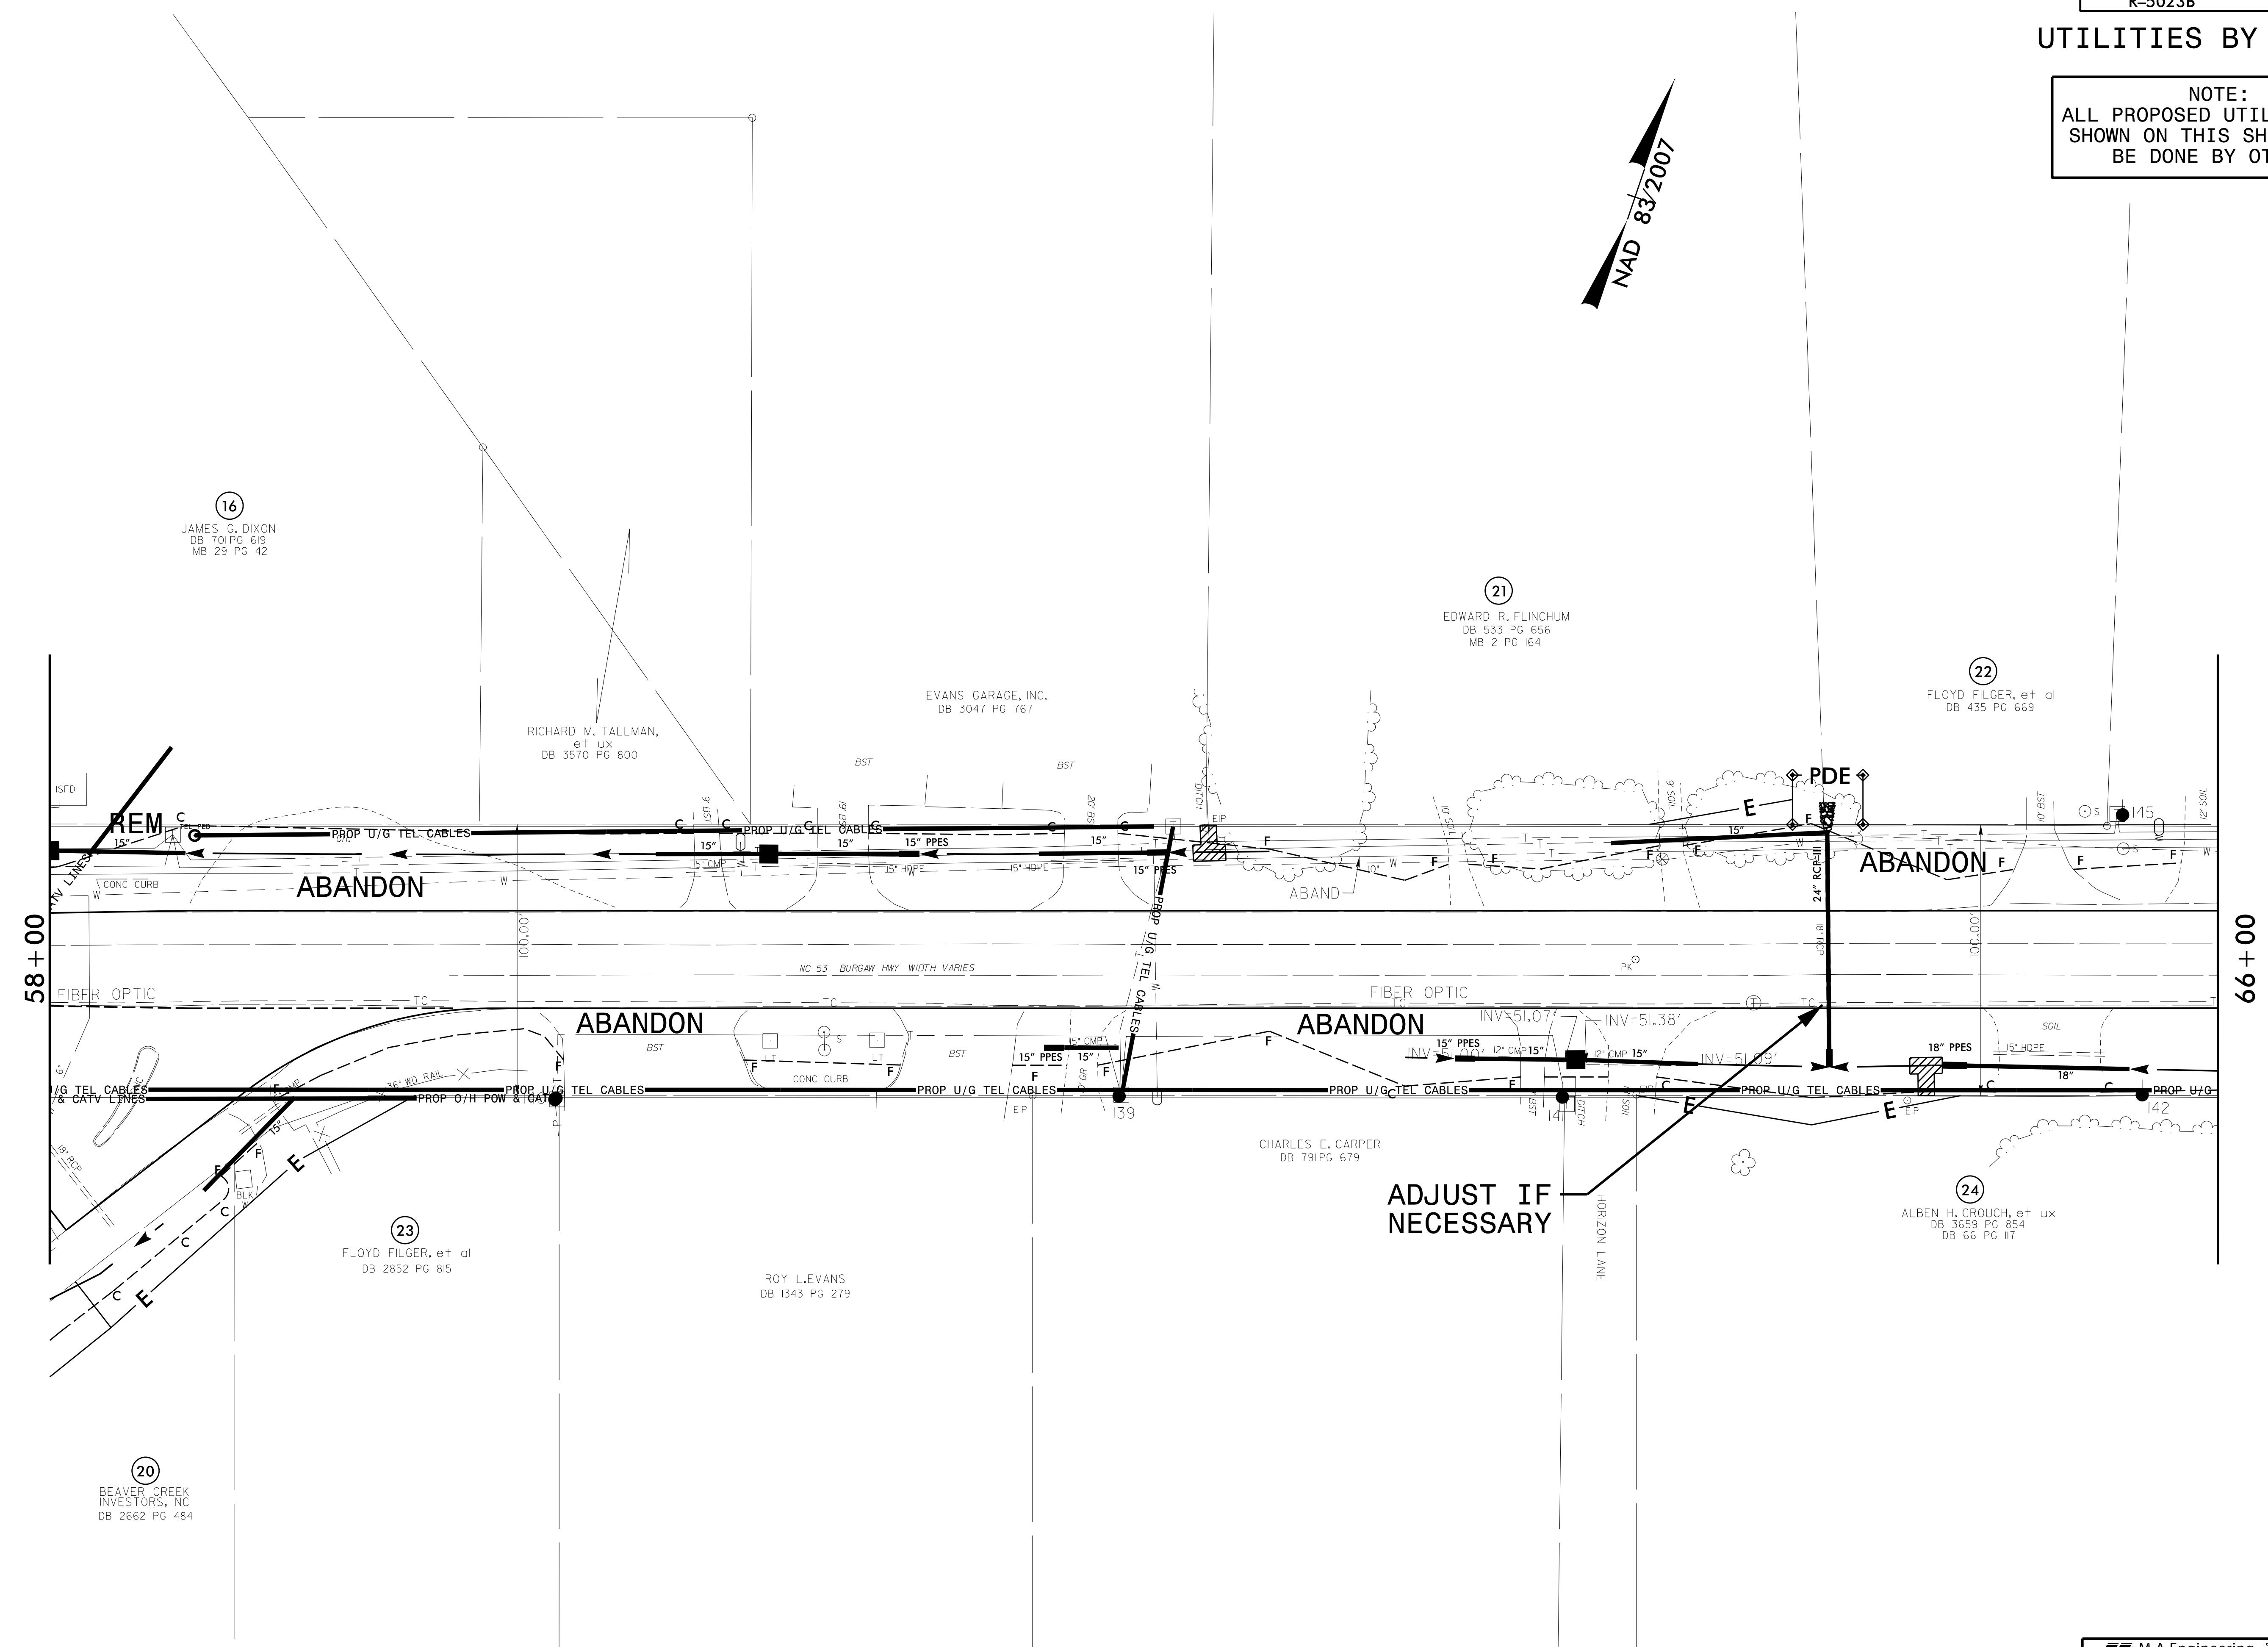

16  
JAMES G. DIXON  
DB 701 PG 619  
MB 29 PG 42

21  
EDWARD R. FLINCHUM  
DB 533 PG 656  
MB 2 PG 164

22  
FLOYD FILGER, et al  
DB 435 PG 669

RICHARD M. TALLMAN,  
et ux  
DB 3570 PG 800

EVANS GARAGE, INC.  
DB 3047 PG 767

58+00

66+00

23  
FLOYD FILGER, et al  
DB 2852 PG 815

ROY LEVANS  
DB 1343 PG 279

CHARLES E. CARPER  
DB 791 PG 679

24  
ALBEN H. CROUCH, et ux  
DB 3659 PG 854  
DB 66 PG 117

ADJUST IF  
NECESSARY

20  
BEAVER CREEK  
INVESTORS, INC  
DB 2662 PG 484

5/14/99  
 1000 R-5023B UO-08 5/14/2016  
 C:\Users\low\Documents\Projects\RE023\_UO-UO-08\_psh.dgn