


UTILITIES BY OTHERS

NOTE:
ALL PROPOSED UTILITY WORK
SHOWN ON THIS SHEET WILL
BE DONE BY OTHERS

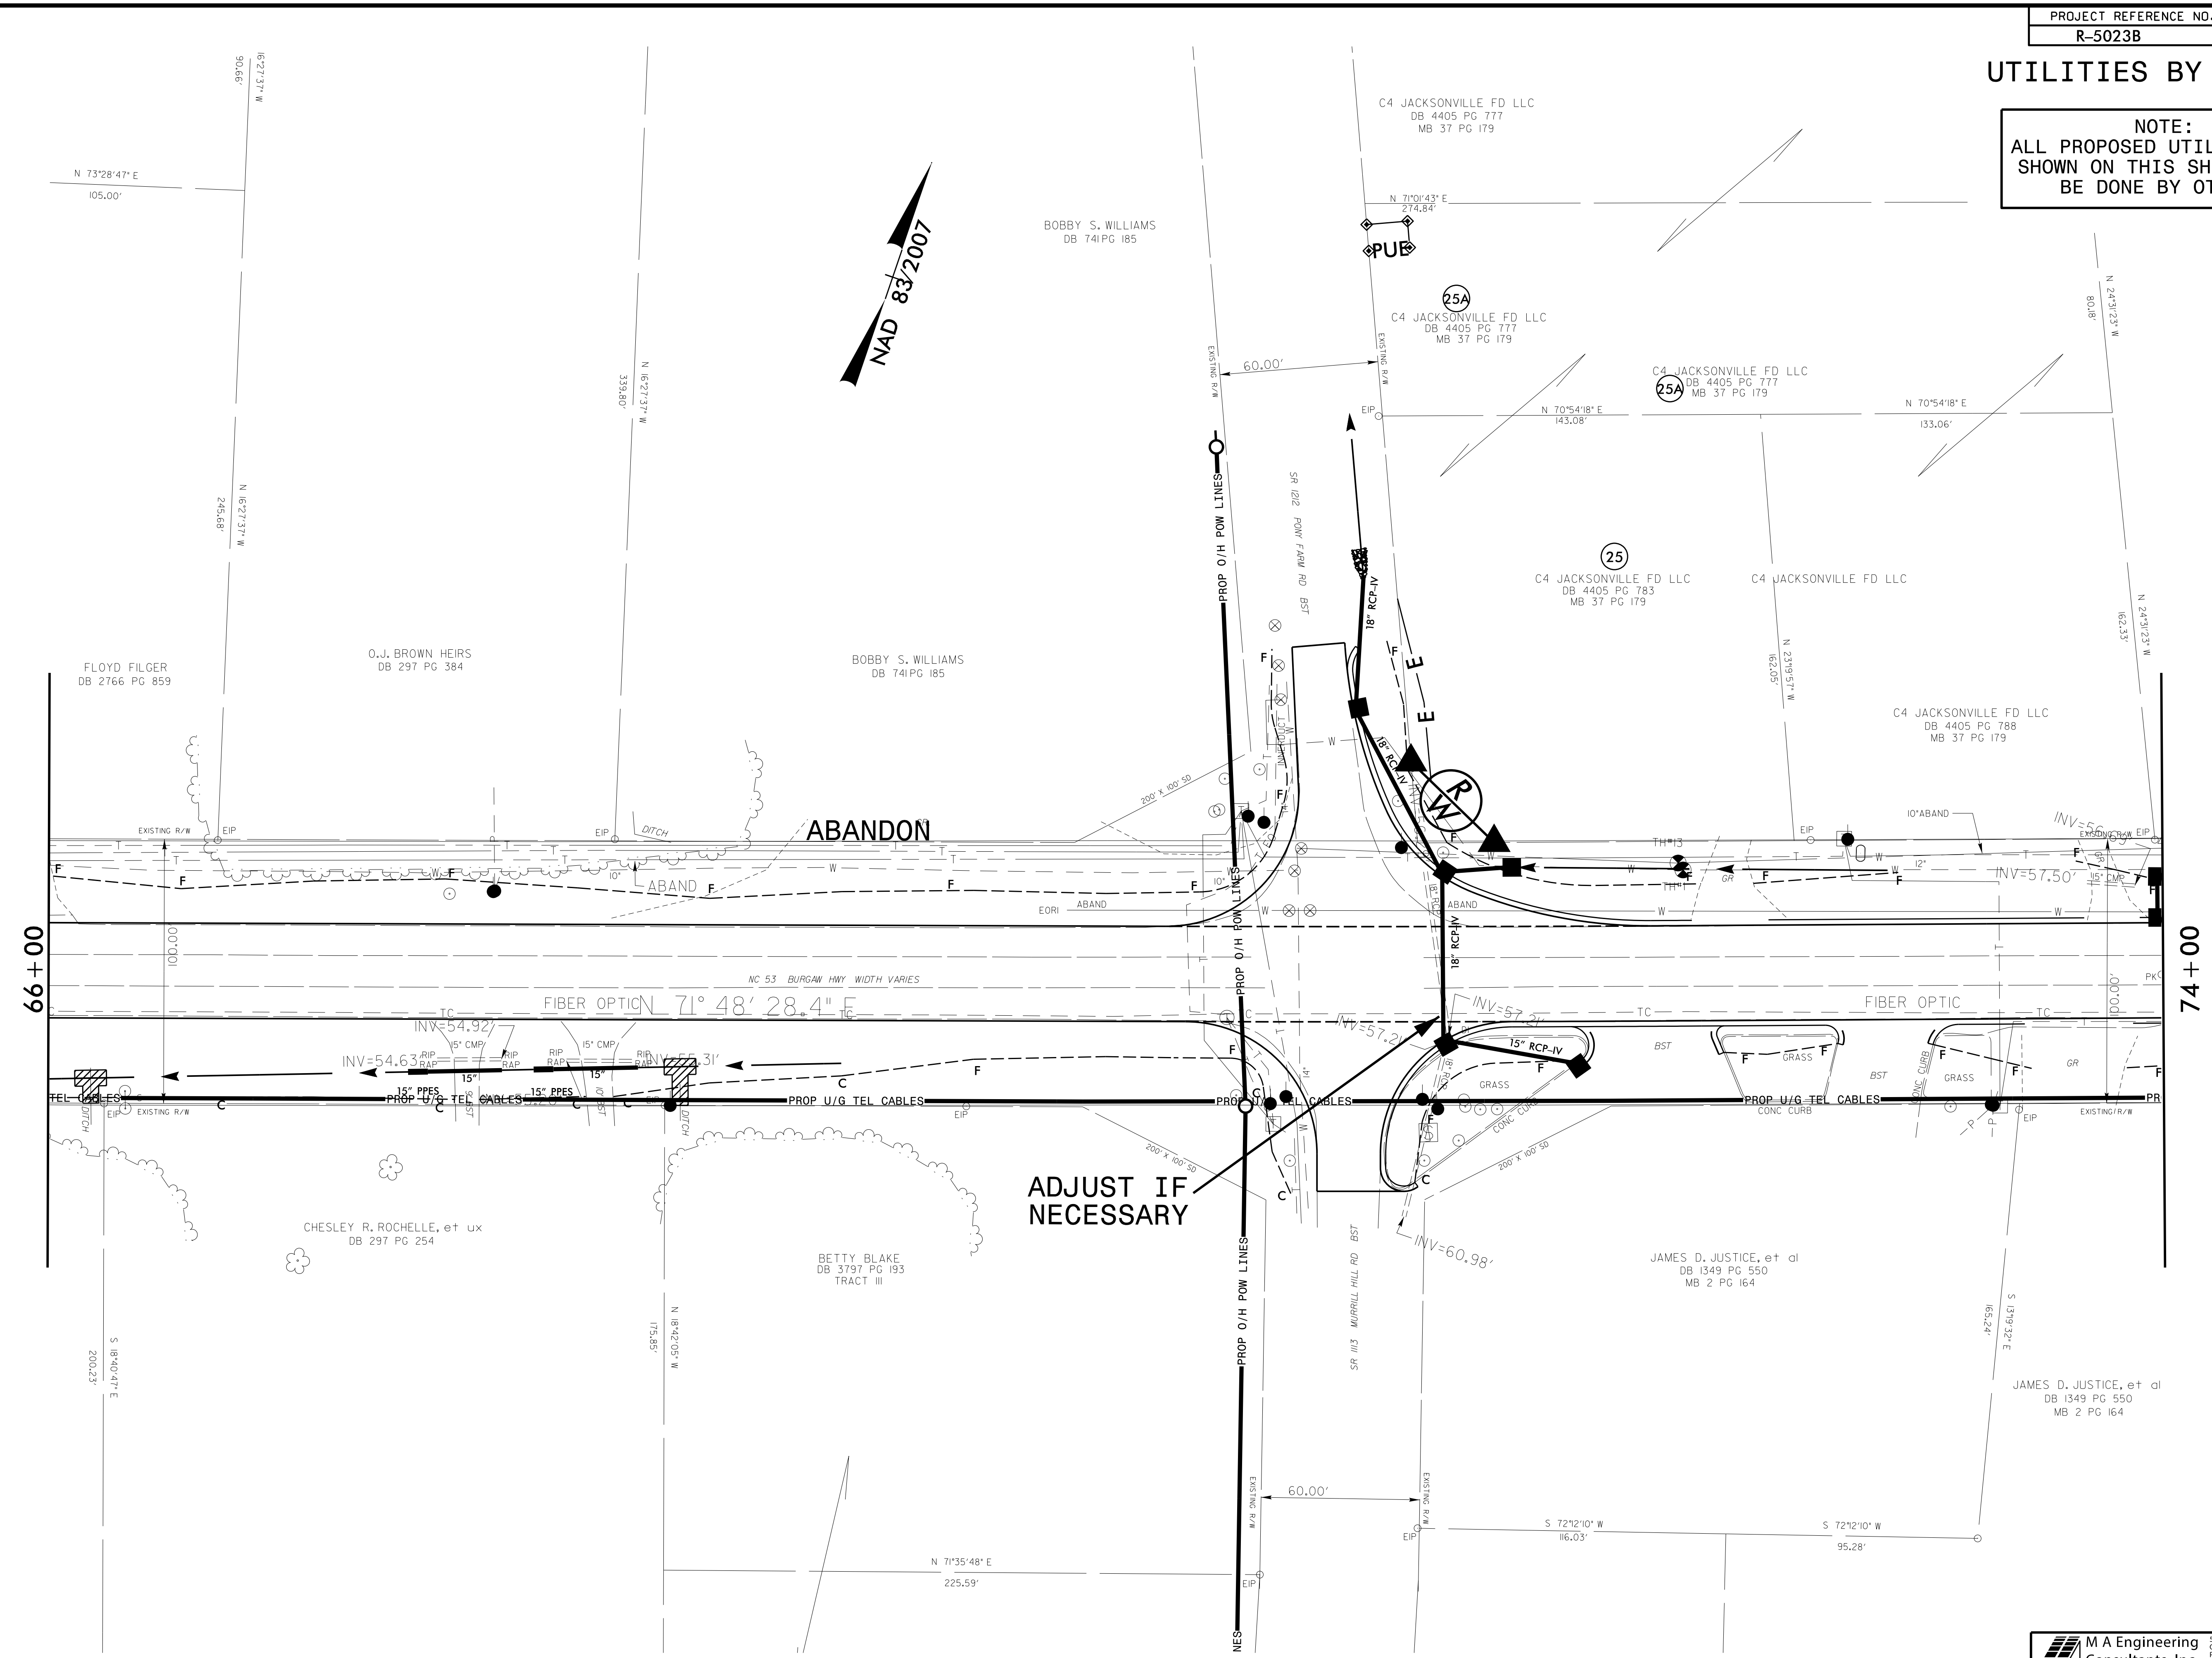

100 R-5023B.dwg 11/15/2016 11:52:26 AM C:\Users\low\OneDrive\Documents\Projects\RE023_UO-UO-09_psh.dgn