


UTILITIES BY OTHERS

NOTE:
ALL PROPOSED UTILITY WORK
SHOWN ON THIS SHEET WILL
BE DONE BY OTHERS

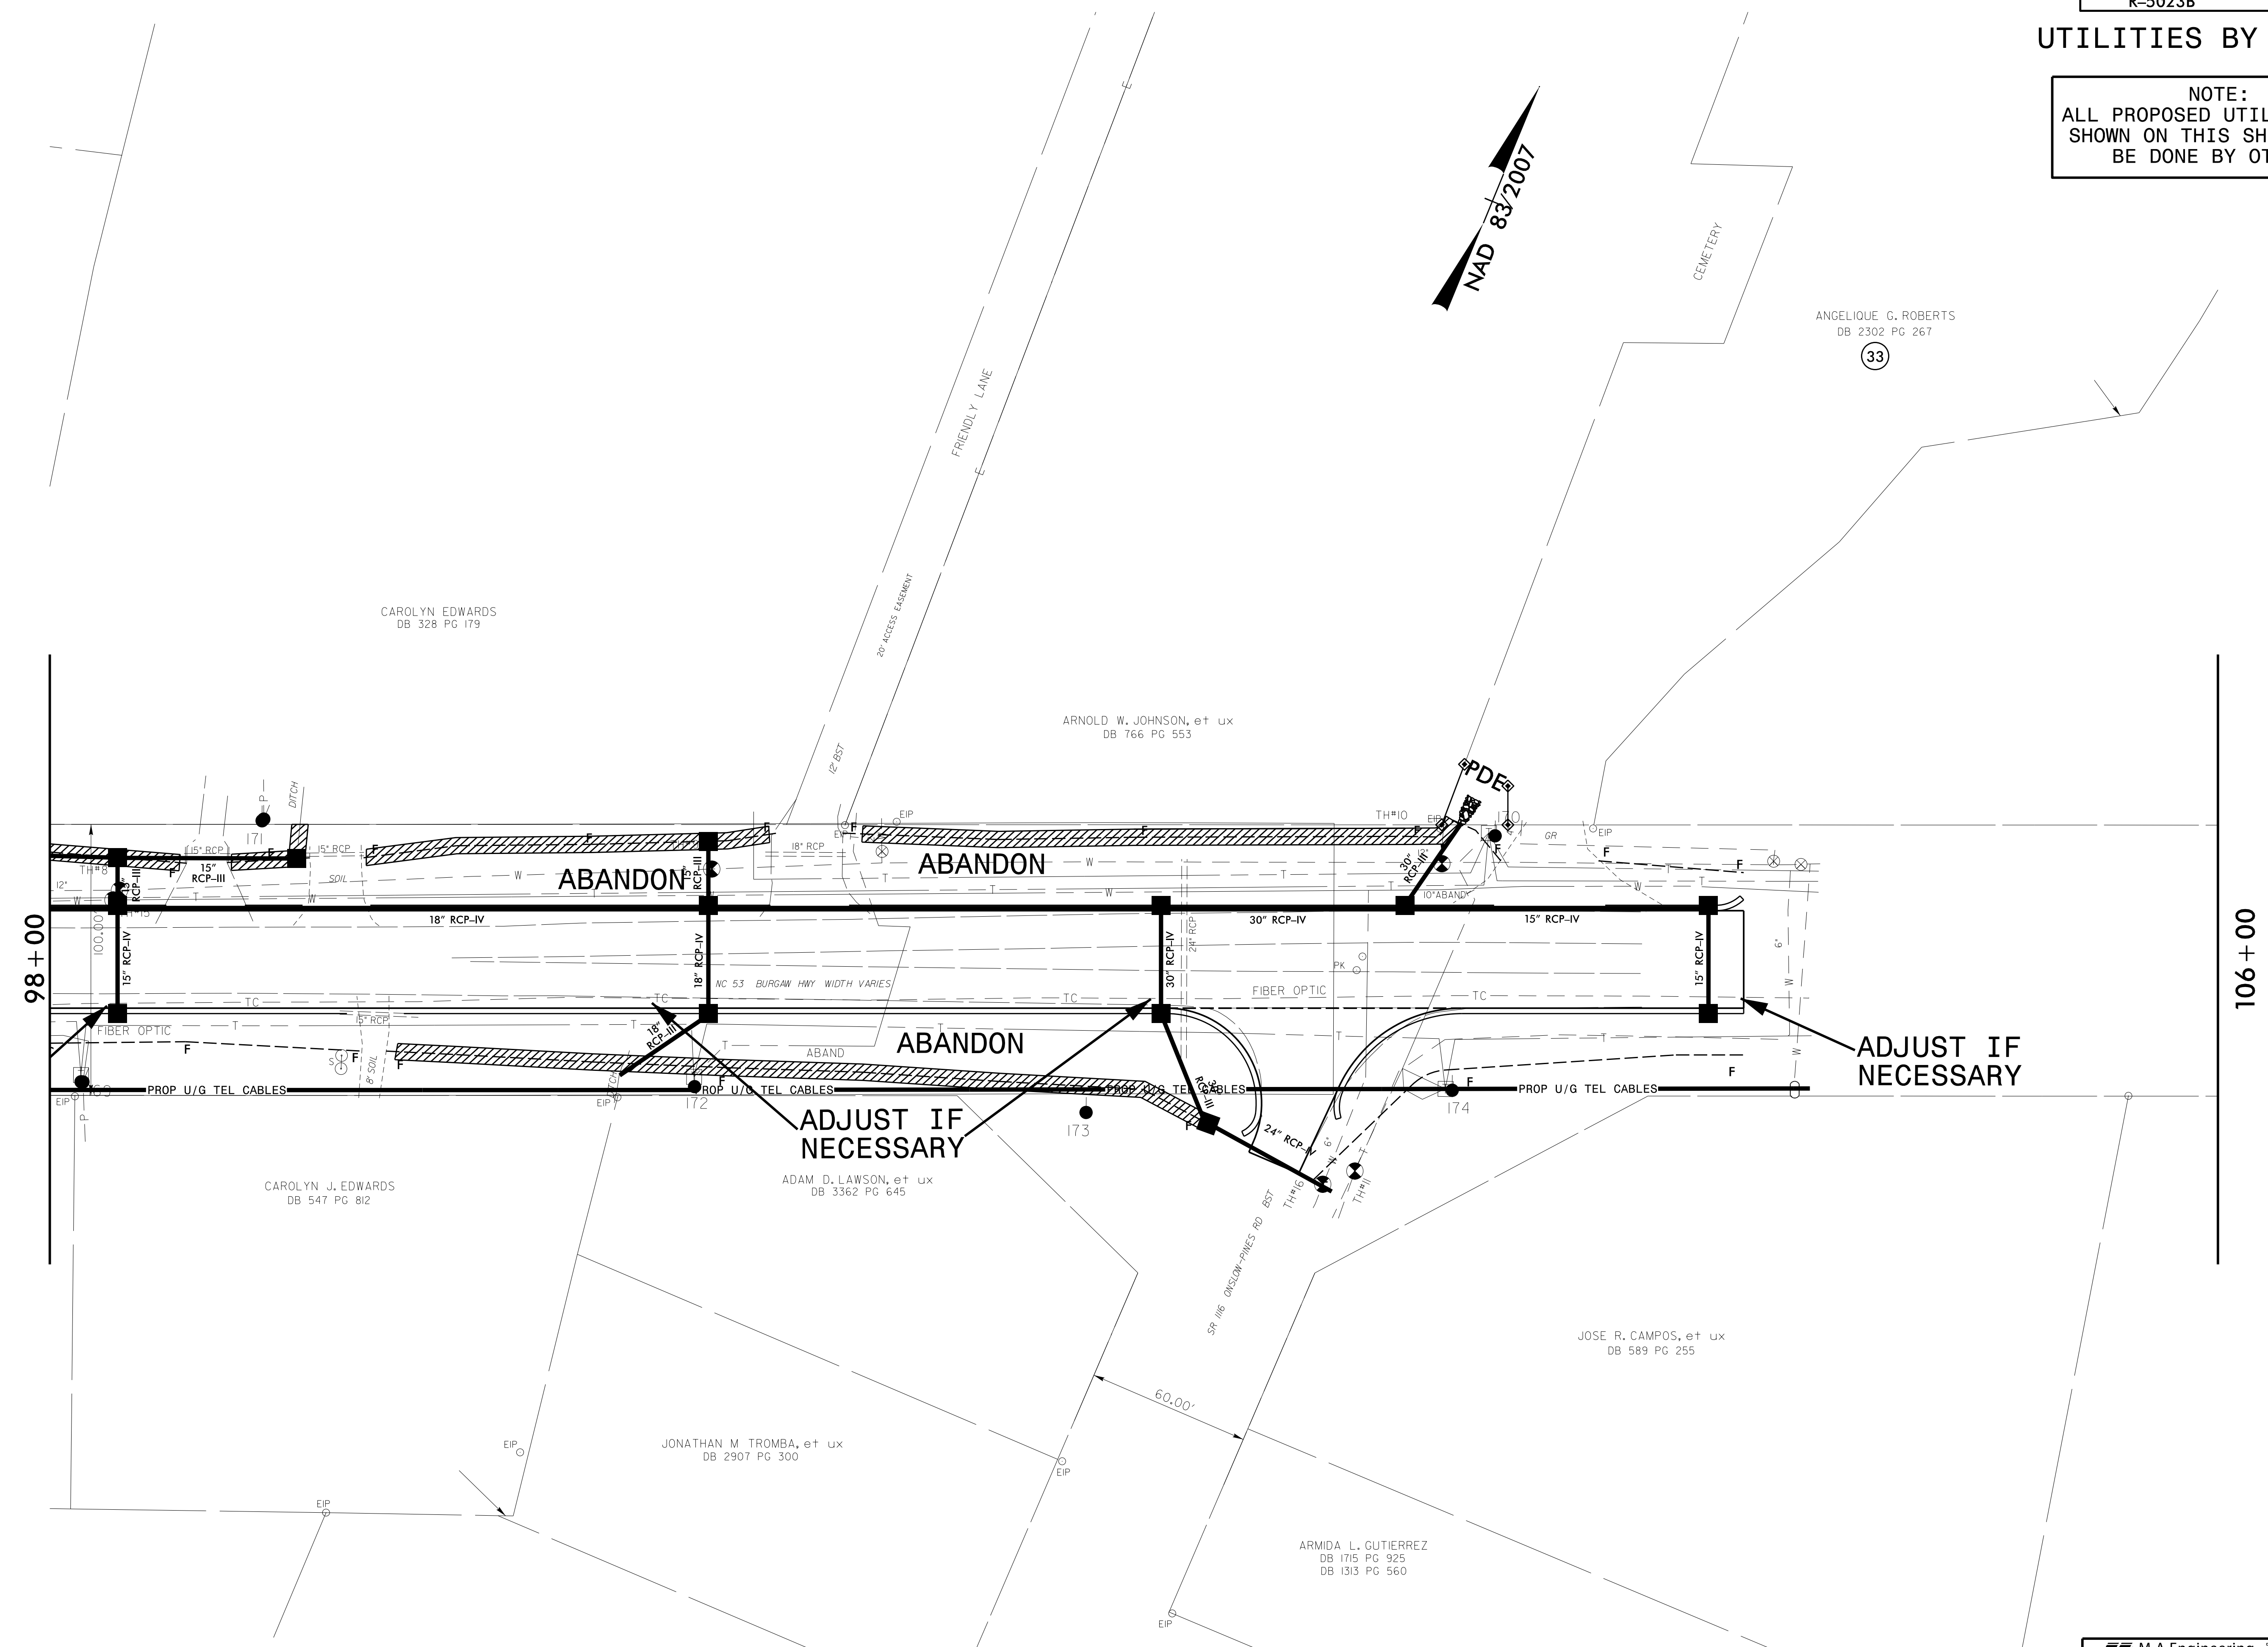

5/14/99
 7/28/2016
 C:\mslow\Utilities\Rdy_Ut\Proj\NR5023.UO.UO-13_psh.dgn
 11:44:35 AM
 000 R-5023