
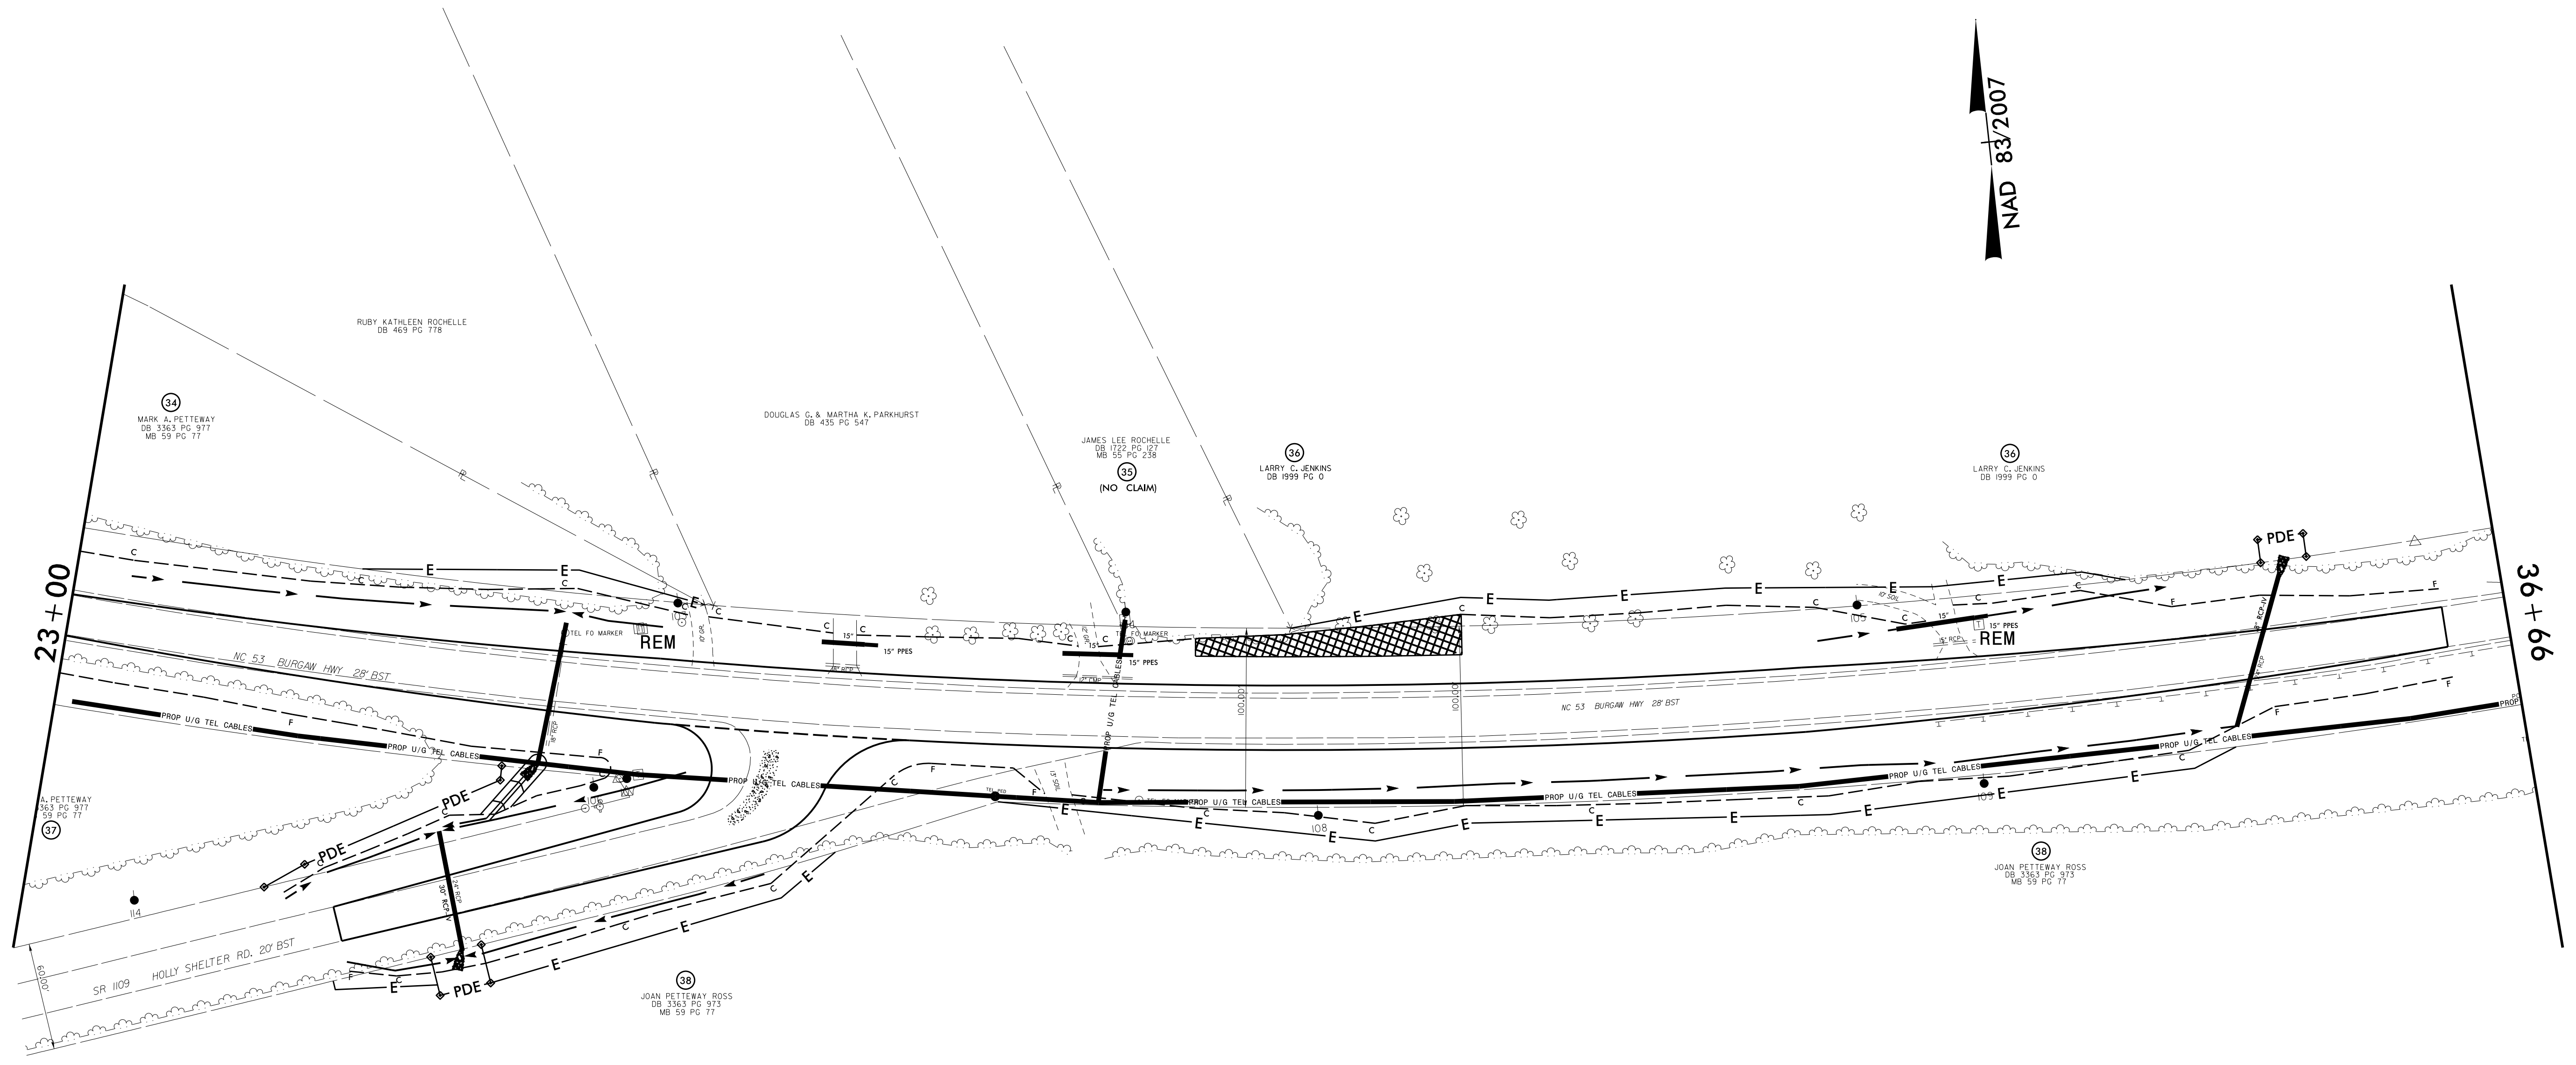


UTILITIES BY OTHERS

NOTE:
ALL PROPOSED UTILITY WORK
SHOWN ON THIS SHEET WILL
BE DONE BY OTHERS

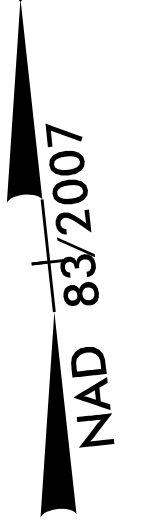

REVISIONS

8/17/99

F:\2006\0696\020\11000 R-5023\1-R-5023-UO-14.dgn
 11-07-02
 11-07-02