


PROJ. REFERENCE NO.	SHEET NO.
R-5023B	X-2

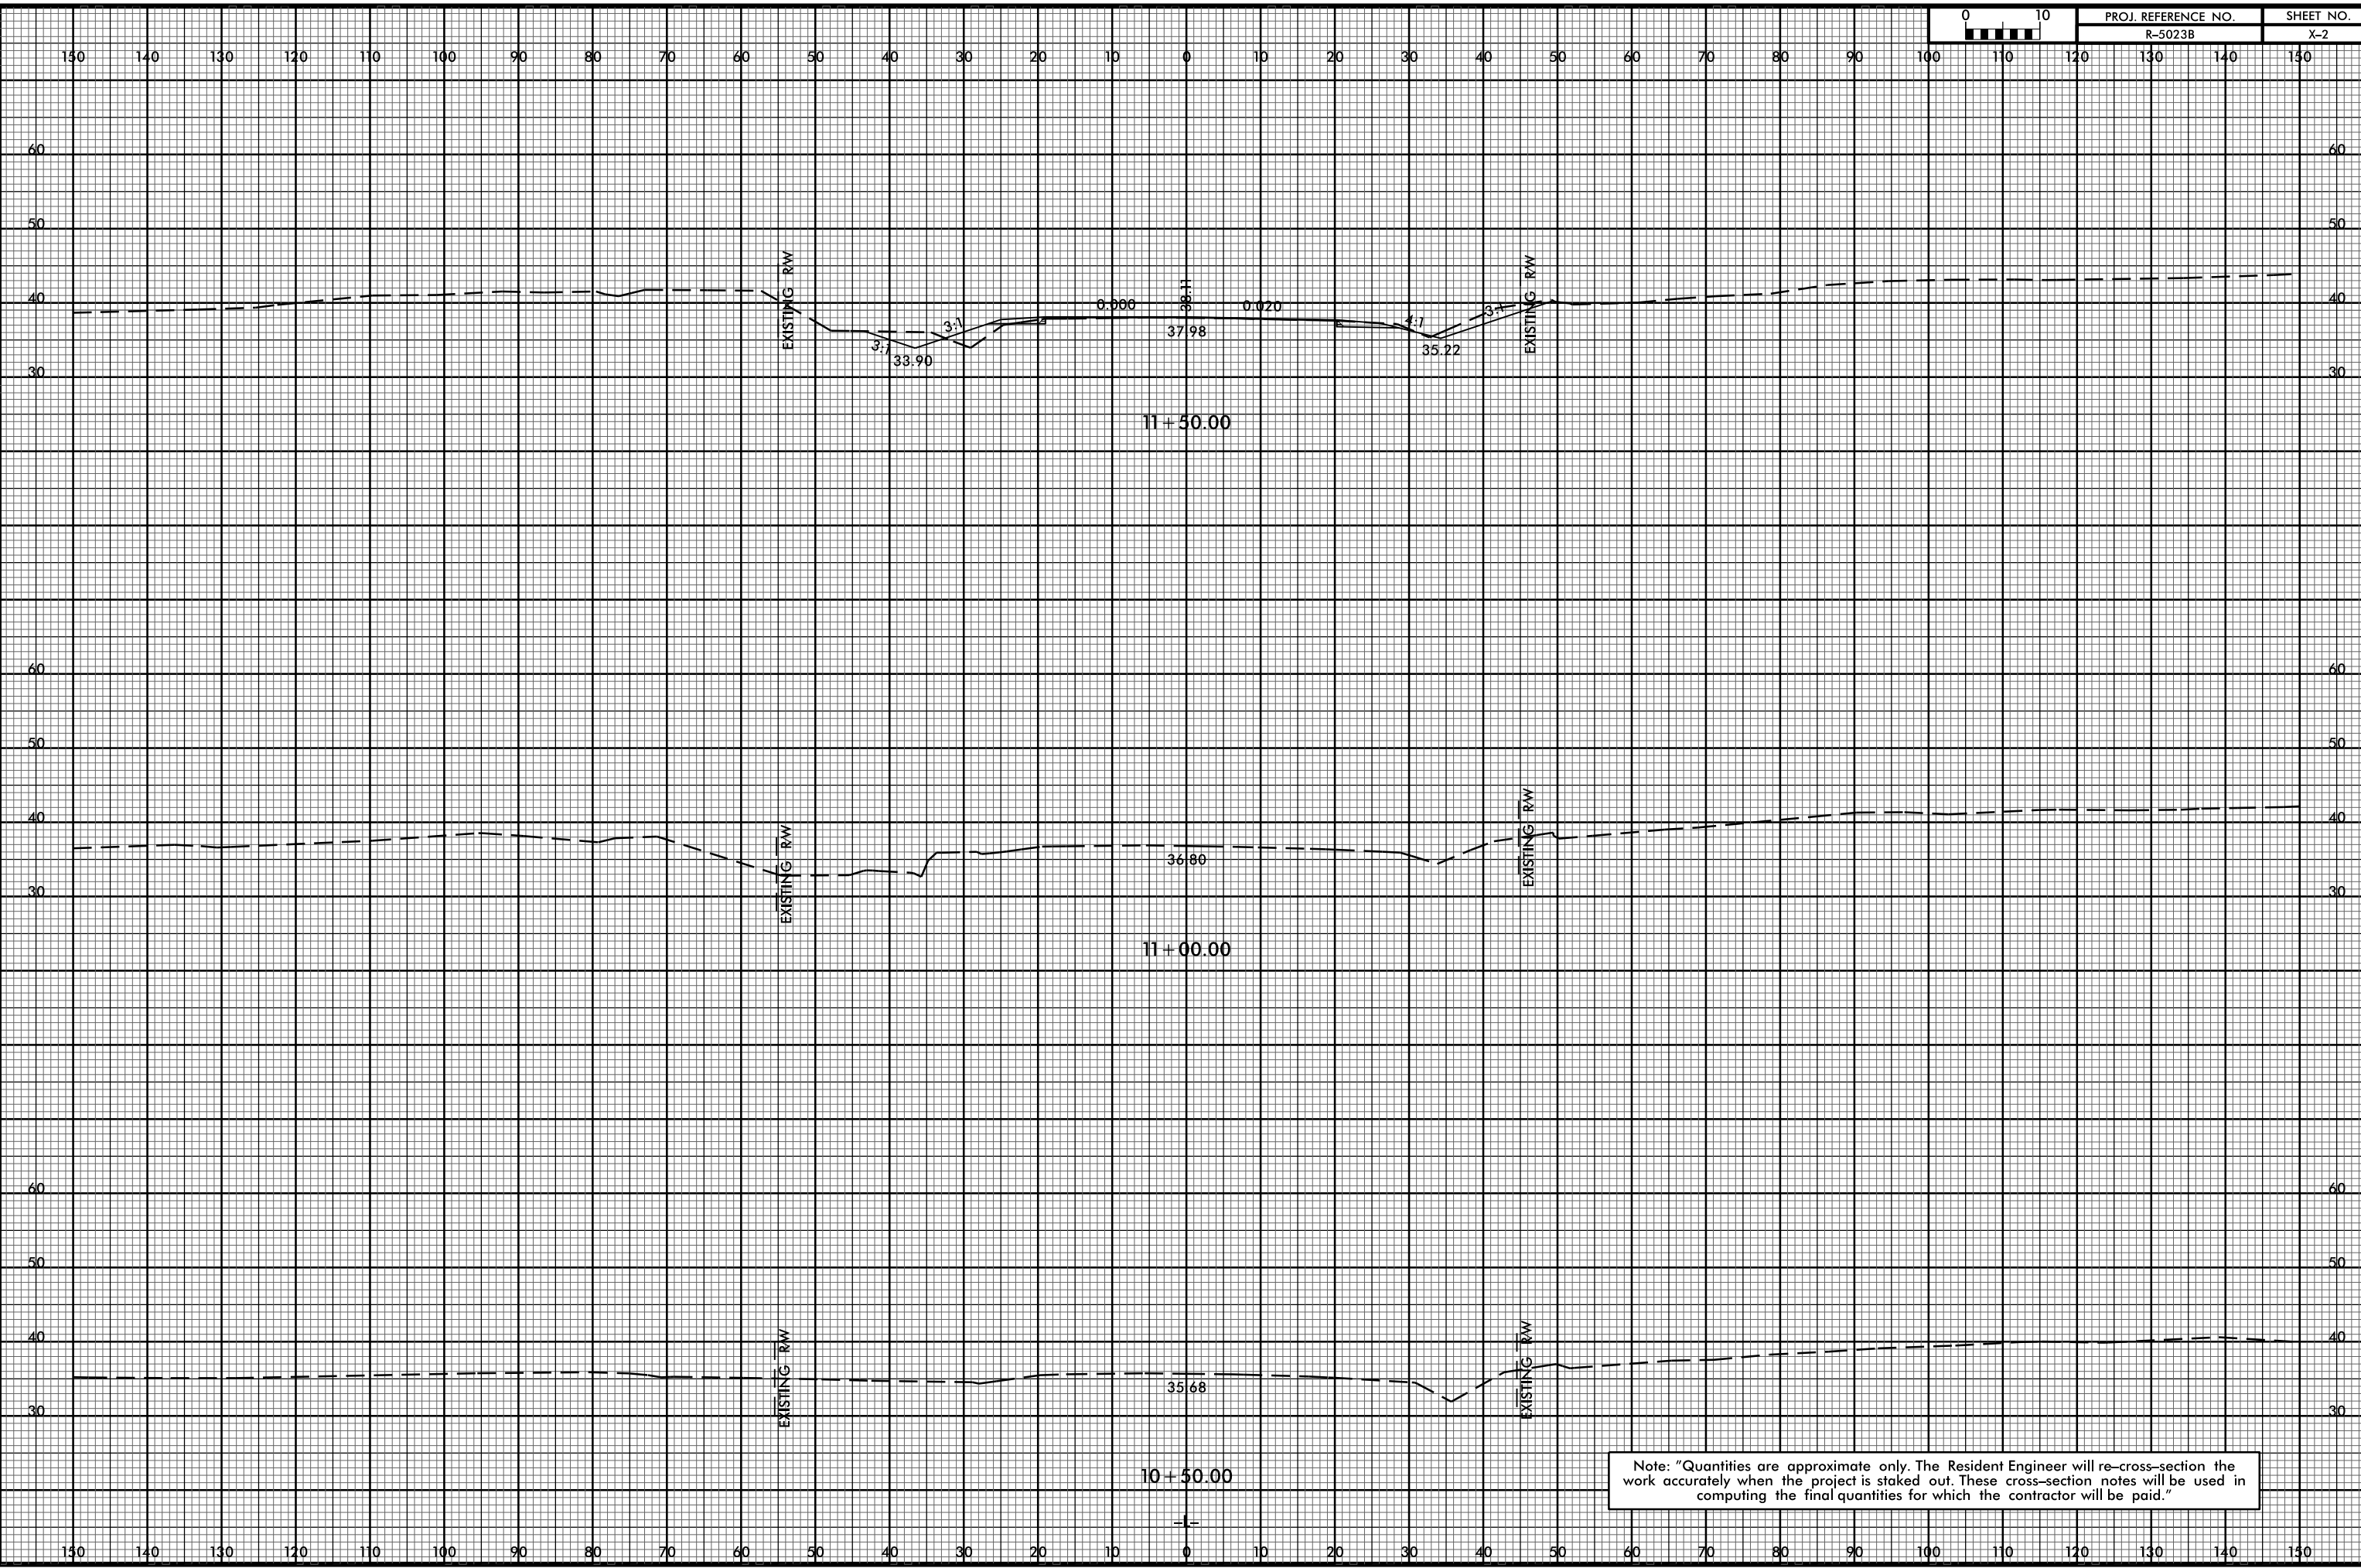

Note: "Quantities are approximate only. The Resident Engineer will re-cross-section the work accurately when the project is staked out. These cross-section notes will be used in computing the final quantities for which the contractor will be paid."