



8/23/99

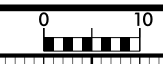

PROJ. REFERENCE NO.	SHEET NO.
R-5023B	X-66

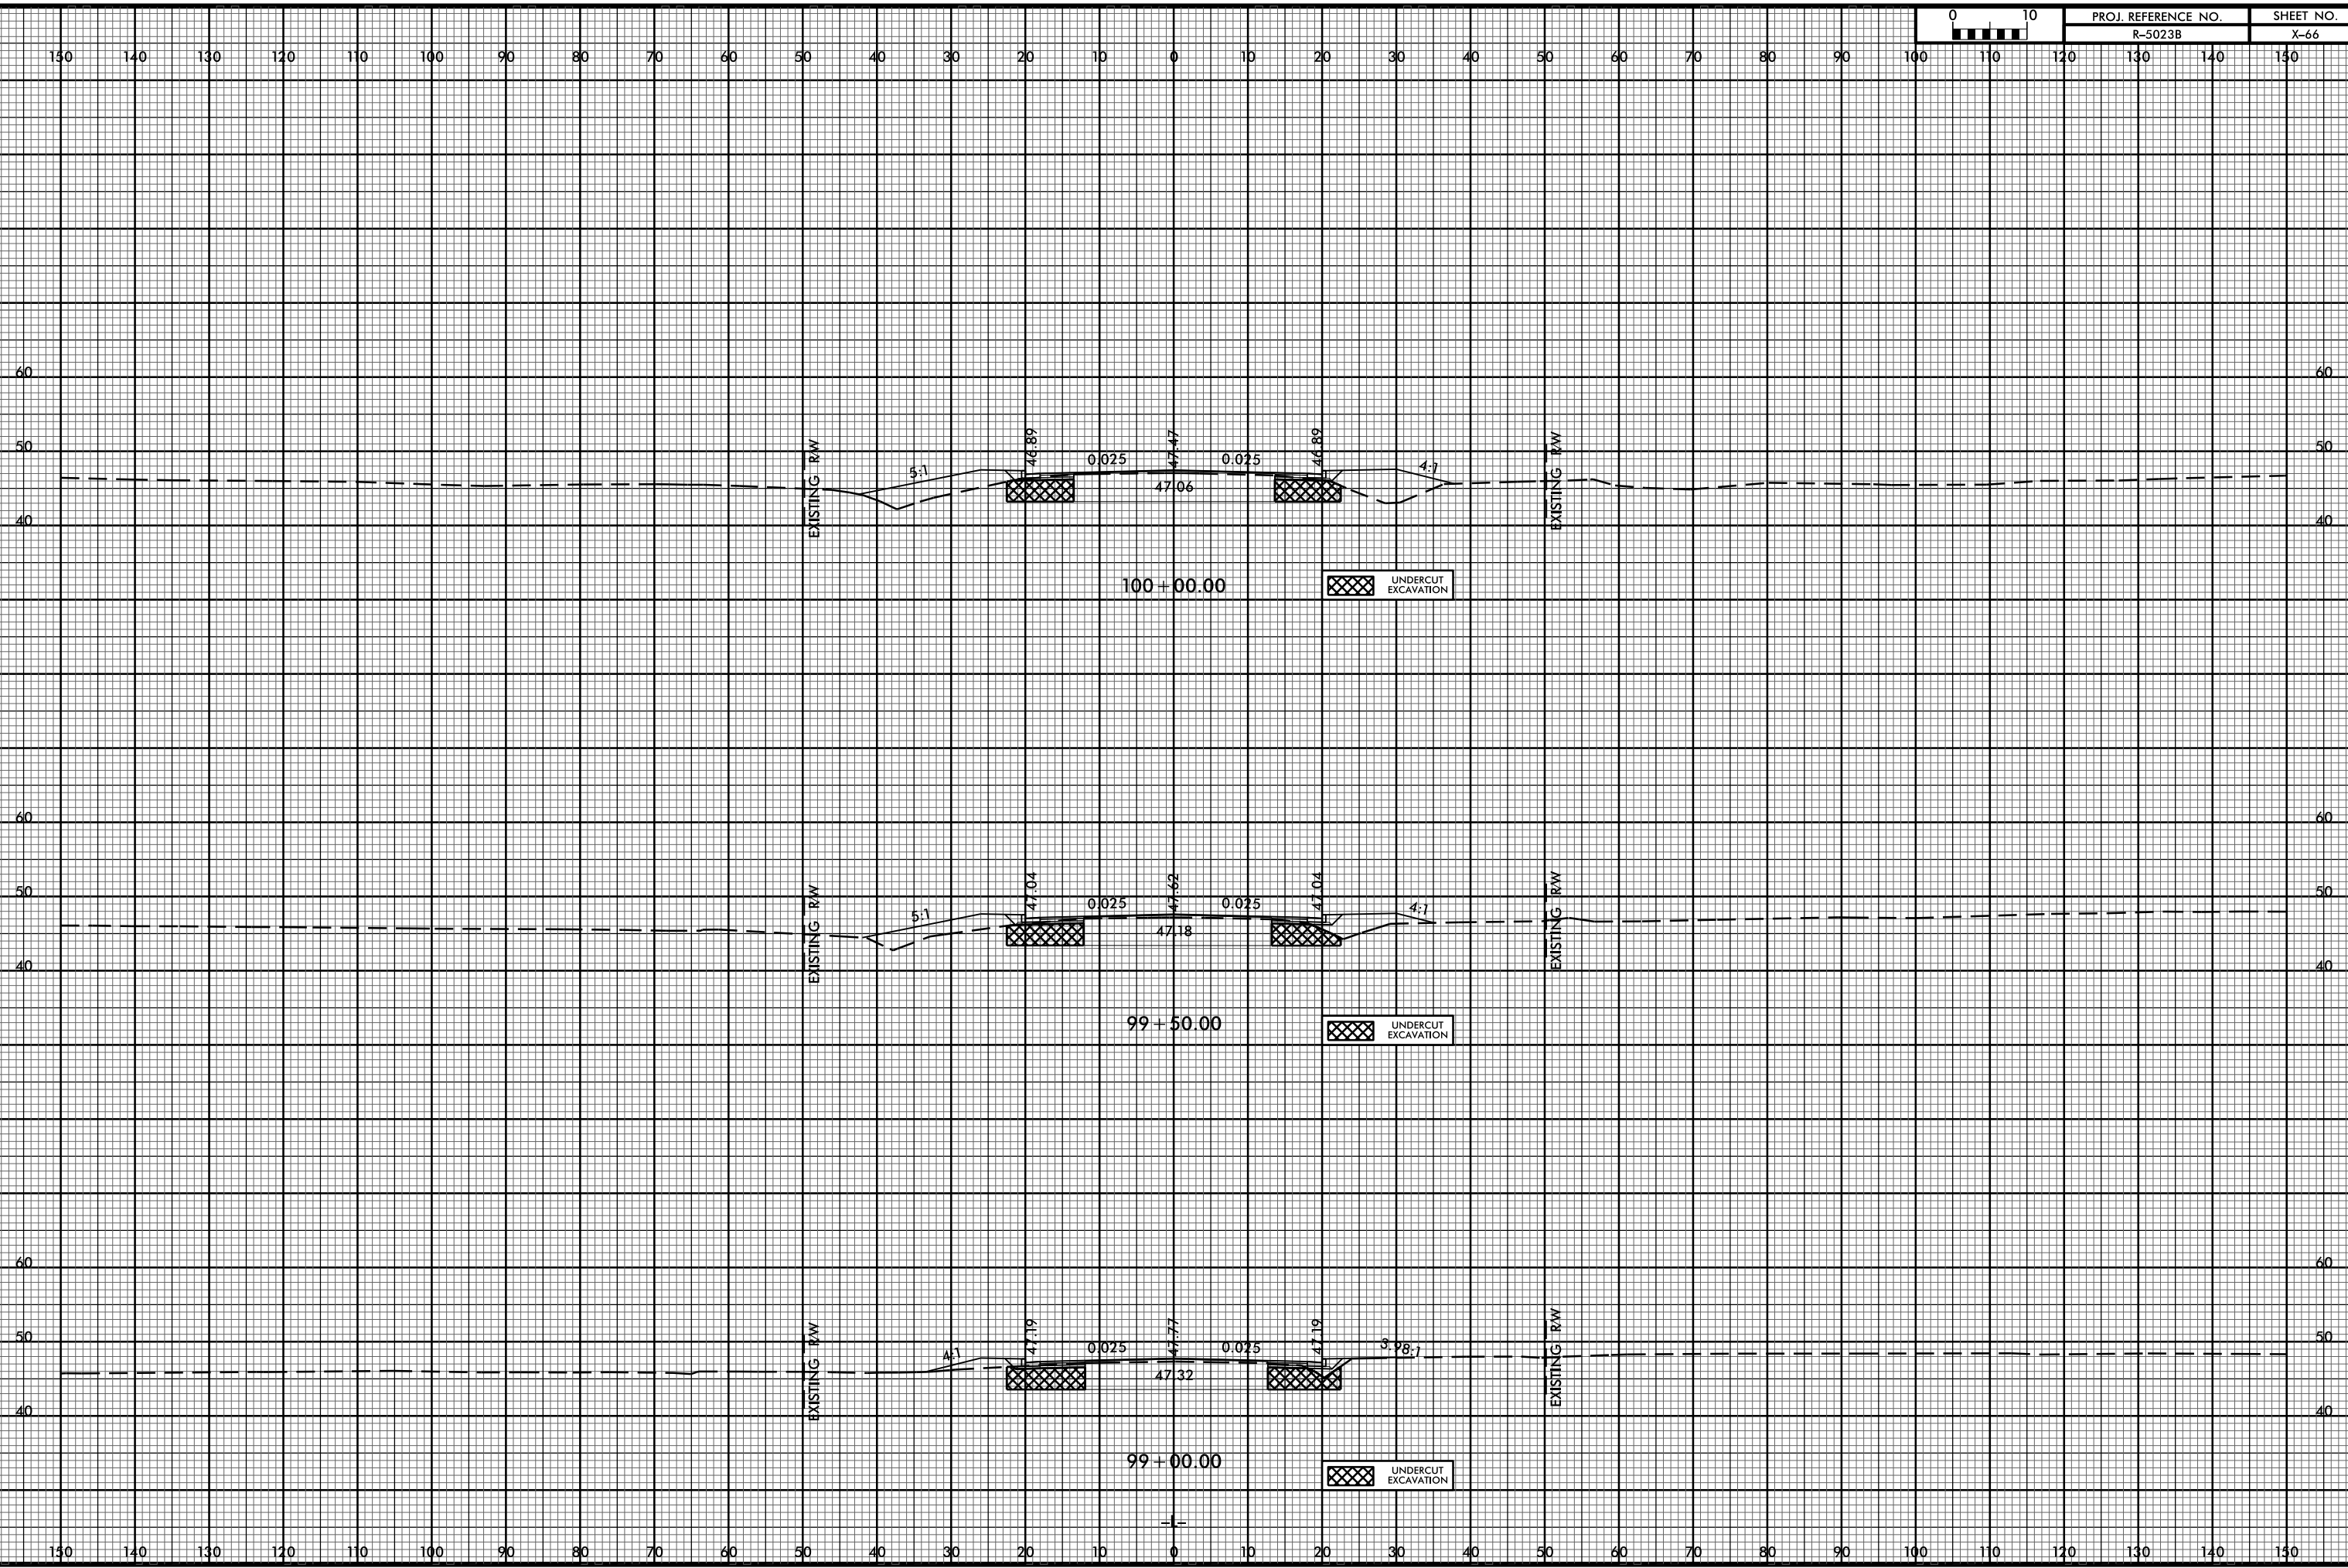

31-OCT-2016 10:28 C:\Users\jg\Documents\49353 Division 3 Environmental Outsourcing\Task Order 02 - NC 53\Roadway\SC\5023b.rdy.xpl.dgn