



8/23/99

31-OCT-2016 10:29
C:\Users\jgarcia\OneDrive\Documents\49353 Division 3 Environmental Outsourcing\Task Order 02 - NC 53\Roadway\XSC\5023b.rdy.xpl.l.dgn

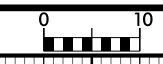

PROJ. REFERENCE NO.	SHEET NO.
R-5023B	X-69

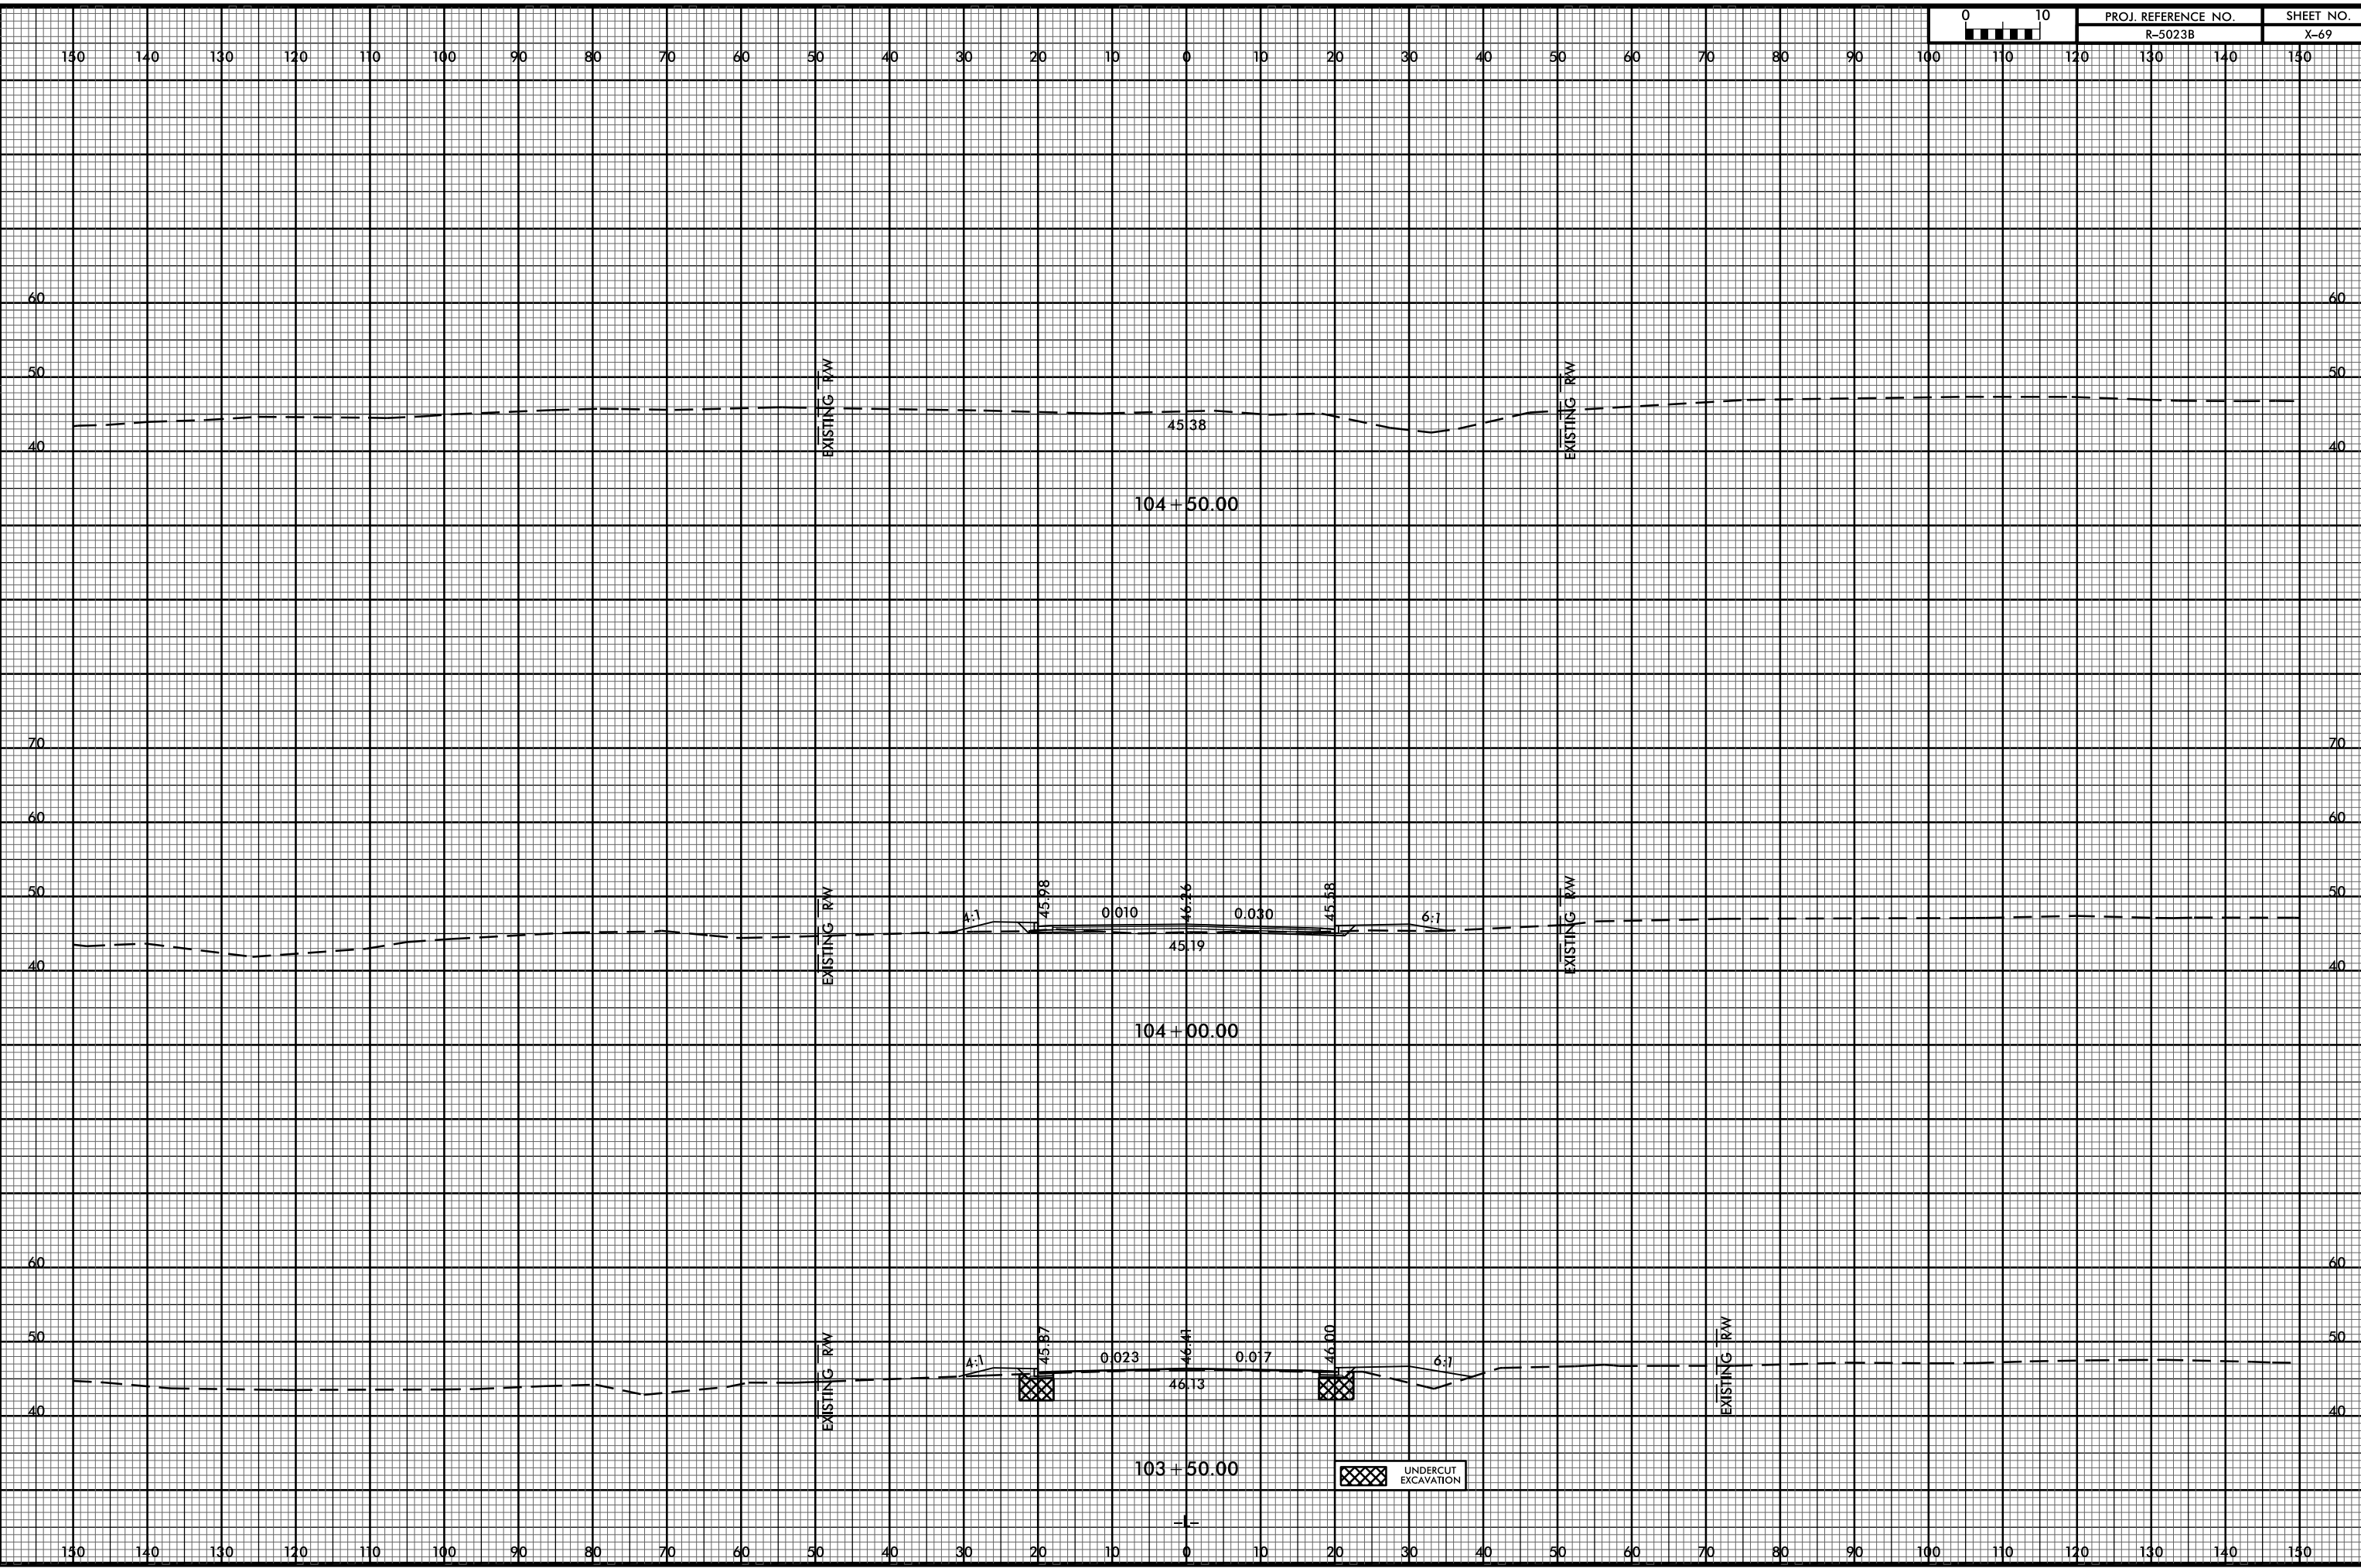

UNDERCUT EXCAVATION