


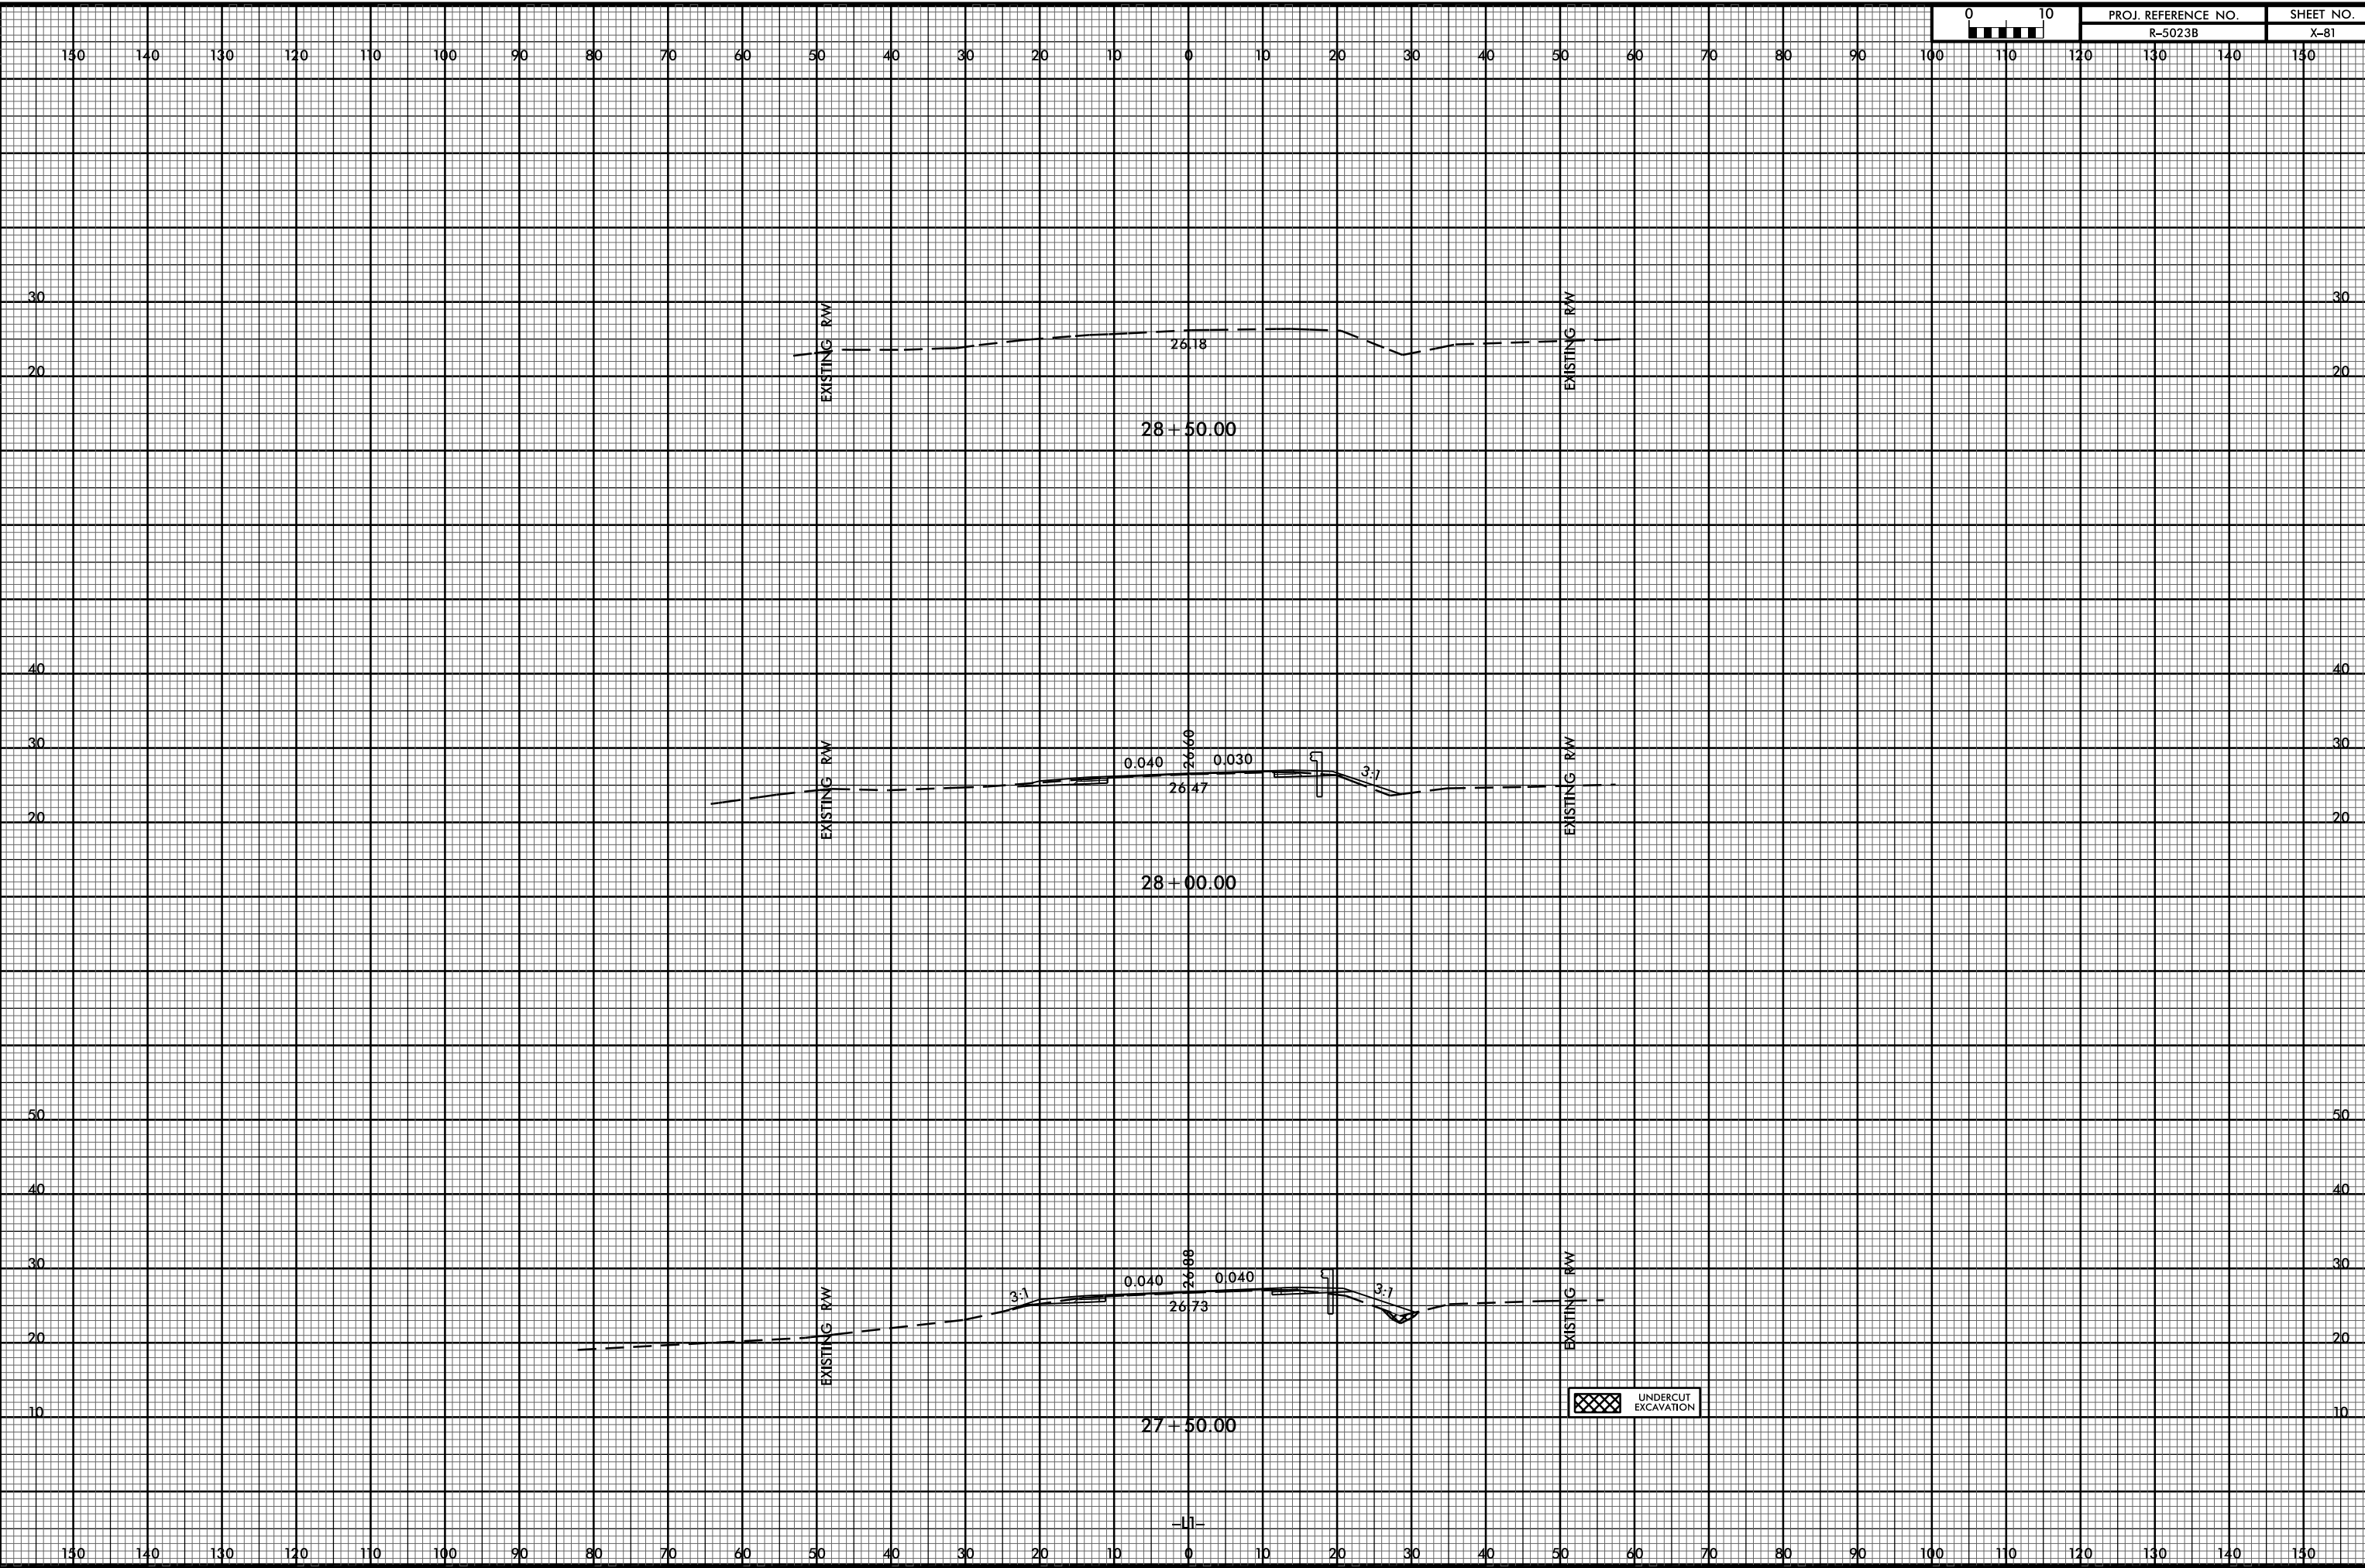

PROJ. REFERENCE NO. R-5023B	SHEET NO. X-81
--------------------------------	-------------------



 UNDERCUT EXCAVATION